



EXTERNAL FINISHES

- 1. SLATE
- 2. WHITE RENDER ROUGHCAST
- 3. RED SANDSTONE
- 4. DARK GREY FRAME DOORS AND WINDOWS
- 5. VELUX ROOF GLAZING
- 6. DARK GREY ZINC

- 9. MATT BLACK TWIN WALLED FLUE
- 10. SLATE GREY FACING BRICK

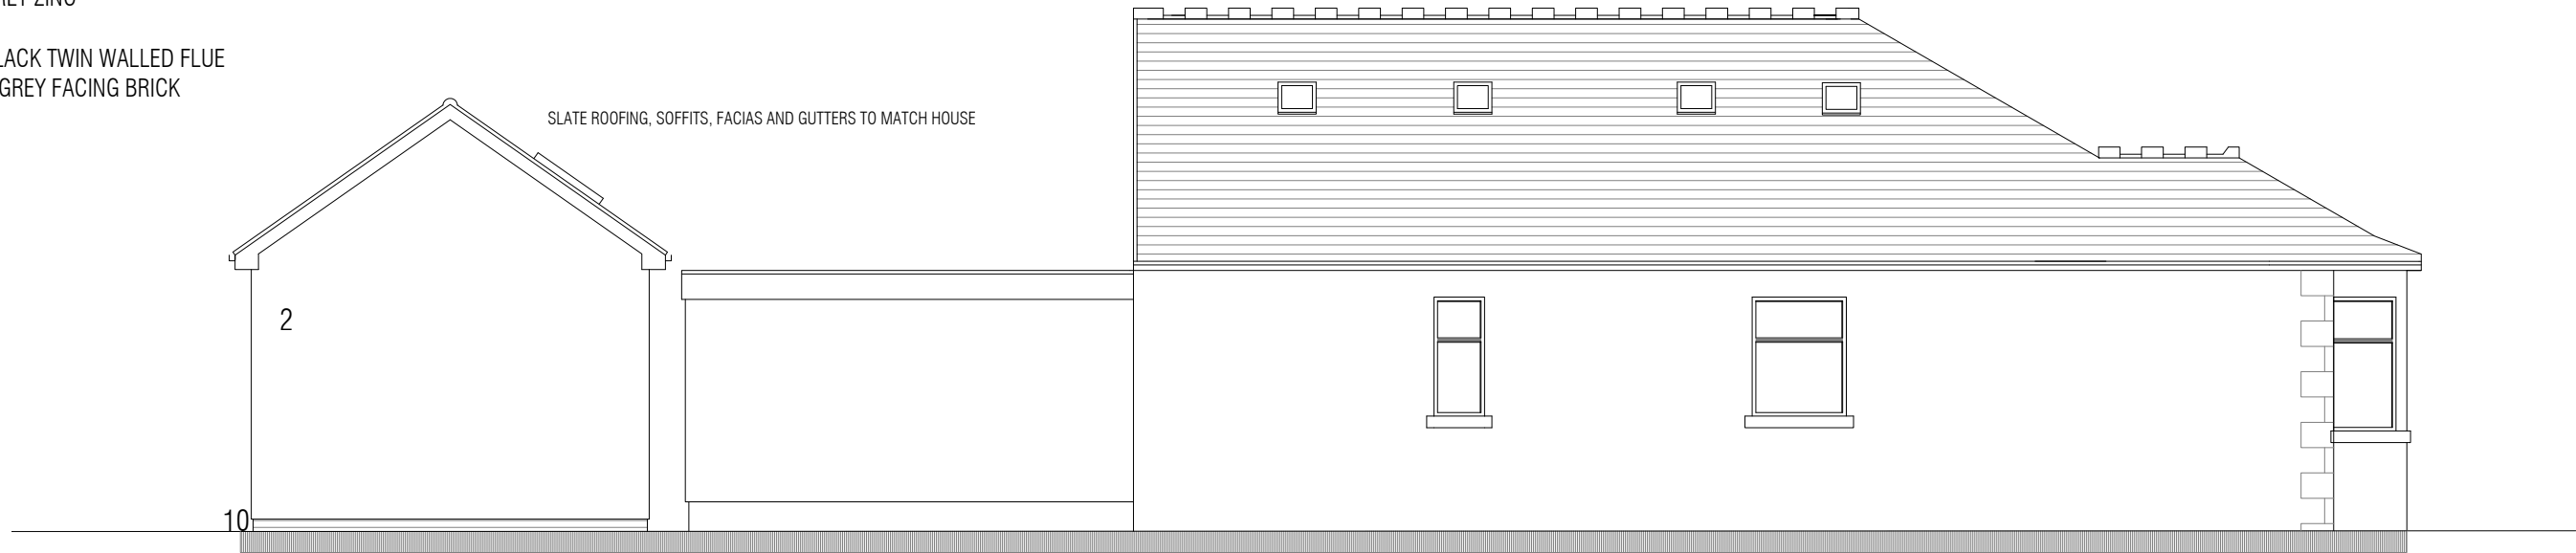

EAST ELEVATION

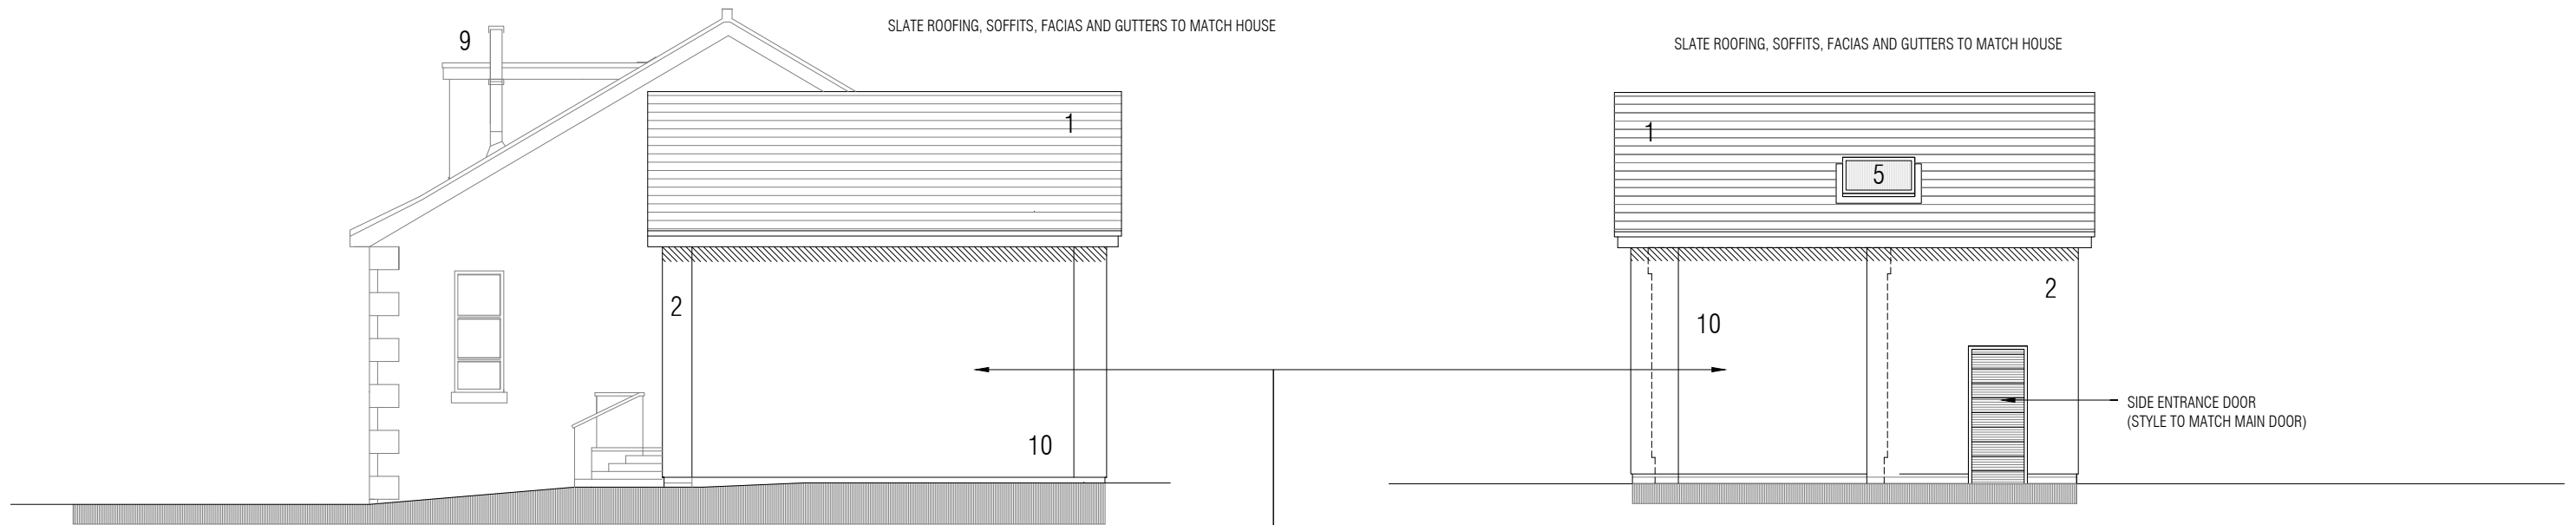

SOUTH ELEVATION

NORTH ELEVATION

PROPOSED ELEVATIONS (GARAGE)

1:100

DRW 3(4)

21 012 CLIENT ISSUE 3

202 Carmunock Road, Glasgow

AUG 2023

NOTES DO NOT SCALE THIS DRAWING - WRITTEN DIMENSIONS ONLY TO BE FOLLOWED
 ALL DIMENSIONS SHOWN ARE IN MILLIMETRES
 ARCHITECTURAL DRAWINGS TO BE READ IN CONJUNCTION WITH ENGINEERING DRAWINGS WHERE APPLICABLE
 ANY DISCREPANCIES TO BE CLARIFIED PRIOR TO WORK START

