


NOTES:


- THIS DRAWING IS TO BE READ IN CONJUNCTION WITH ALL RELEVANT ARCHITECTS, SERVICES AND ENGINEERS DRAWINGS TOGETHER WITH RELEVANT SPECIFICATIONS.
- DIMENSIONS ARE NOT TO BE SCALED FROM THIS DRAWING.
- FOR GENERAL NOTES & SPECIFICATIONS PLEASE REFER TO DRAWING - G-007

ASSOCIATED DRAWINGS:


- G-001 - SITE LOCATION
- G-002 - HOUSE LAYOUT & ELEVATIONS - EXISTING
- G-003 - HOUSE LAYOUT & ELEVATIONS - DOWNTAKINGS
- G-004 - HOUSE LAYOUT & ELEVATIONS - PROPOSED
- G-005 - HOUSE LAYOUT ELECTRICAL & PLUMBING - PROPOSED
- G-007 - SPECIFICATION SHEET

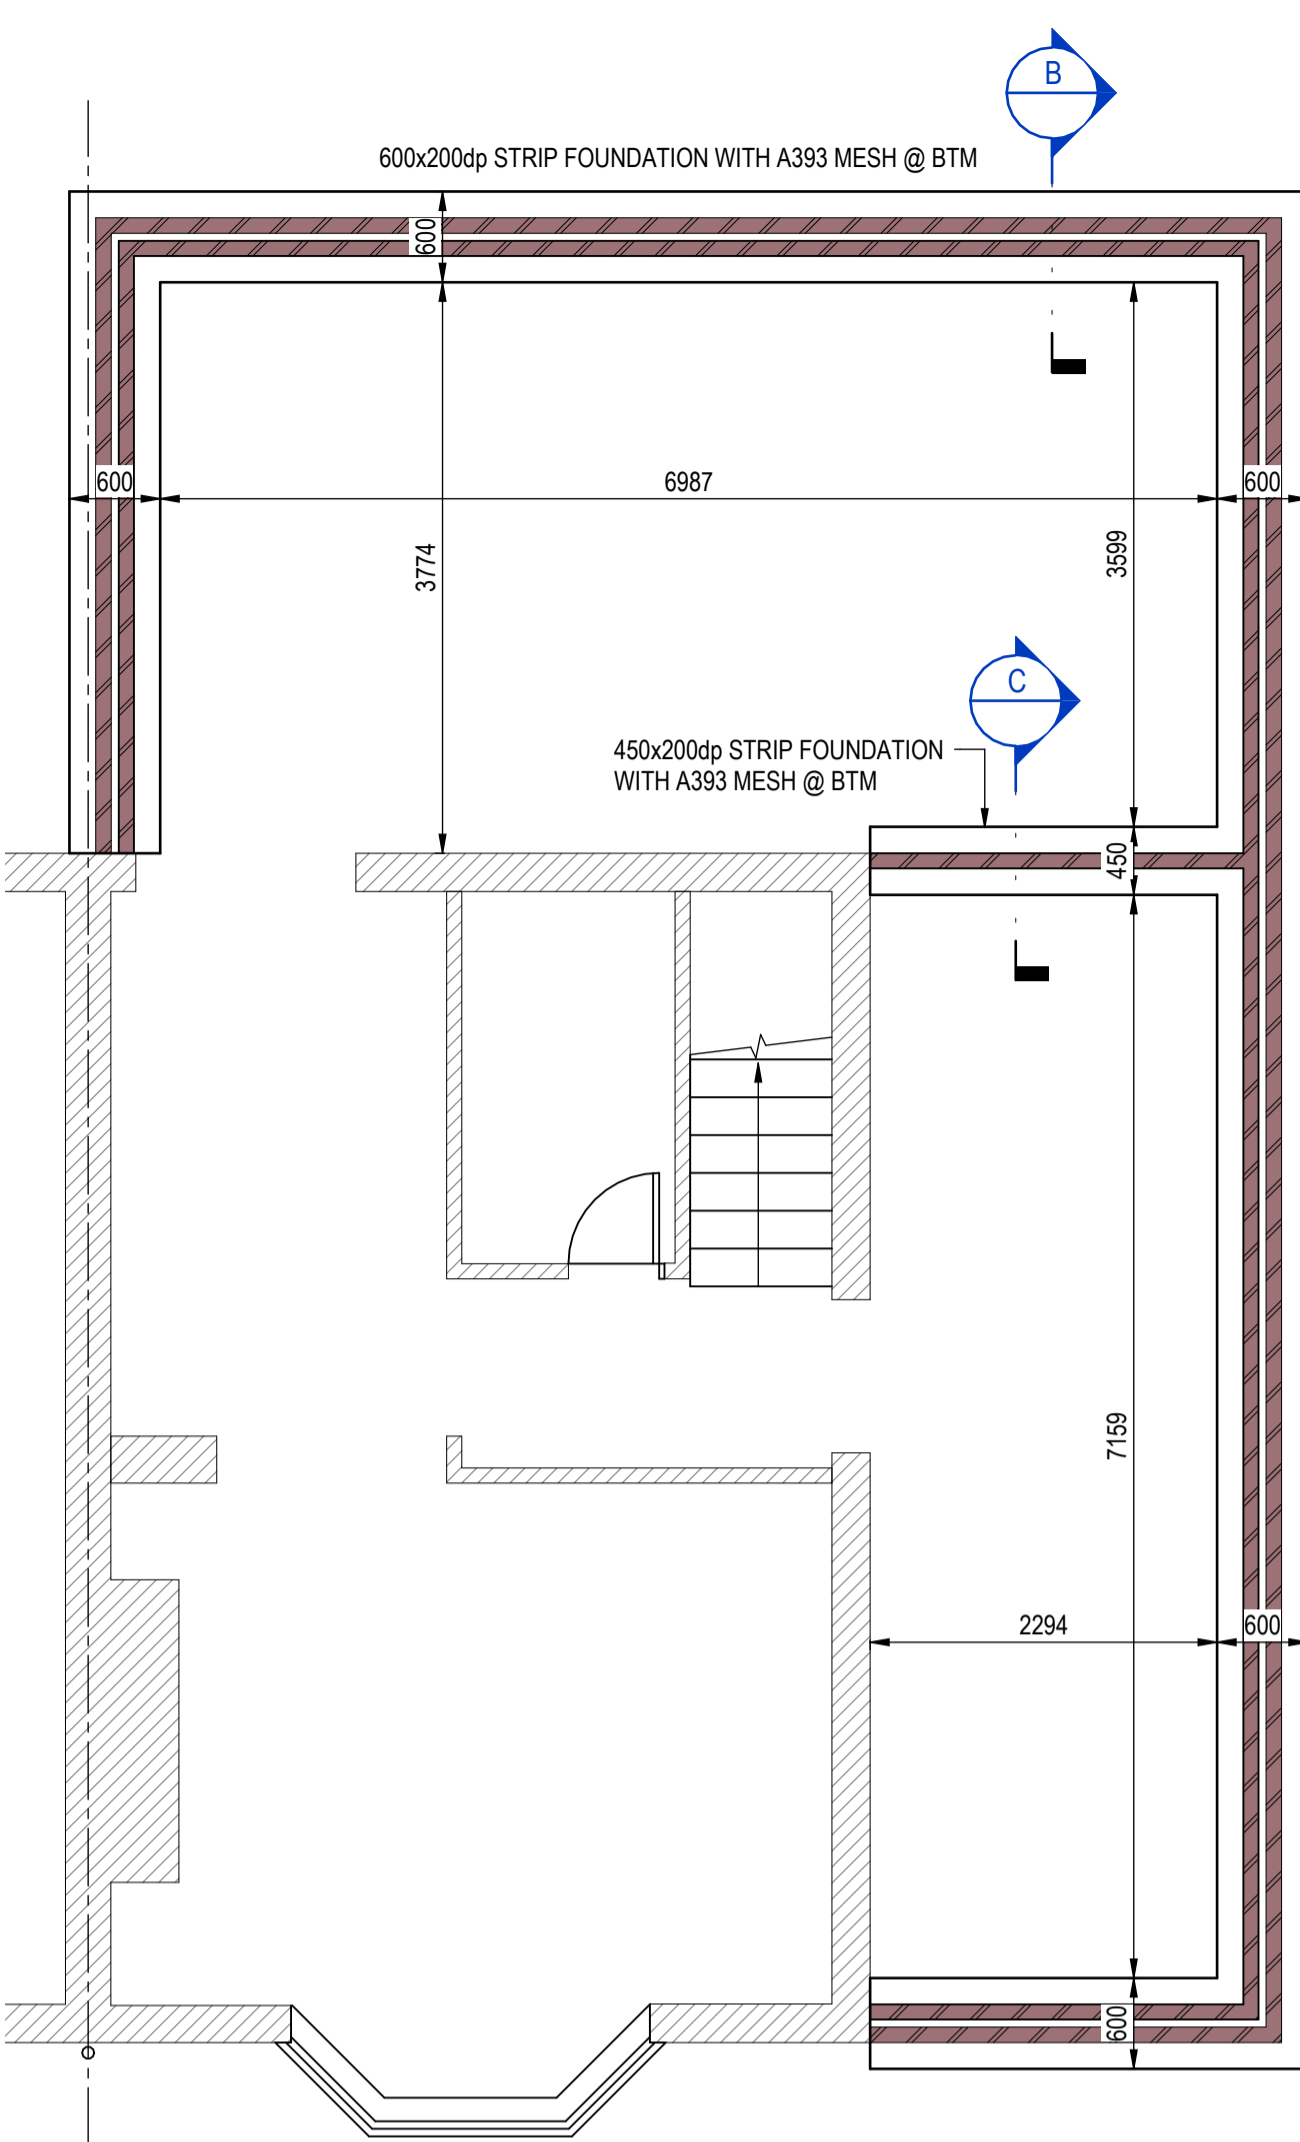


FOUNDATION LAYOUT
1:50

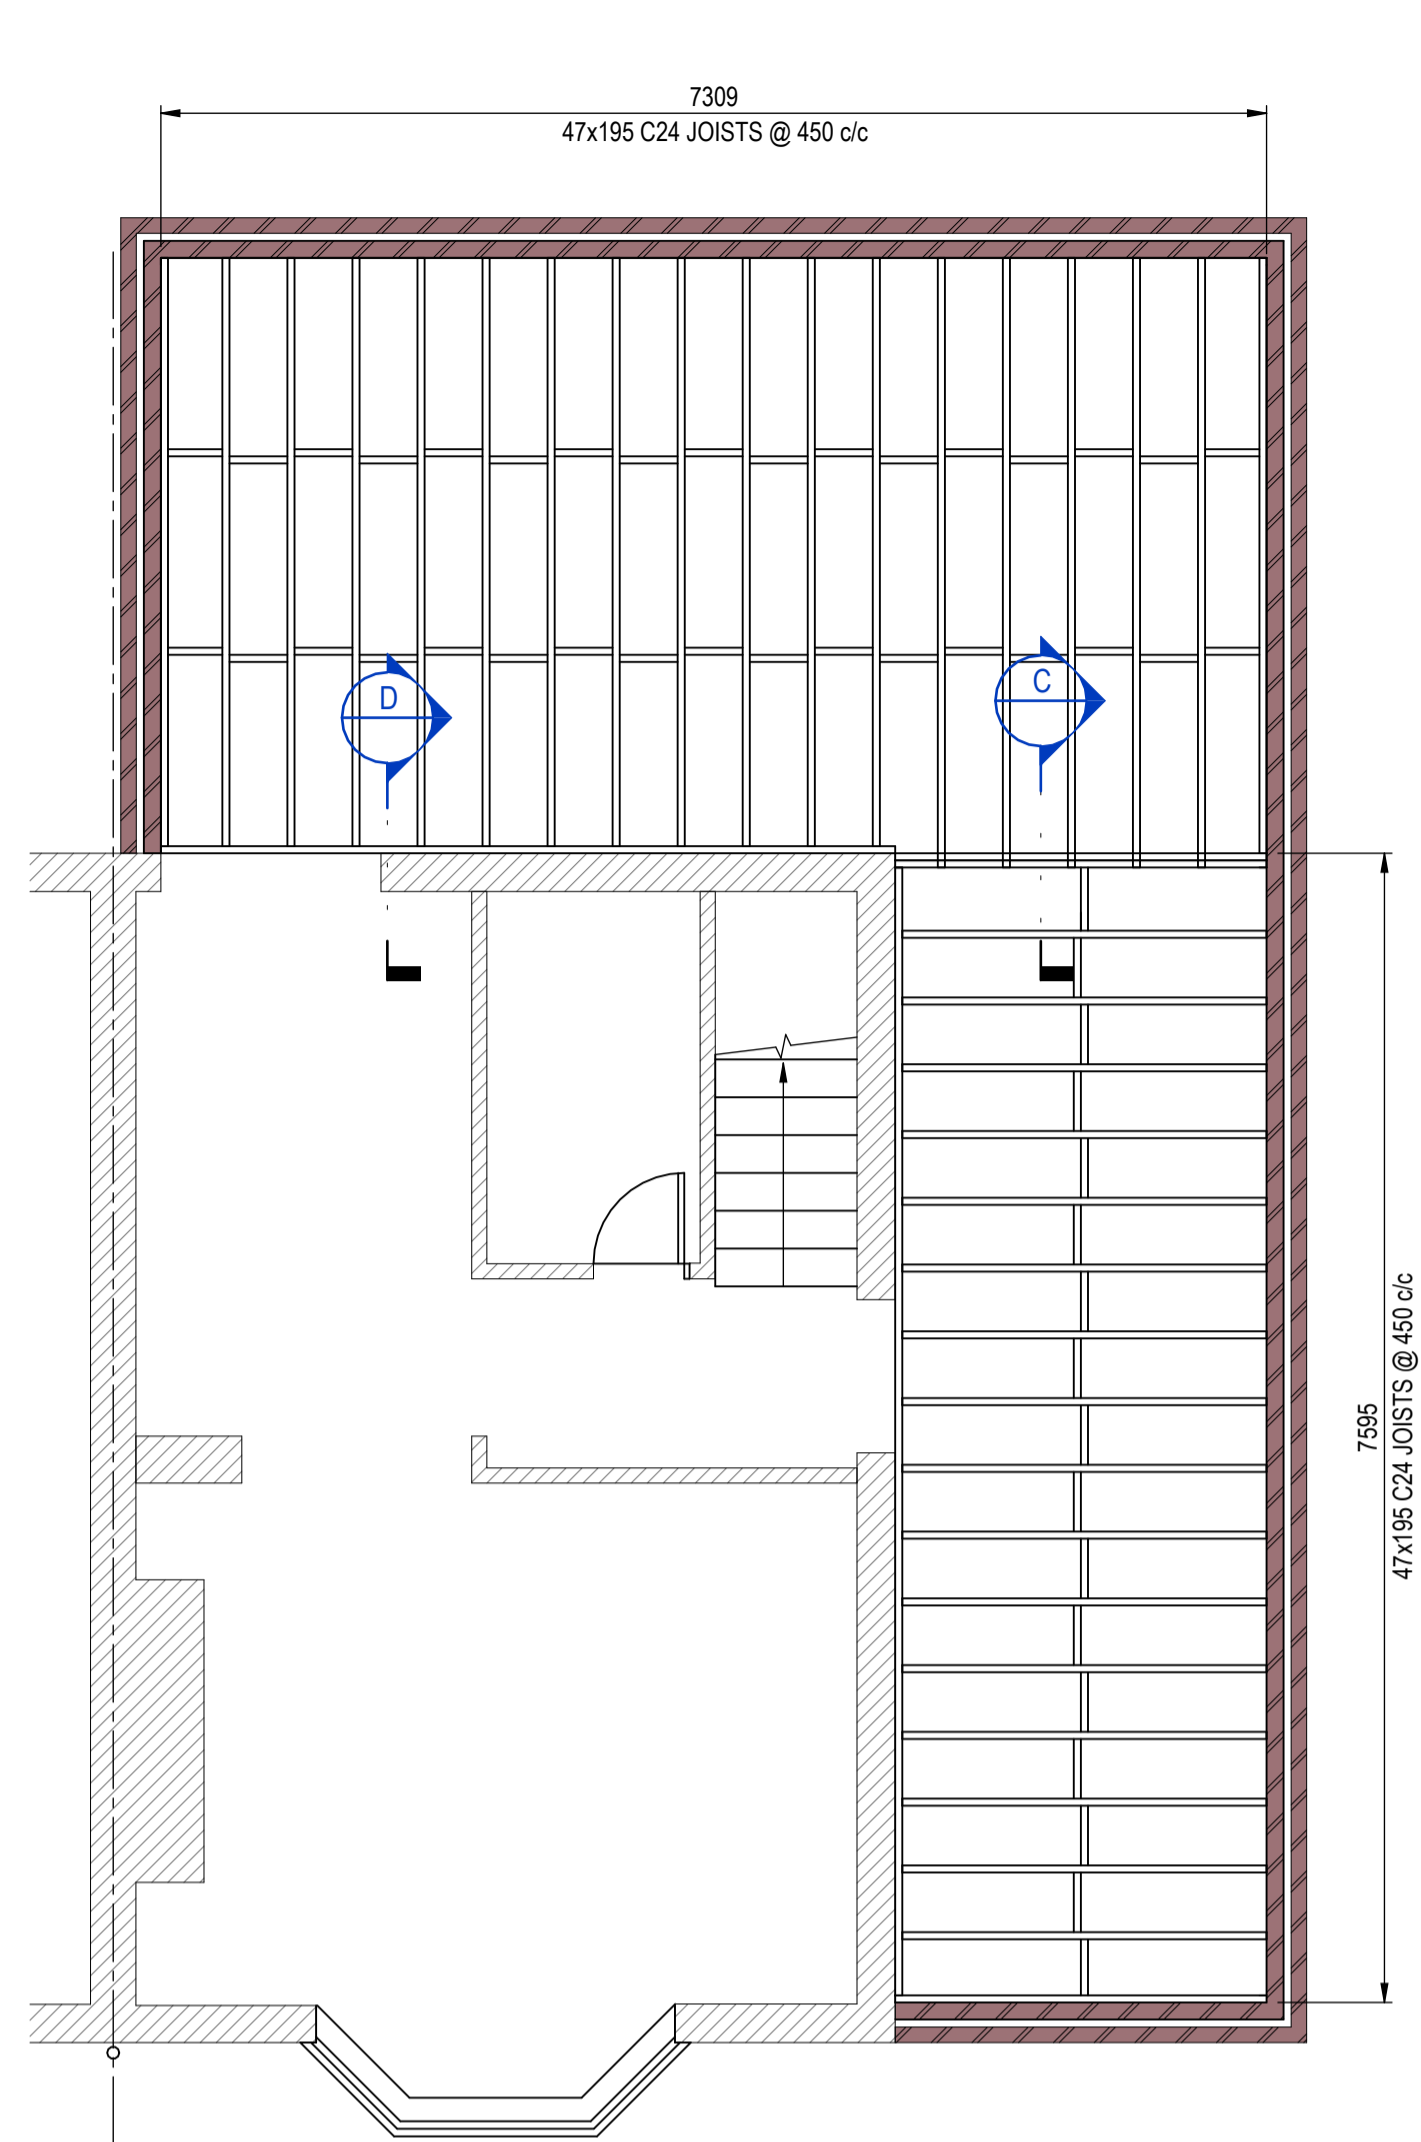



GROUND FLOOR JOIST LAYOUT
1:50

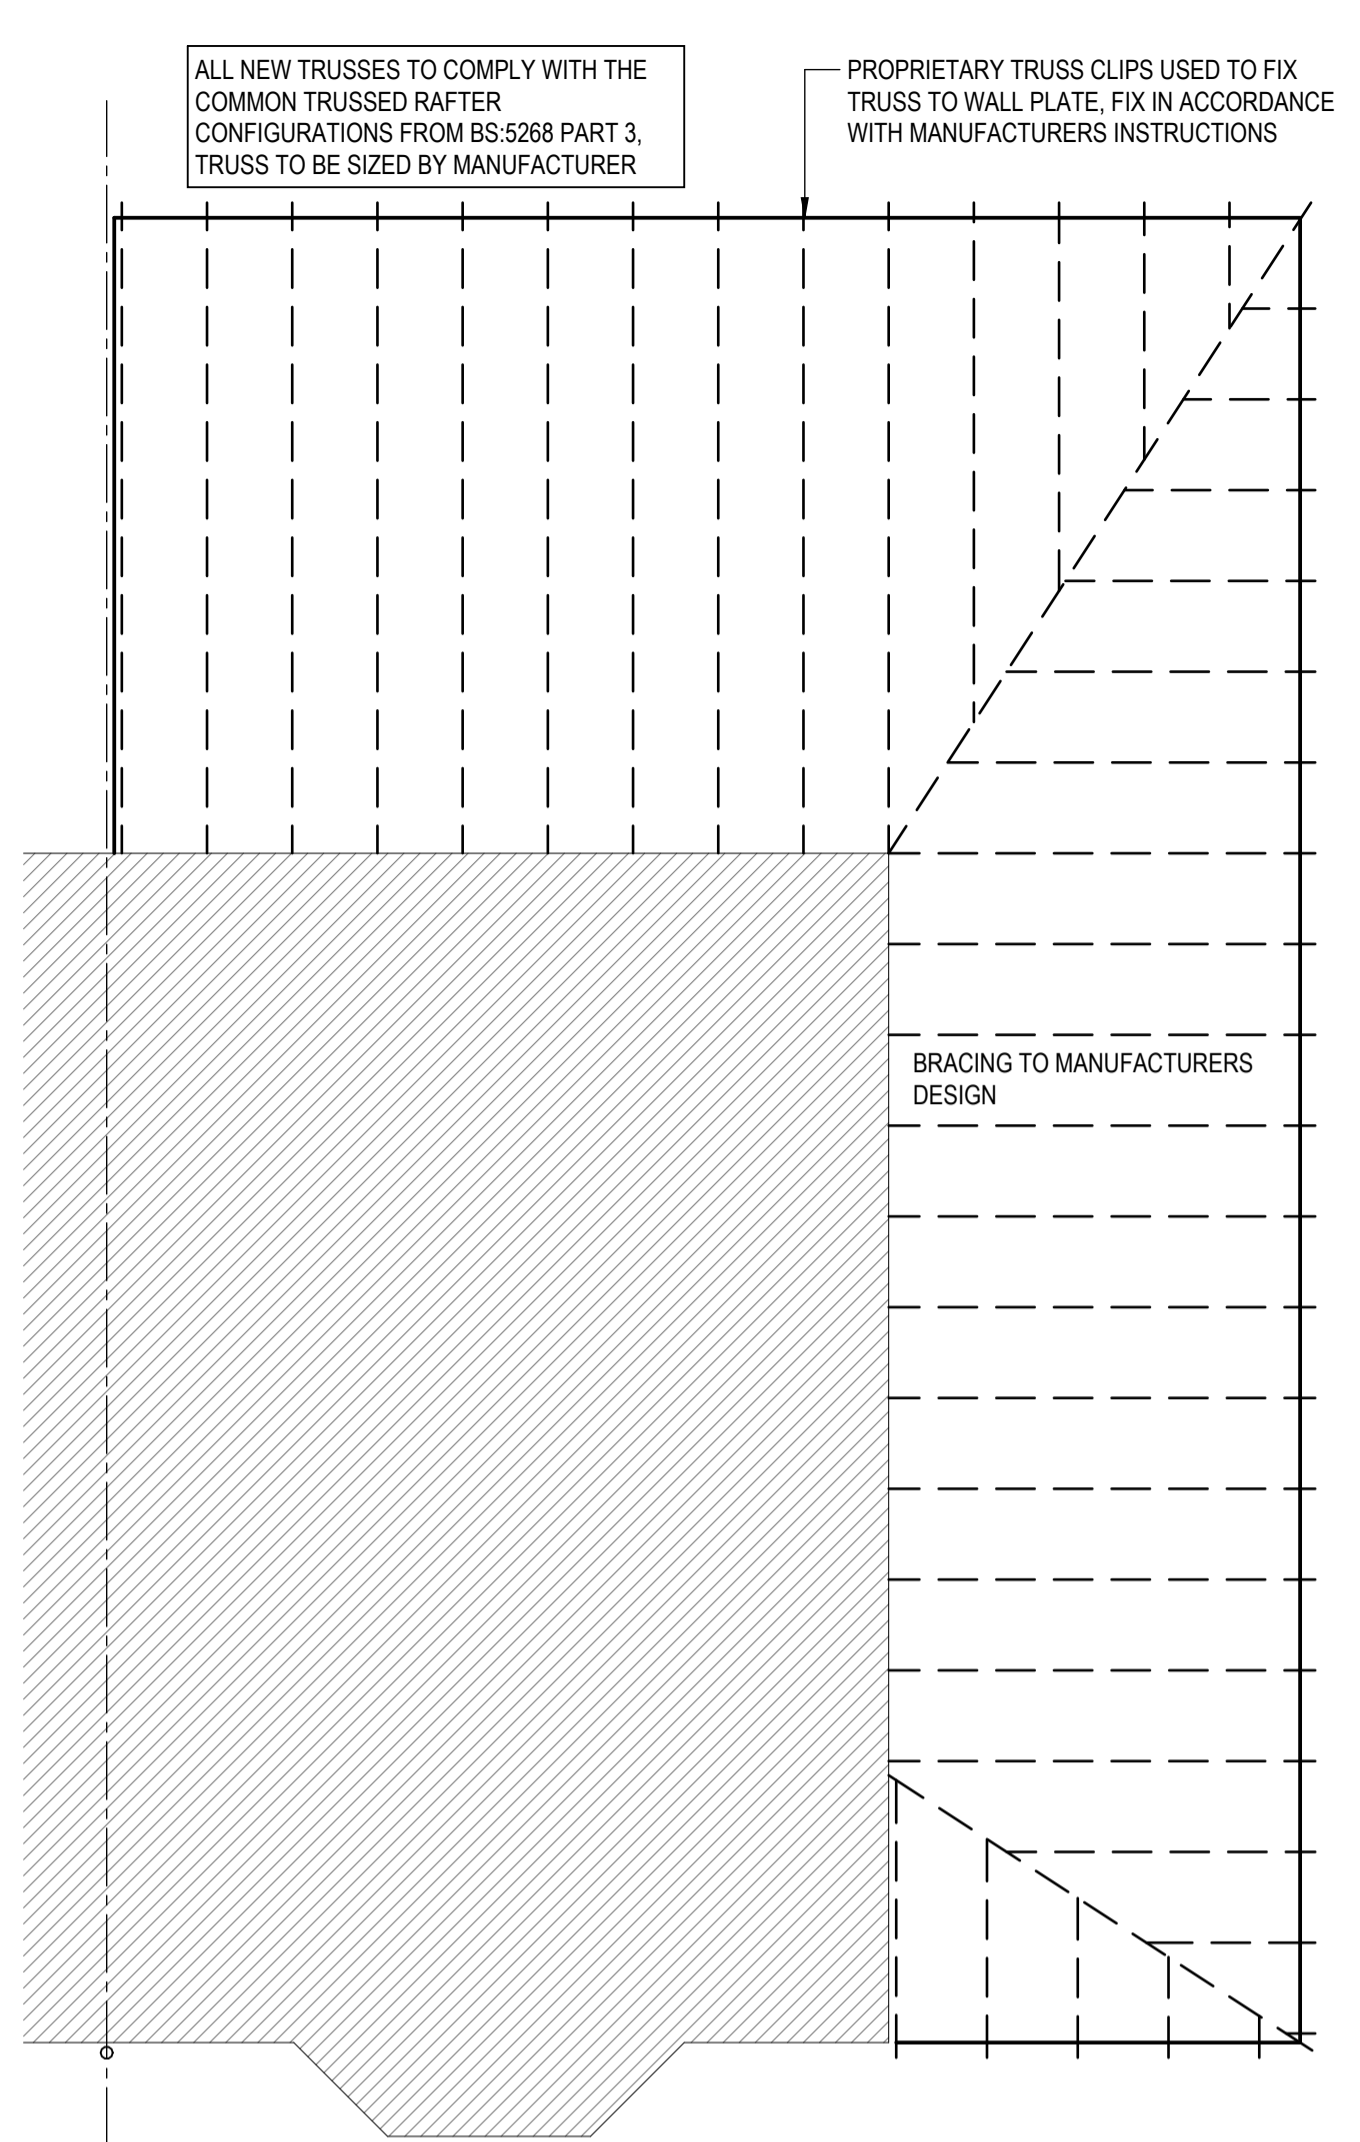


ROOF TRUSS LAYOUT
1:50

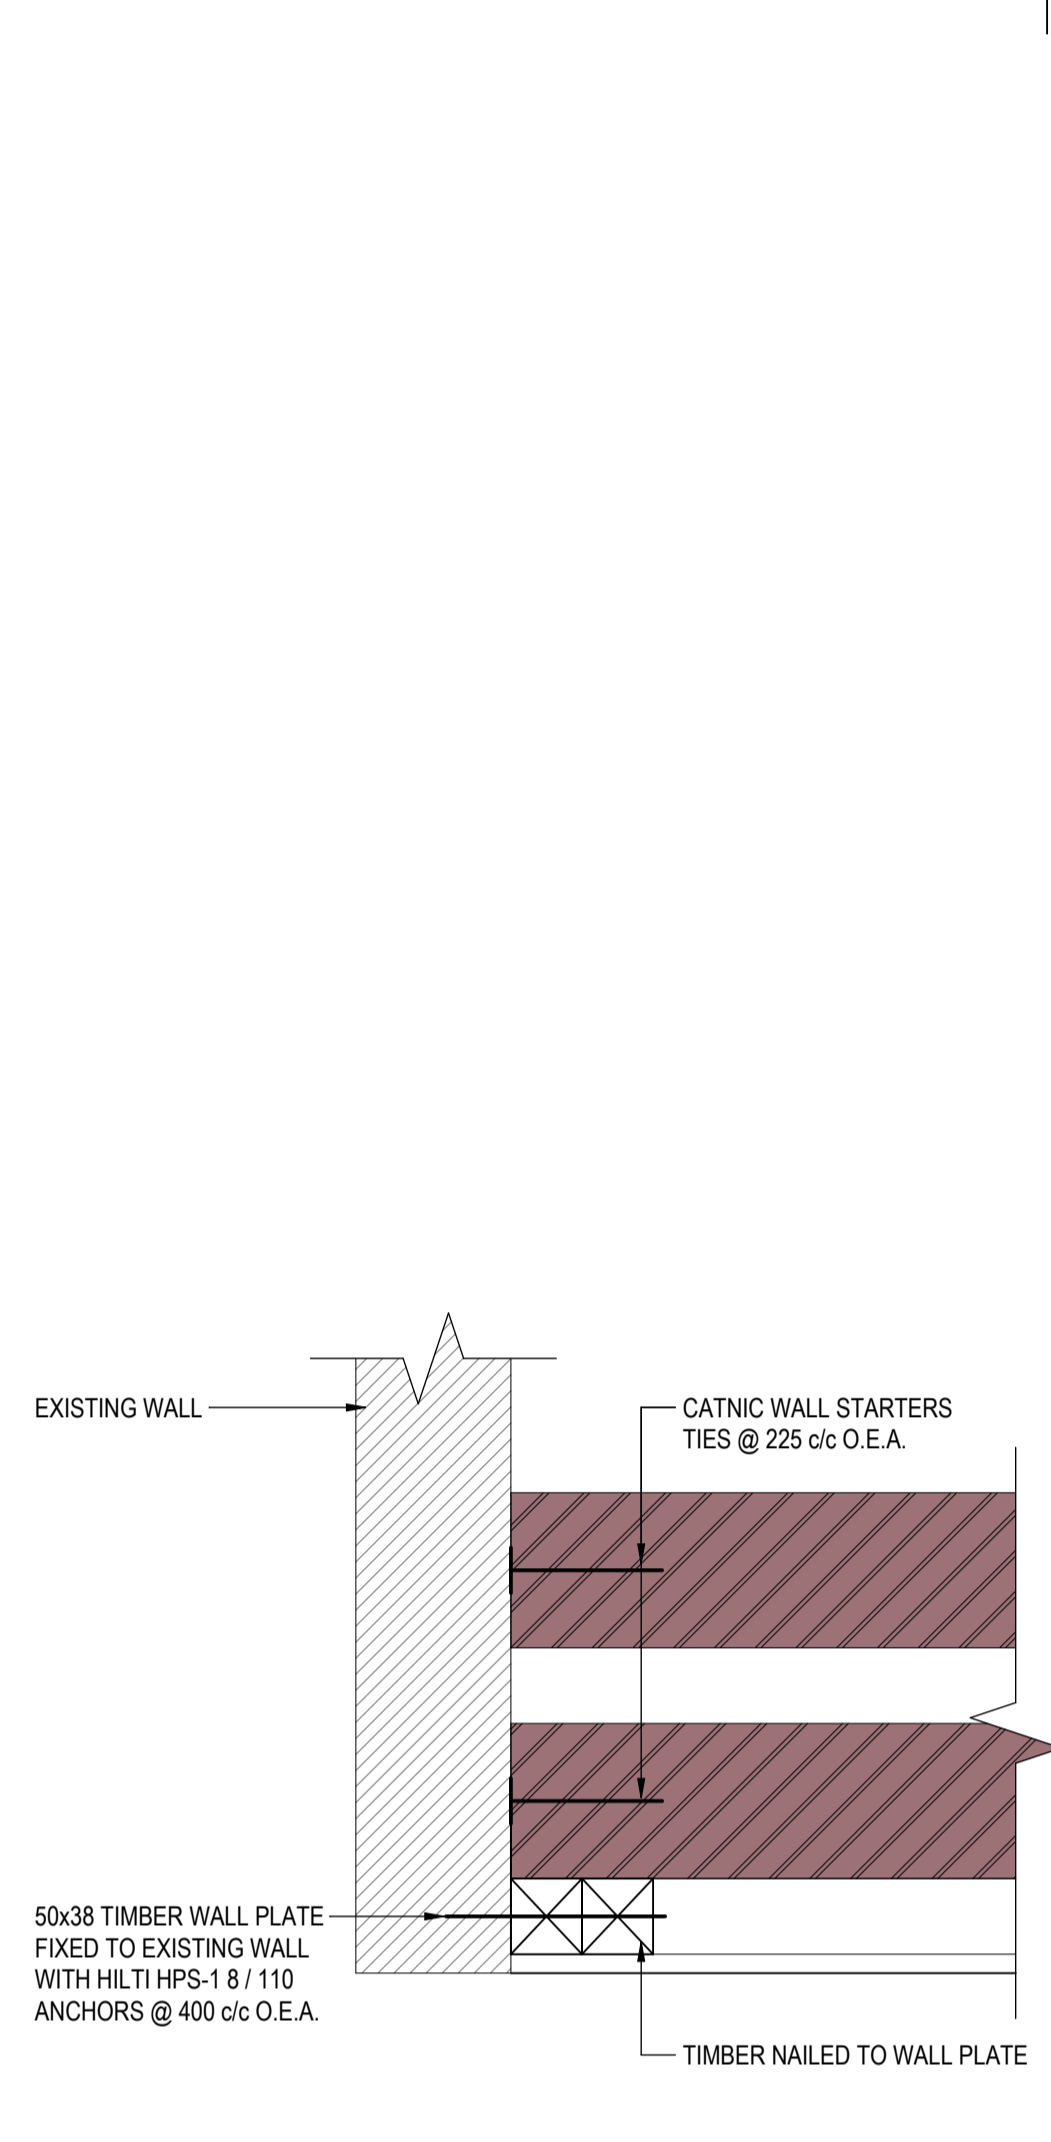


DETAIL A
1:5

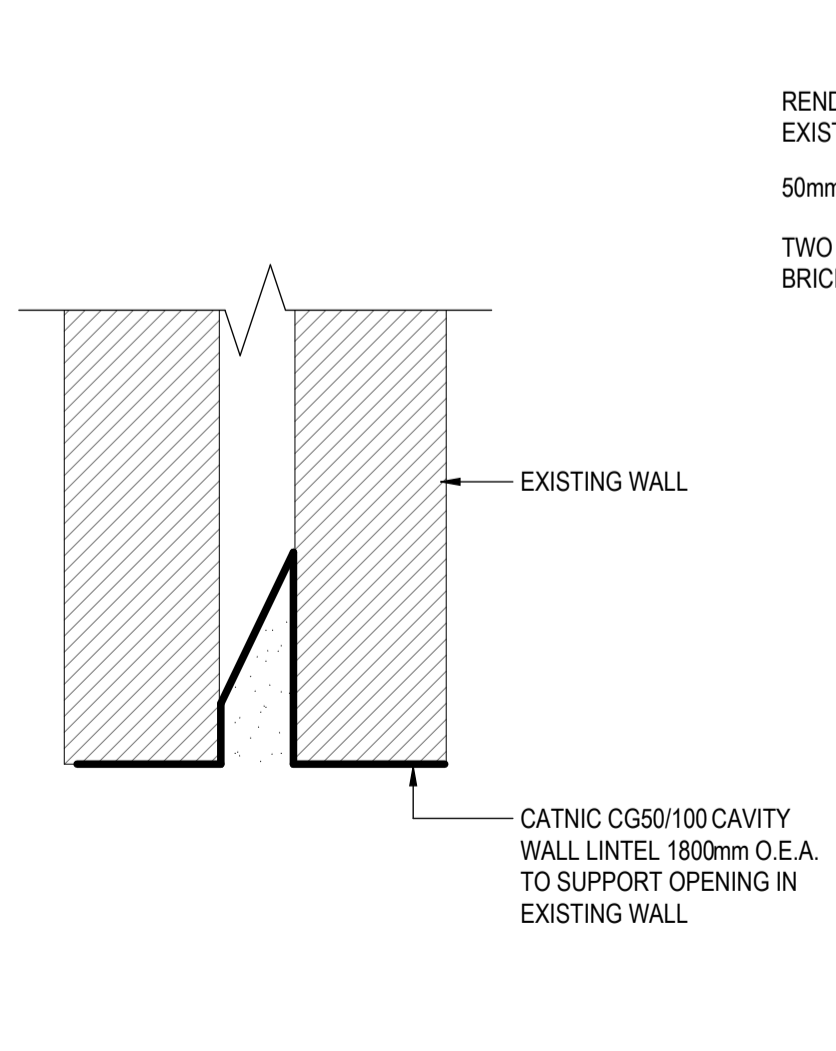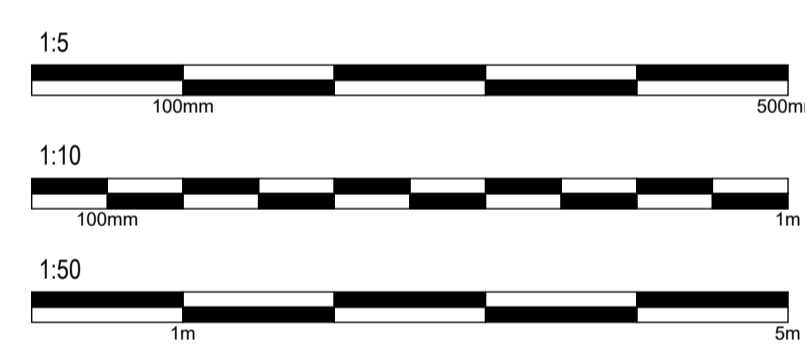


SECTION A - NEW OPENING SUPPORT
1:5

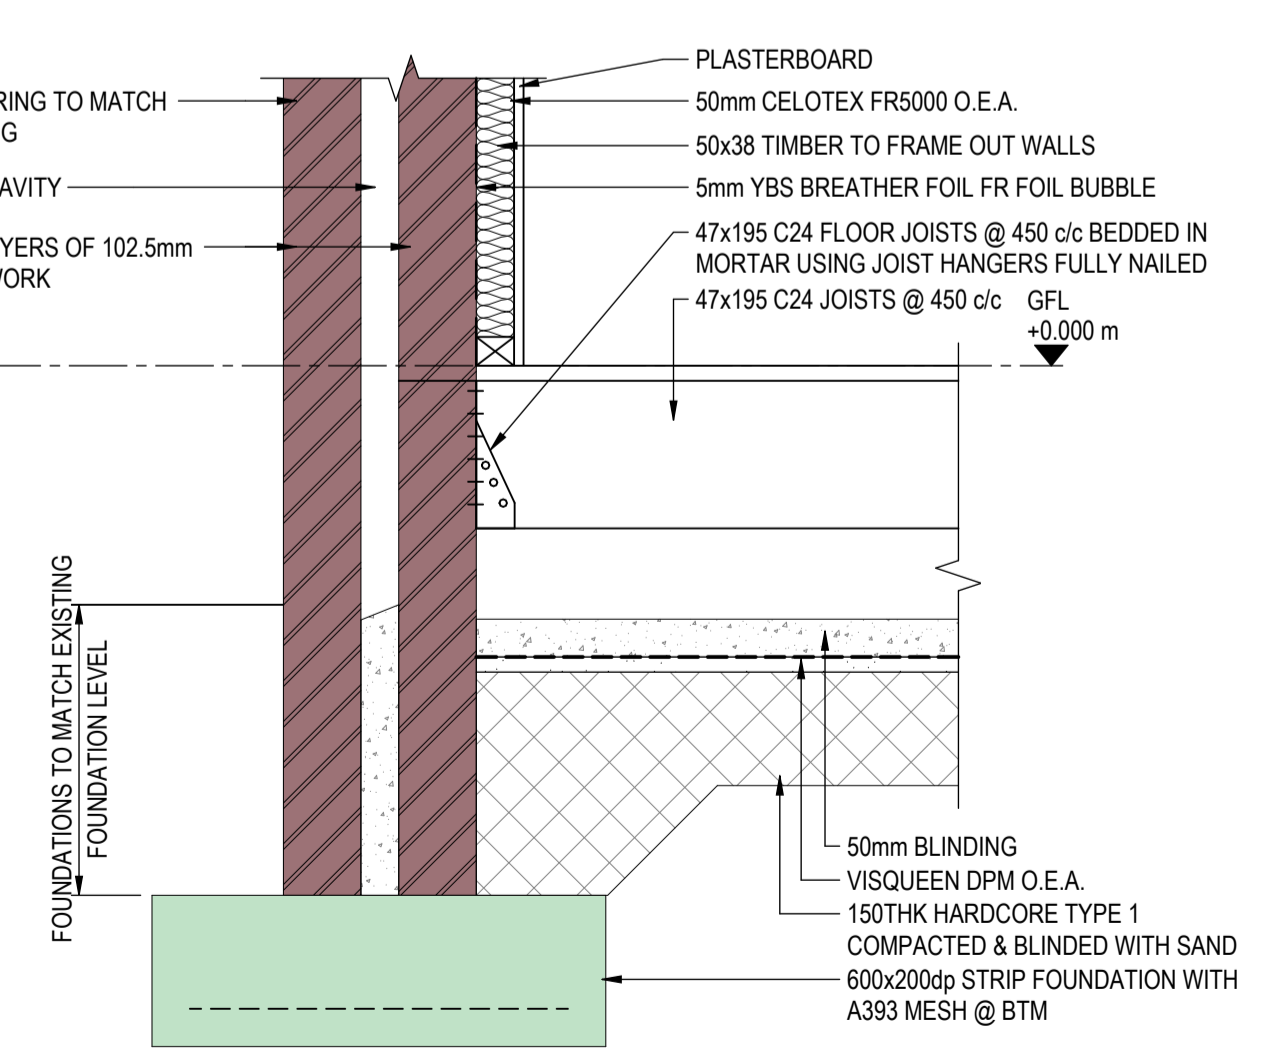


SECTION B
1:10

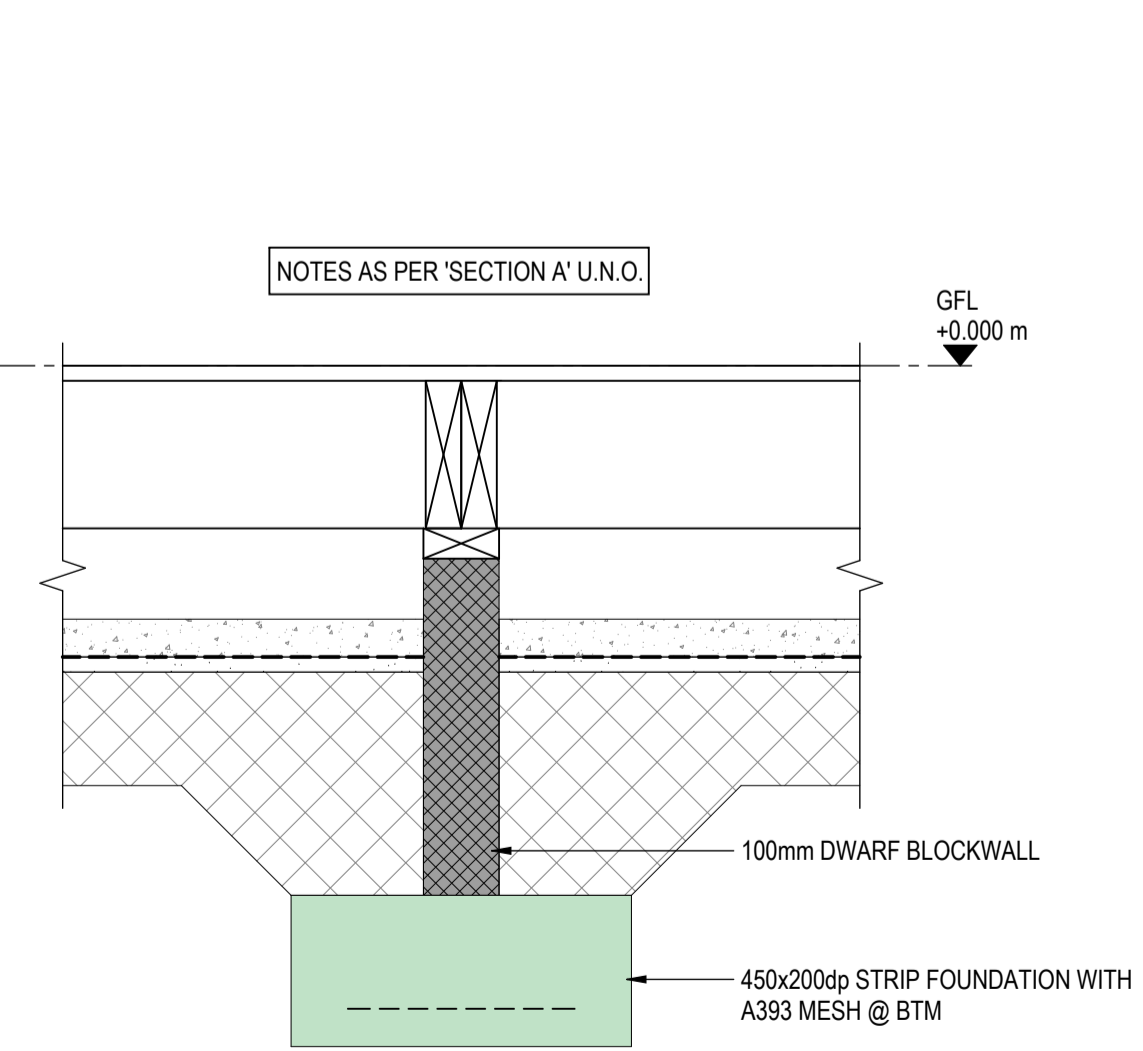

SECTION C
1:10

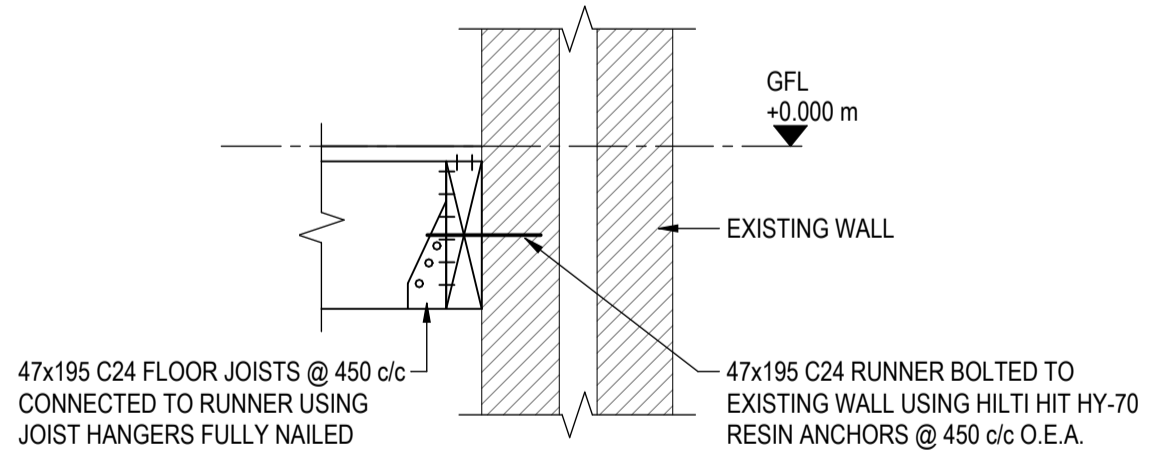

SECTION D
1:10

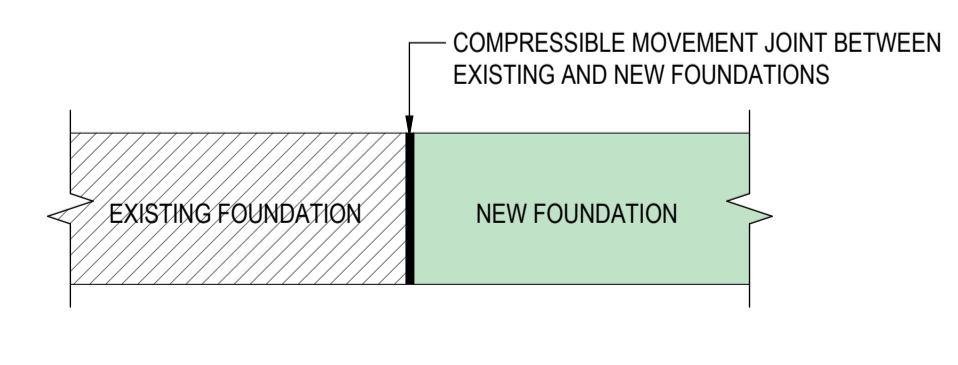

FOUNDATION DETAIL
1:10

REV	DATE	BY	DESCRIPTION	CHK	APP
C01	27/02/2024	JW	ISSUED FOR WARRANT	JA	JA

DRAWING STATUS: **WARRANT ISSUE**

CLIENT: **4 LOCKSLEY AVENUE OWNER**

ARCHITECT: **N/A**

PROJECT: **4 LOCKSLEY AVENUE EXTENSION**

TITLE: **STRUCTURAL LAYOUT AND DETAILS**

SCALE @ A1:	CHECKED:	APPROVED:	
AS NOTED	JW	JW	
PROJECT NUMBER:	DESIGNED:	DRAWN:	DATE:
001	JW	JW	JAN. 2024

DRAWING No: **G-006** REV: **C01**