


Block Plan as Proposed 1:500



Location Plan as Proposed 1:1250

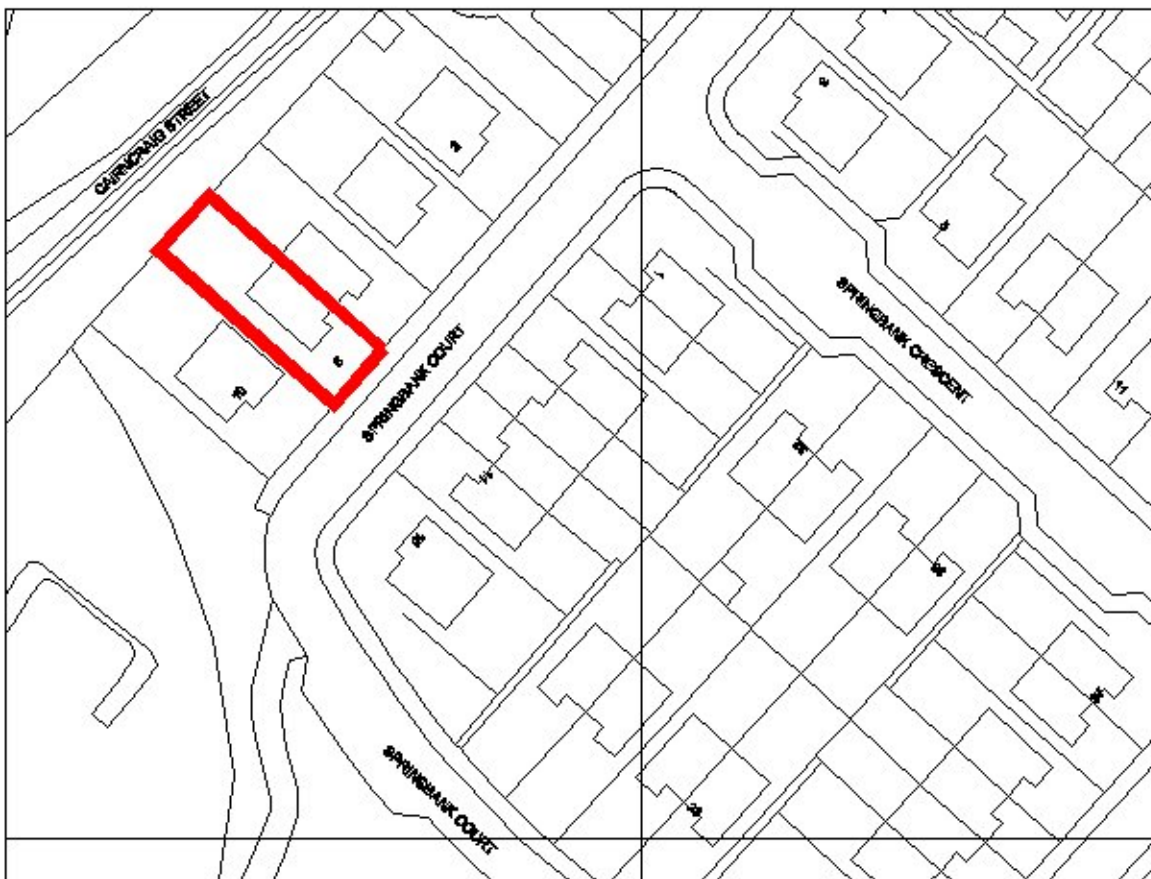

Rev	Date	Description
-	14.03.24	planning

Client:
David O'Hear

Project:
8 Springbank Court. G31 4PY

Drawing Title:
**Location & Block Plan
As Existing & Proposed**

CHGarchitecture | td

54 Braehead, Lochwinnoch PA12 4AS

Drg No: 2407A-00 Date: 04.03.24

Scale: As noted Rev: -

Status: Planning