



© COPYRIGHT CASA HOMES AND GARDENS
DO NOT SCALE FROM THIS DRAWING
ALL DIMENSIONS TO BE CHECKED ON SITE

EXISTING MATERIALS:

- roof - concrete tiles
- ridge tiles - concrete ridge
- roof structure - timber
- walls - render
- brick
- windows - upvc
- doors - upvc

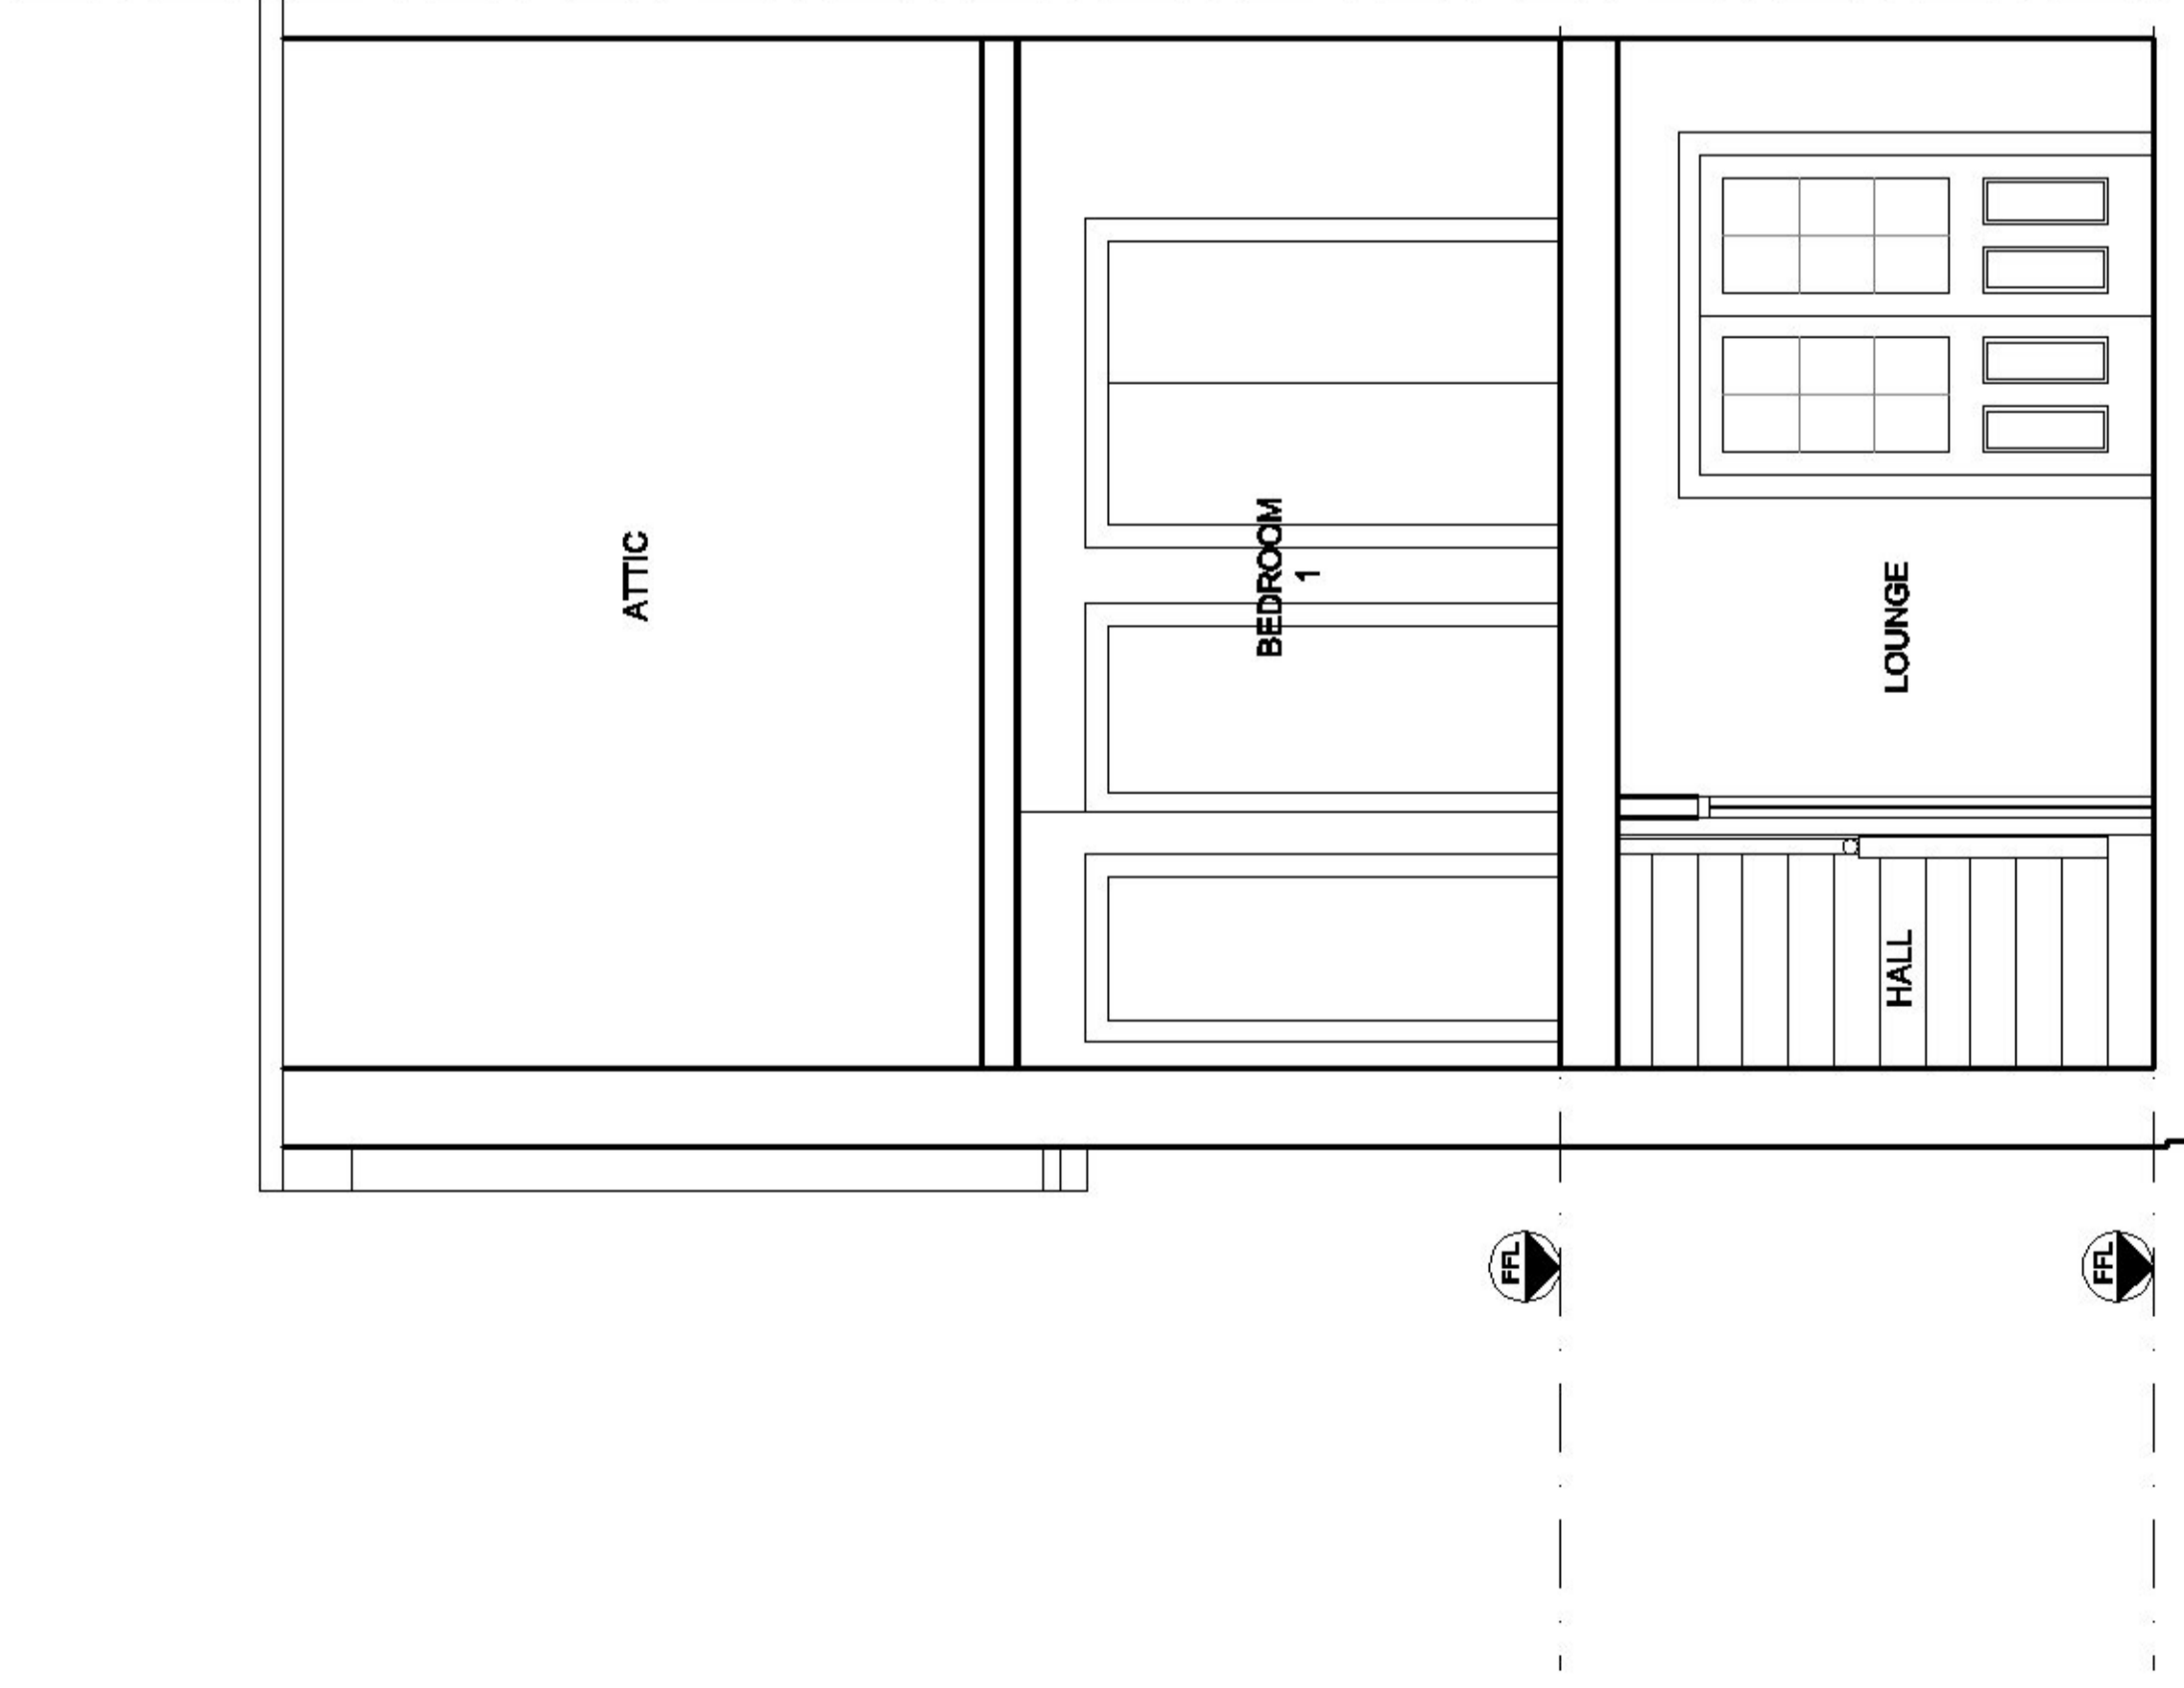

SECTION A-A 1:50

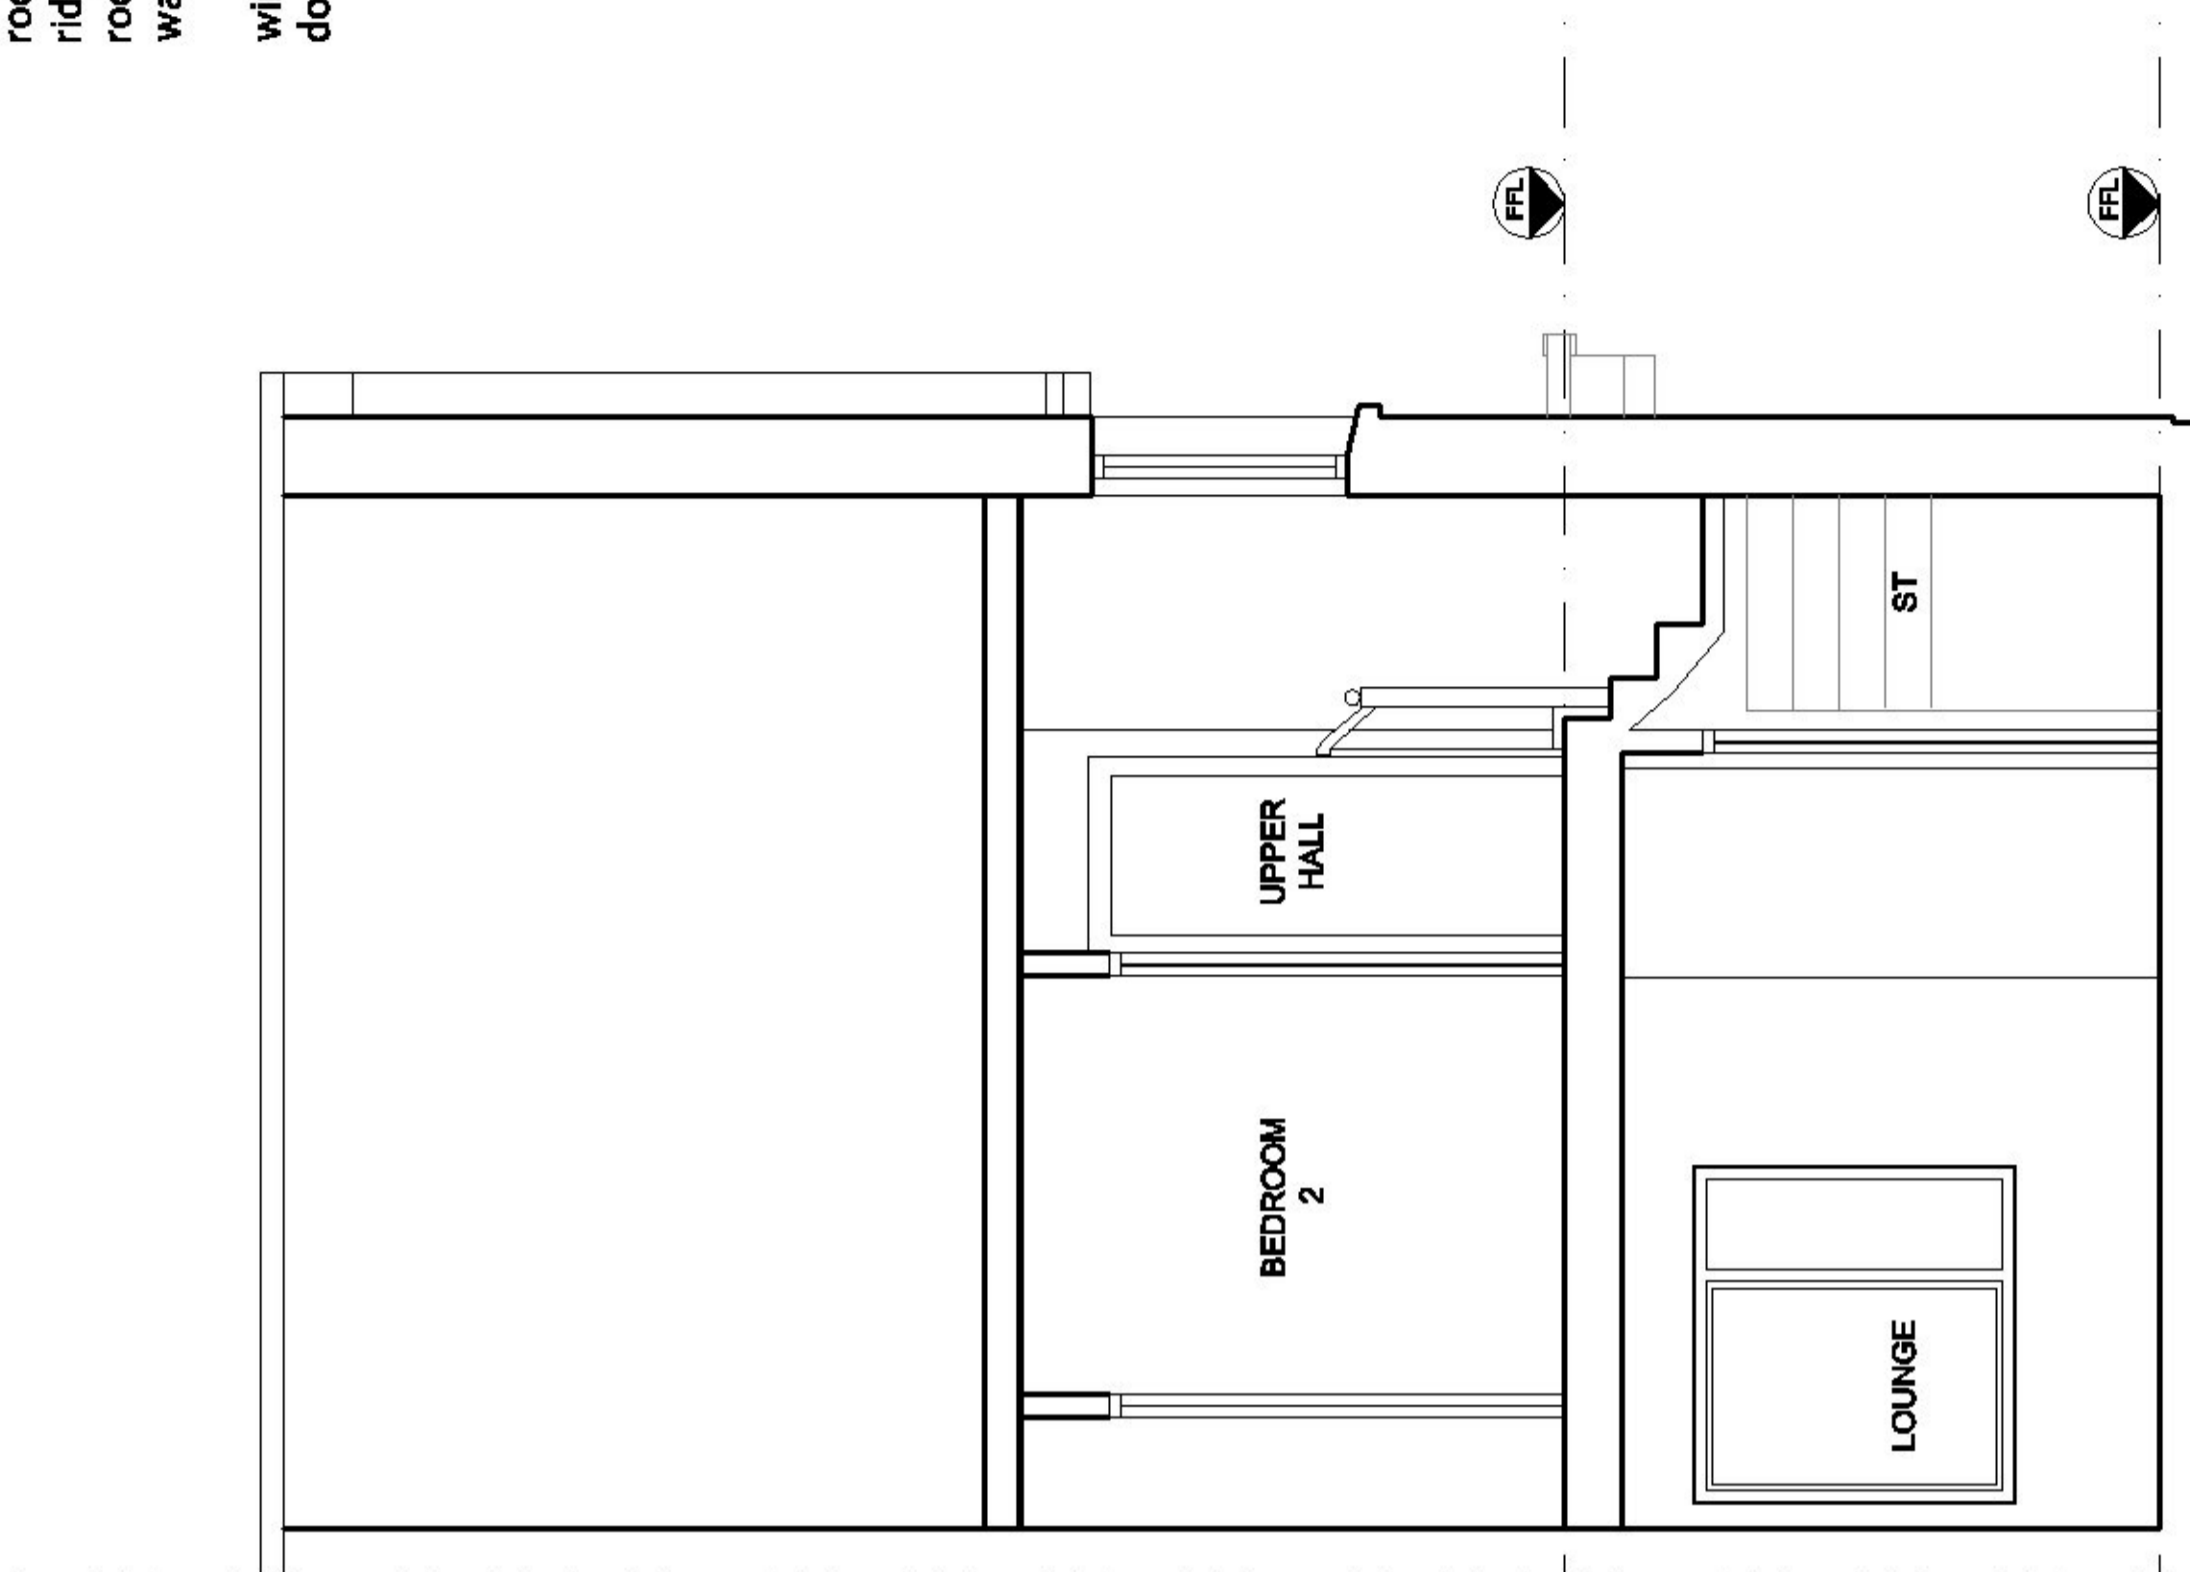

SECTION B-B 1:50

Rev	Date	Description
1	14-03-24	planning

Client:
David O'Hear

Project:
8 Springbank Court, G31 4PY

Drawing Title:
Sections A-A & B-B
As Existing

CHGarchitecture+td

54 Braehead, Lochwinnoch PA22 4AS

Dwg No: **2407A-04** Date: **04.03.24**
Scale: **1:50@A3** Rev: -
Status: **Planning**

