




Proposed Location Plan  
Scale 1:1250@ A1



Proposed Block Plan  
Scale 1:500@ A1

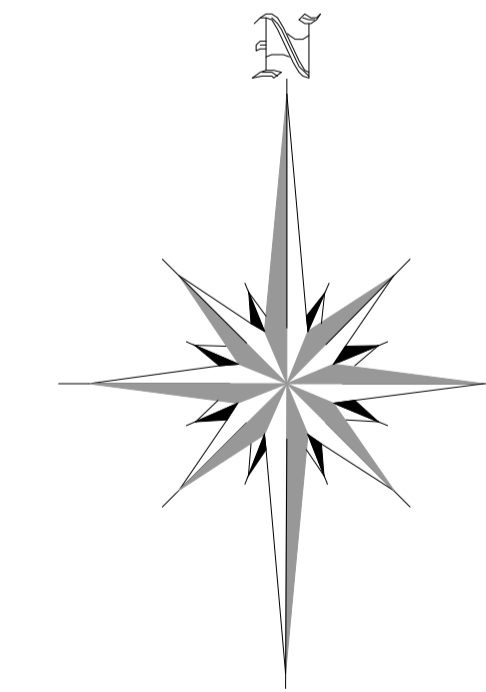

CLIENT Robin Batchelor			
Drawing Title Planning Drawing - Block & Location			
Drg. No.	Rev.	Date	Drawn by
NA 23 / 160 / 03	A	March 2024	Robbie North
Rev.	Description	Date	Drawn by
1:50	1	2	3
1:100	1	2	3
1:200	1	2	3
1:1250	1	2	3
Proposed Gym Extension Beach House, Beach House Lane Bembridge ISLE OF WIGHT Tel: 07894 061505			

