
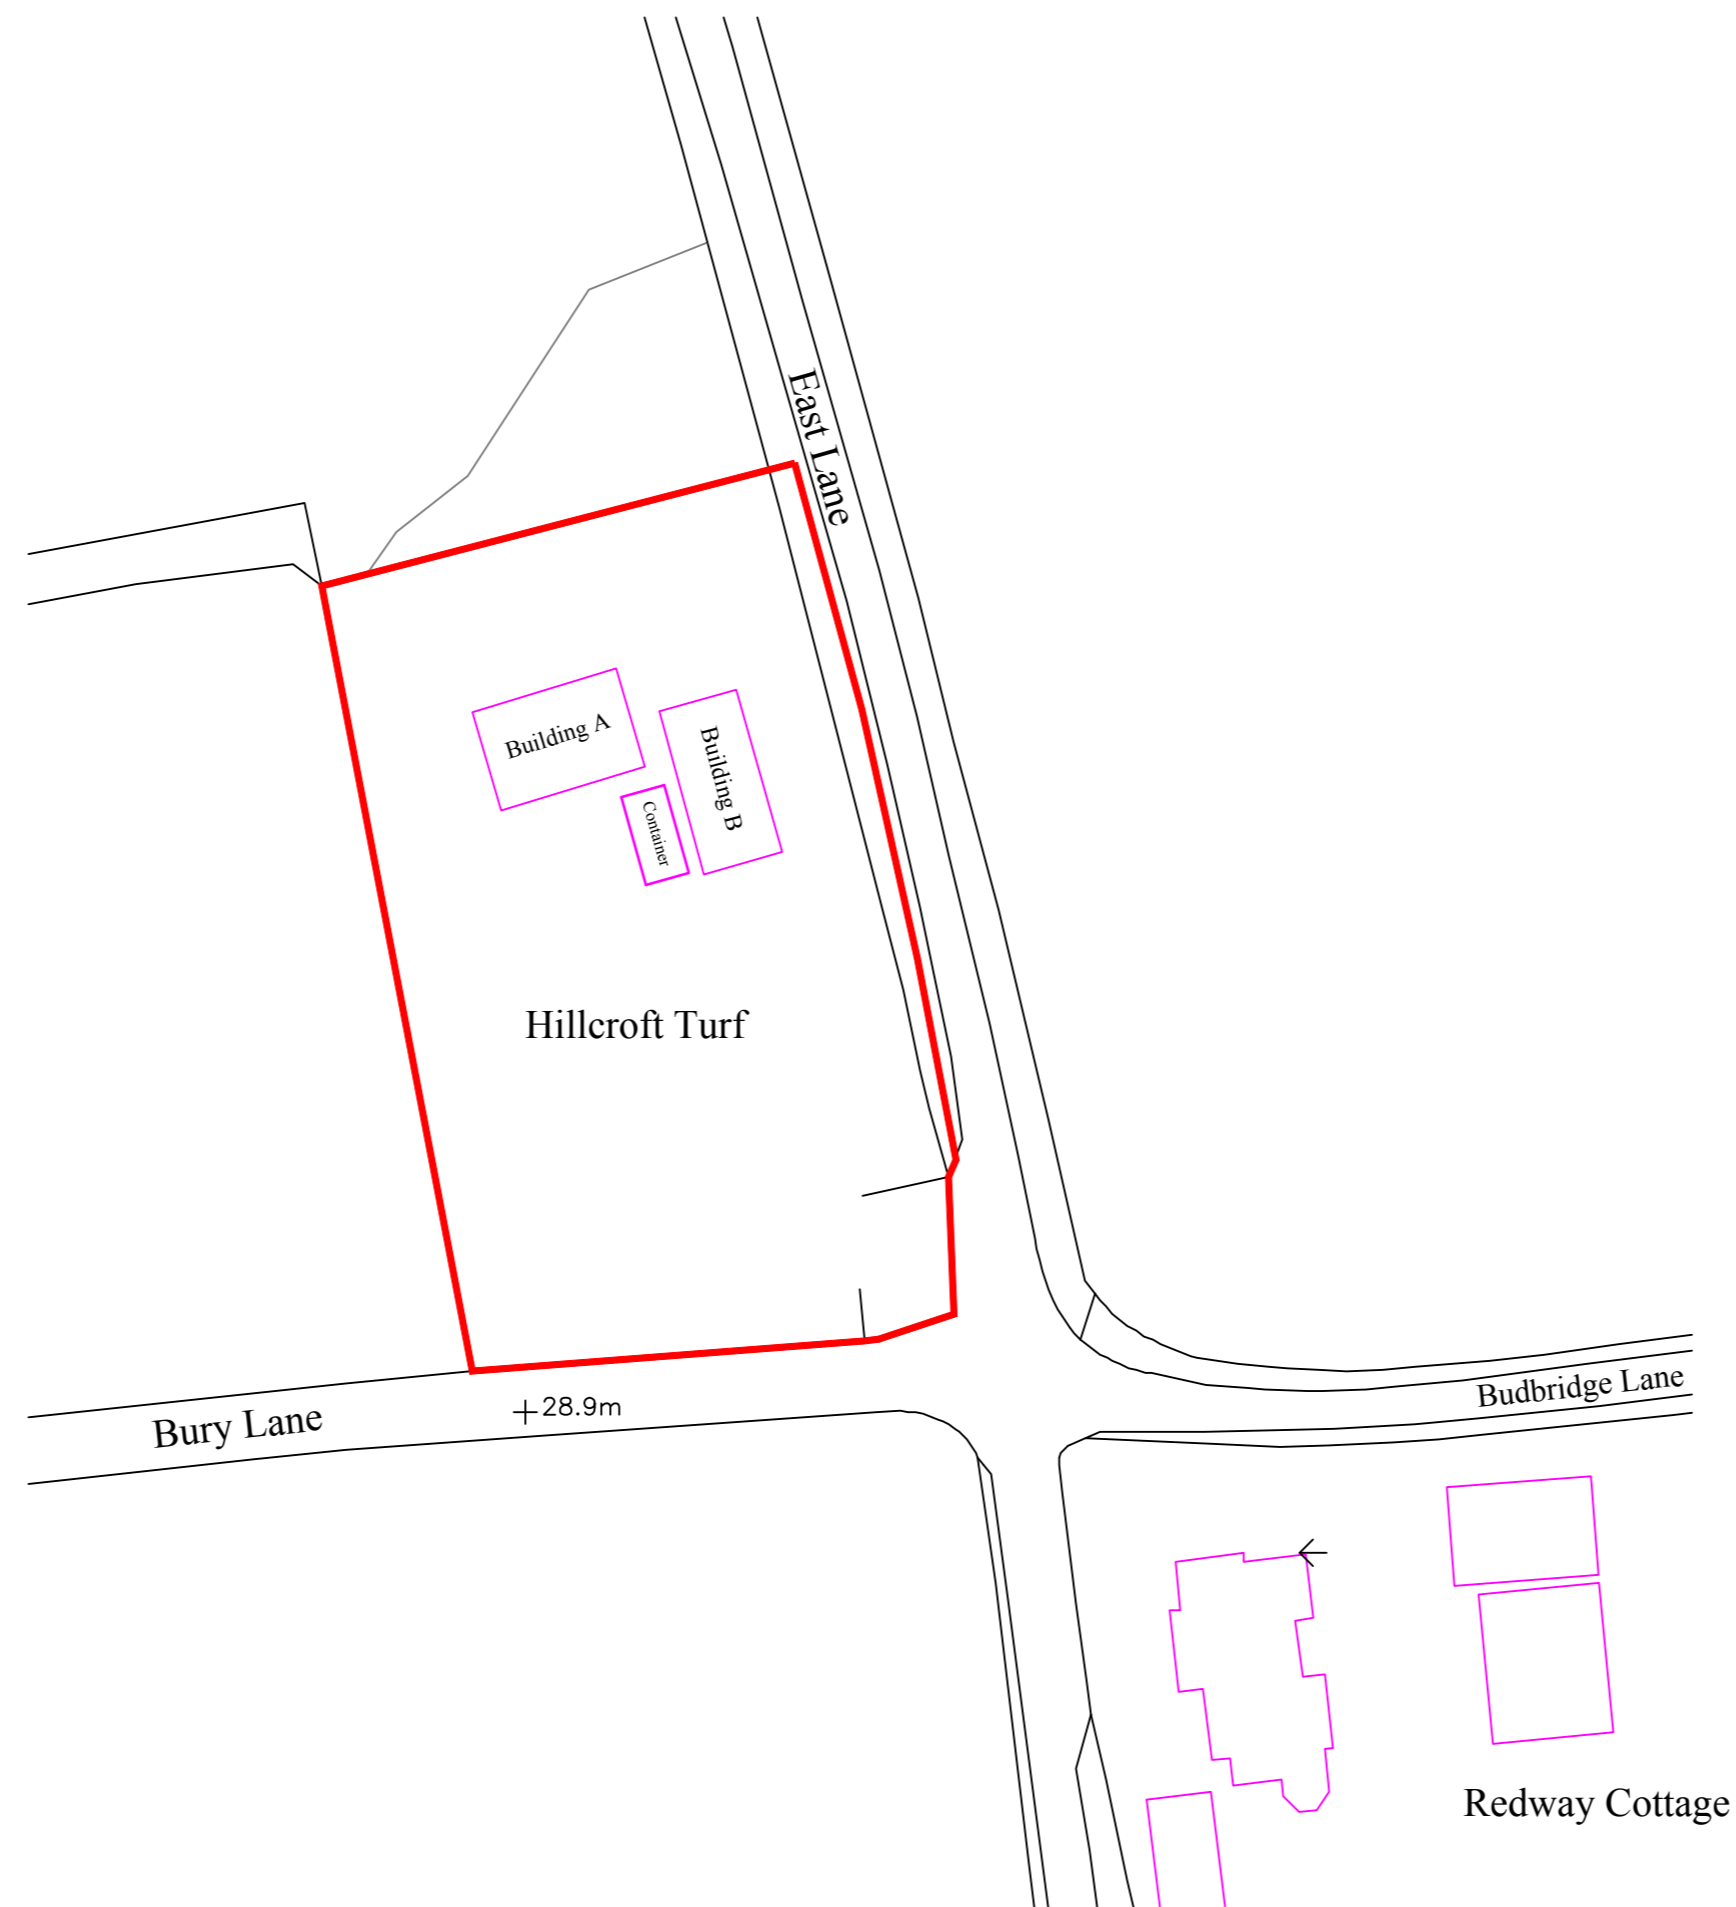


NORTH

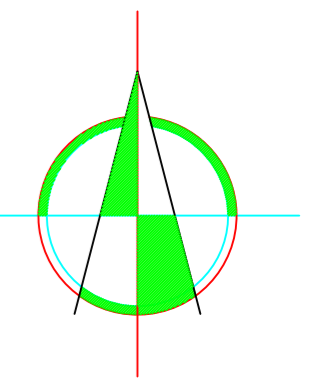


Serial number: 269219

Crown copyright and database right 2023  
 Ordnance Survey licence 100048957  
 Reproduction in whole or in part is prohibited  
 without the prior permission of Ordnance Survey

ALL LEVELS AND DIMENSIONS MUST BE CHECKED ON SITE  
 THESE DRAWINGS ARE TO BE READ IN CONJUNCTION WITH  
 ENGINEERS, AND ALL OTHER SPECIALIST CONSULTANT DETAILS.  
 THIS DRAWING IS COPYRIGHT OF MACAIRE ASSOCIATES.  
 IT IS THE CLIENTS RESPONSIBILITY TO AGREE ANY  
 ALTERATIONS TO APPROVED PLANS WITH THE PLANNING  
 AND BUILDING REGULATION AUTHORITIES.

IT IS THE CLIENTS RESPONSIBILITY TO READ AND COMPLY  
 WITH CONDITIONS IMPOSED ON ANY PLANNING AND BUILD-  
 ING REGULATION APPROVALS ASSOCIATED WITH THESE  
 PLANS, INCLUDING AGREEING MATERIALS AND FINISHES WITH  
 PLANNERS PRIOR TO COMMENCEMENT.

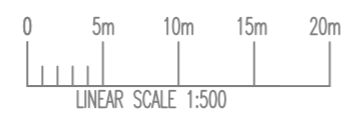

Date  
 Aug 2023

Drawn by  
 PM

Checked by

Revision  
 A April 2024

Scale  
 1 : 500 @ A2

Drawing No.  
 31-2023

Location:  
 Hillcroft Turf Supplies  
 East Lane,  
 Merstone.

Project:  
 Location and Block Plan.

'The Dairy' at Heberdens,  
 Yarmouth Road, Shalfleet,  
 Newport,  
 Isle Of Wight,  
 PO30 4NB.

Tel: 01983 555132

