




DO NOT SCALE DRAWING.

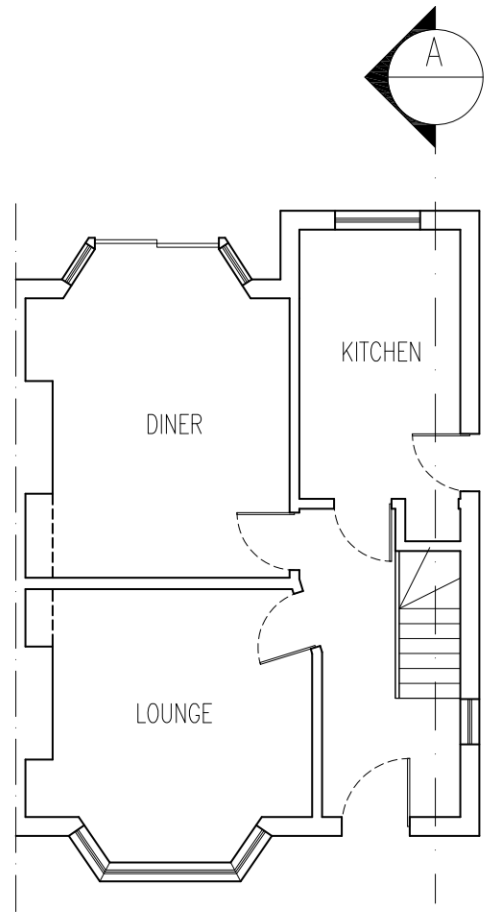

EXISTING GROUND FLOOR
SCALE 1:100

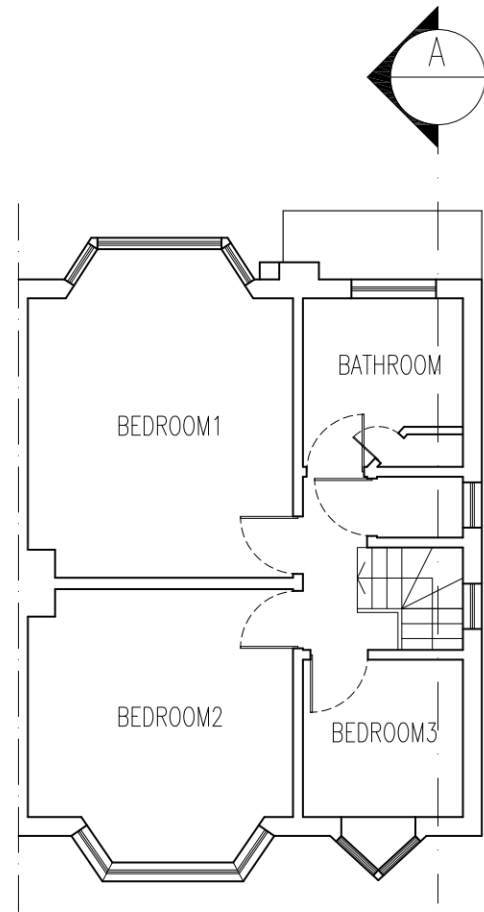

EXISTING FIRST FLOOR
SCALE 1:100

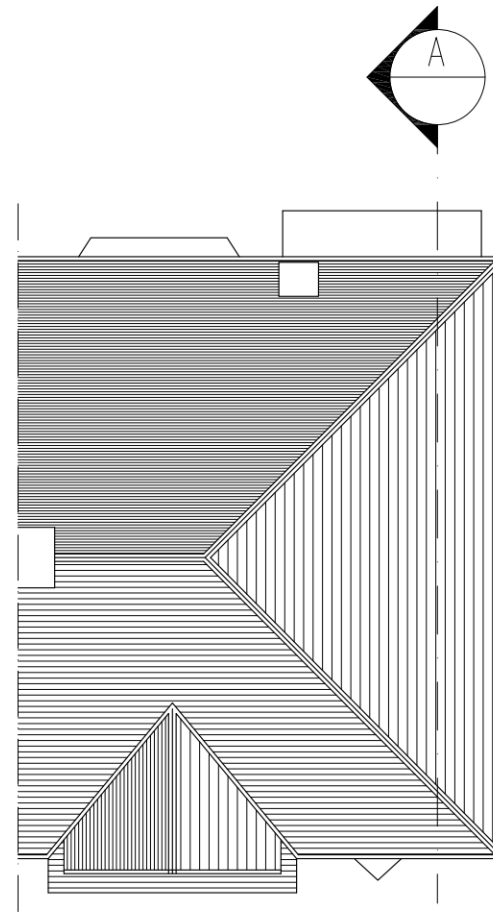

EXISTING ROOF
SCALE 1:100

Description	Rev	Date
-	-	02/2024

Status
PLANNING

Client
PY

Project Name
66 TUDOR DRIVE KT2 5QF

Title
EXISTING PLAN
GENERAL ARRANGEMENT

Drawn KW	Checked KCG	Date 02/2024
-------------	----------------	-----------------

Project No. 4102	Scale 1:100 @ A3
---------------------	---------------------

Dwg No. P1-101	Rev P1
--------------------------	-----------

