


THIS IS THE PROPERTY OF KCG PARTNERSHIP LTD.


DRAWINGS MAY HAVE BEEN PREPARED FROM HISTORICAL INFORMATION THAT CANNOT BE GUARANTEED ACCURATE. RESPONSIBILITY IS NOT ACCEPTED FOR ERRORS MADE BY OTHERS IN SCALING FROM THIS DRAWINGS.

ALL CONSTRUCTION INFORMATION SHOULD BE TAKEN FROM FIGURED DIMENSIONS ONLY. ALL DIMENSIONS TO BE CHECKED AND CONFIRMED ON SITE PRIOR TO THE MANUFACTURE OF ANY COMPONENTS.


DO NOT SCALE DRAWING.

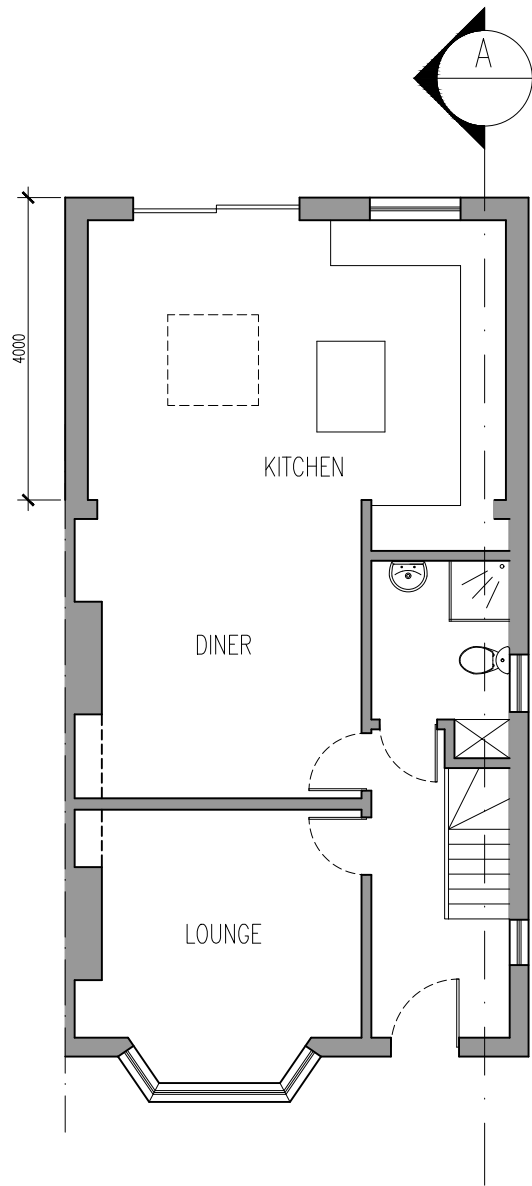


PROPOSED GROUND FLOOR  
SCALE 1:100

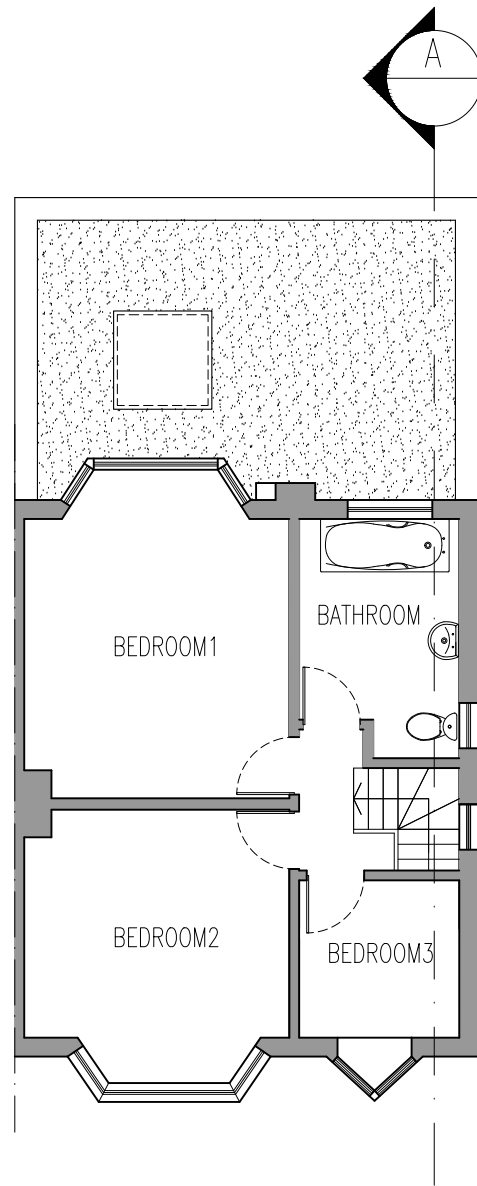

PROPOSED FIRST FLOOR  
SCALE 1:100

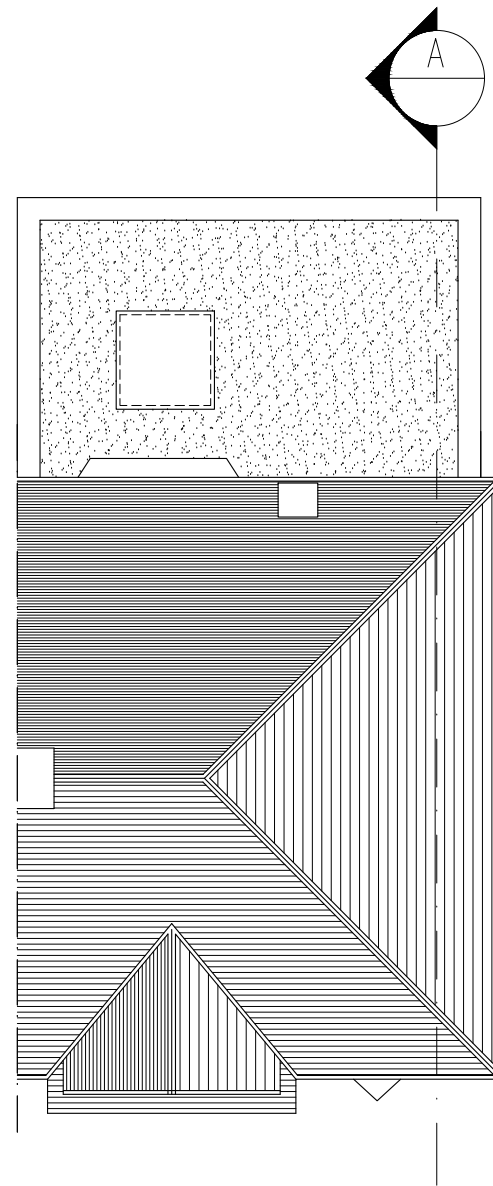

PROPOSED ROOF  
SCALE 1:100

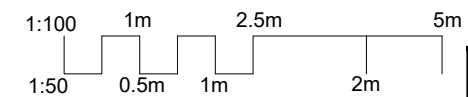

Description	Rev	Date
-	-	02/2024

Status  
**PLANNING**



Client  
PY

Project Name  
66 TUDOR DRIVE KT2 5QF

Title  
PROPOSED PLAN  
GENERAL ARRANGEMENT

Drawn KW	Checked KCG	Date 02/2024
-------------	----------------	-----------------

Project No. 4102	Scale 1:100 @ A3
---------------------	---------------------

Dwg No. <b>P1-601</b>	Rev P2
--------------------------	-----------