


PROPOSED SECTION A-A'



Title PROPOSED SECTION A-A'

Client: 296 EWELL ROAD
KT6 7AQ
LONDON

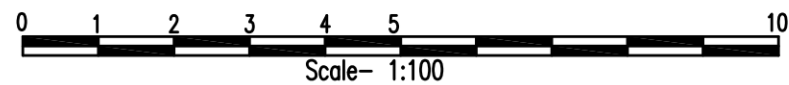

NOTES:
THE CONTRACTORS ARE TO CHECK ALL DIMENSIONS, DRAIN RUNS AND GENERAL CONDITIONS ON SITE BEFORE WORKS COMMENCE .

ALL WORKS ARE TO BE CARRIED OUT IN ACCORDANCE WITH CURRENT BUILDING REGULATIONS, BRITISH STANDARDS, CODE OF PRACTICE AND LOCAL AUTHORITY REQUIREMENTS.

Drawn By C.S.B
DrG No ER.296.PR.03
Date 31.10.2023
Scale 1:100 @A3

Rev