

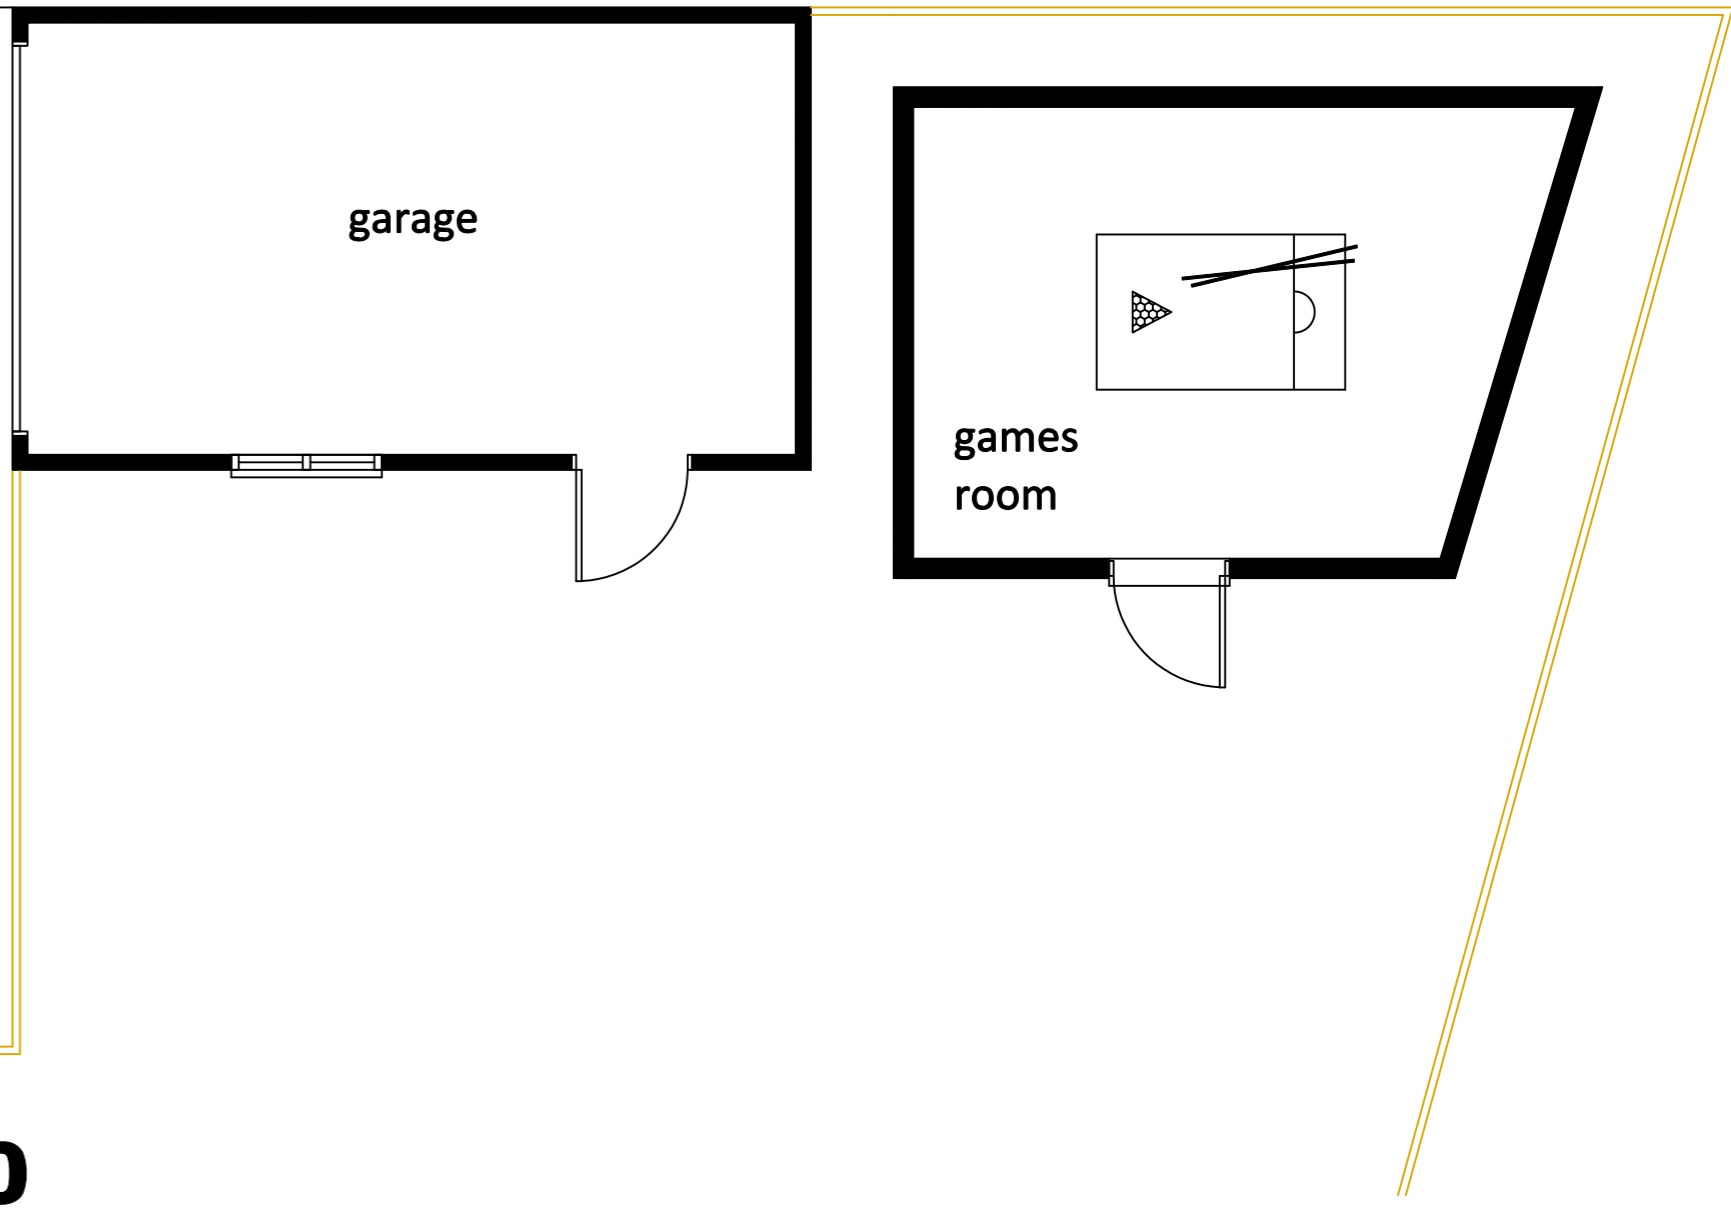


Existing  
Car parking

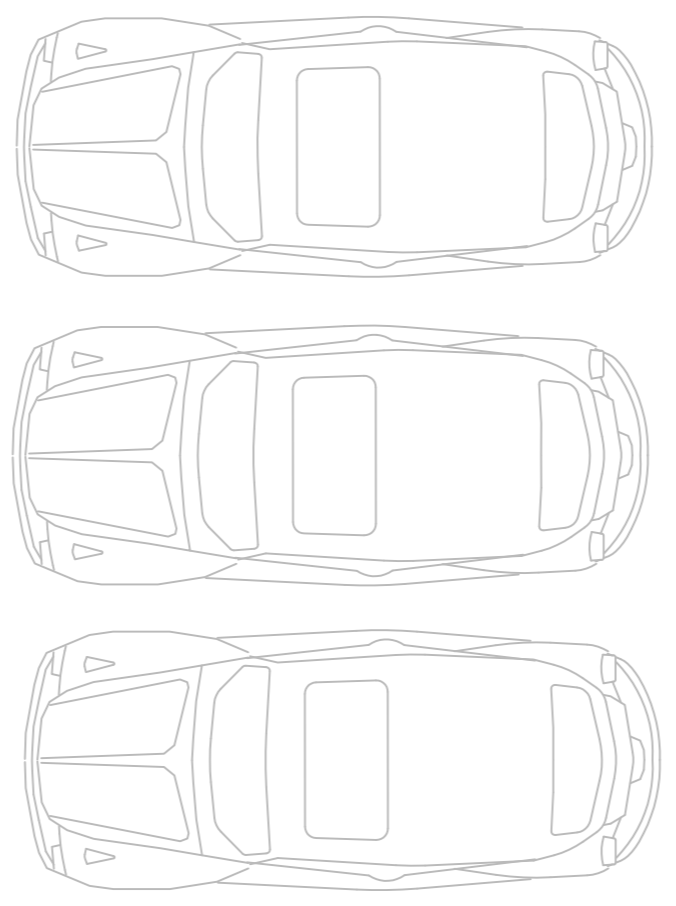






**Existing Outbuildings 1:50**

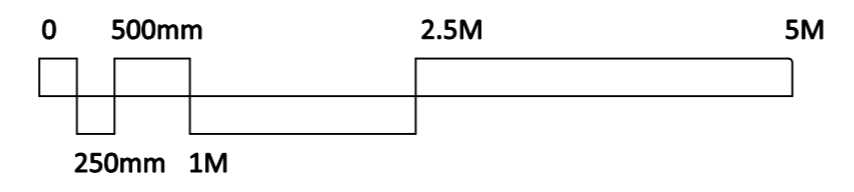

**Main House**

**Ground 1:100**


**First Floor**

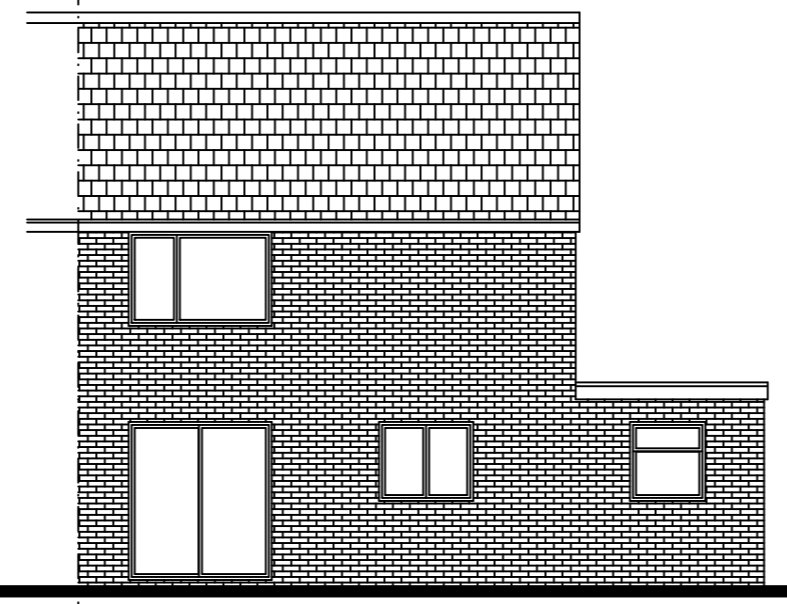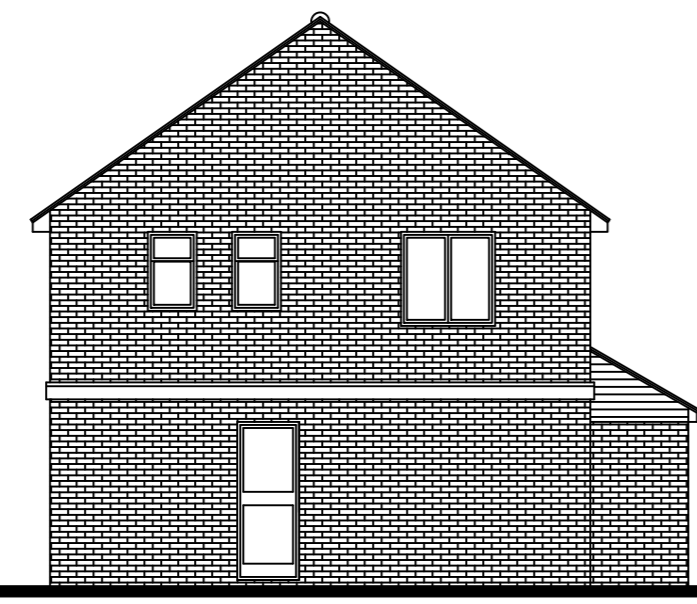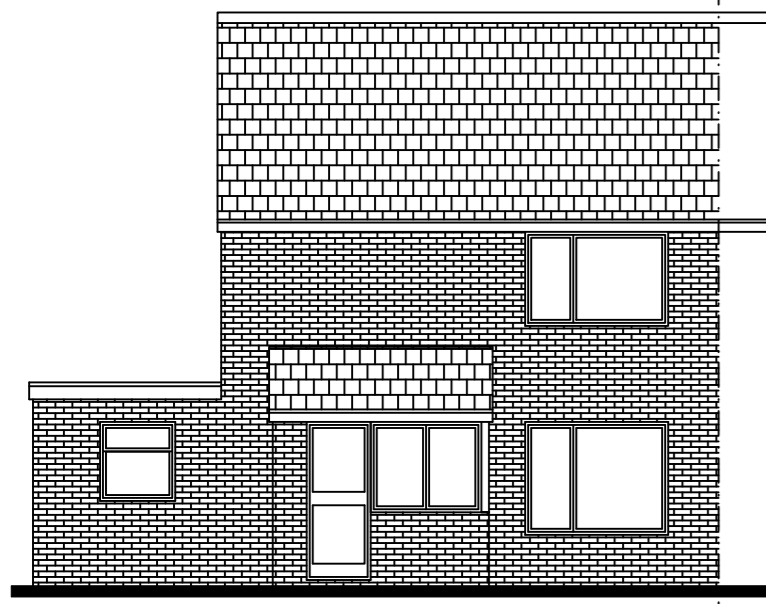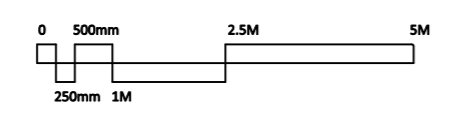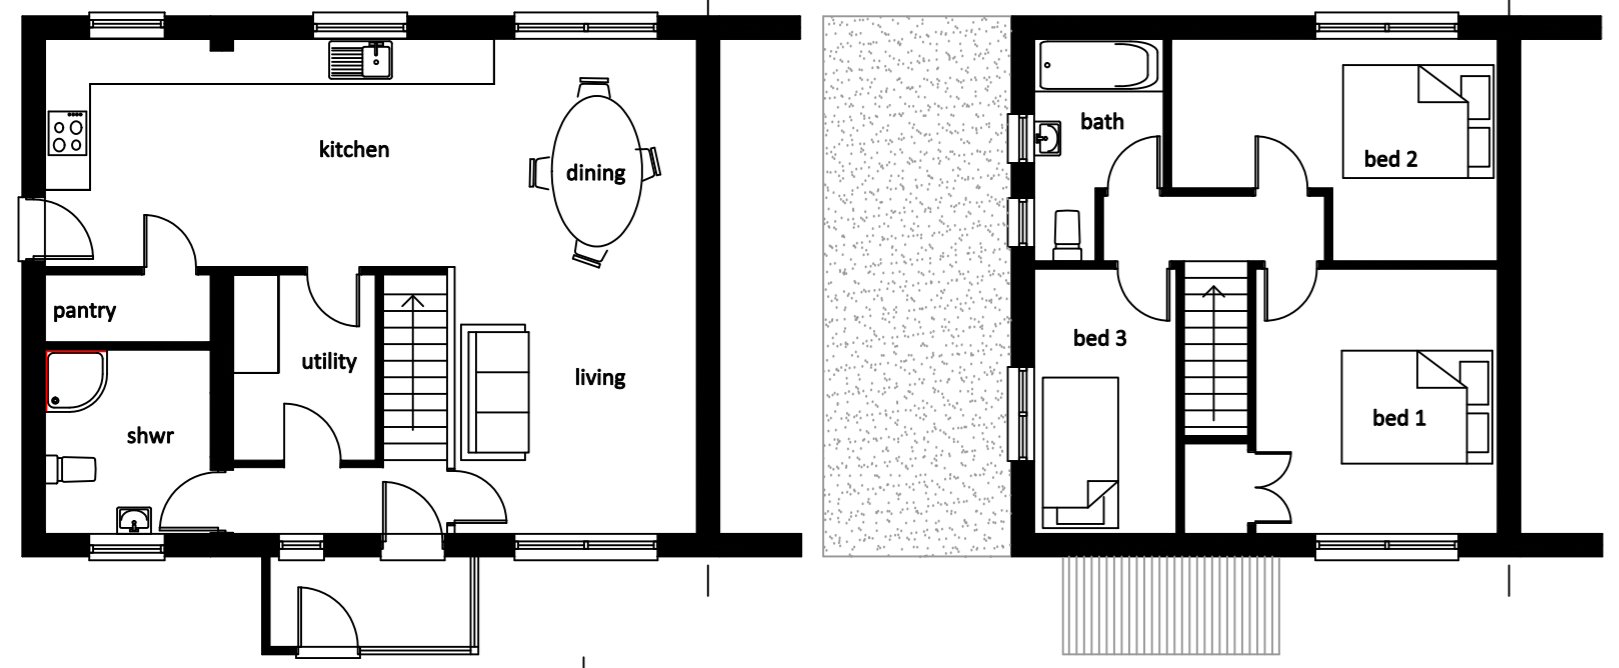

**Front 1:100**

**LH Side**

**Rear**

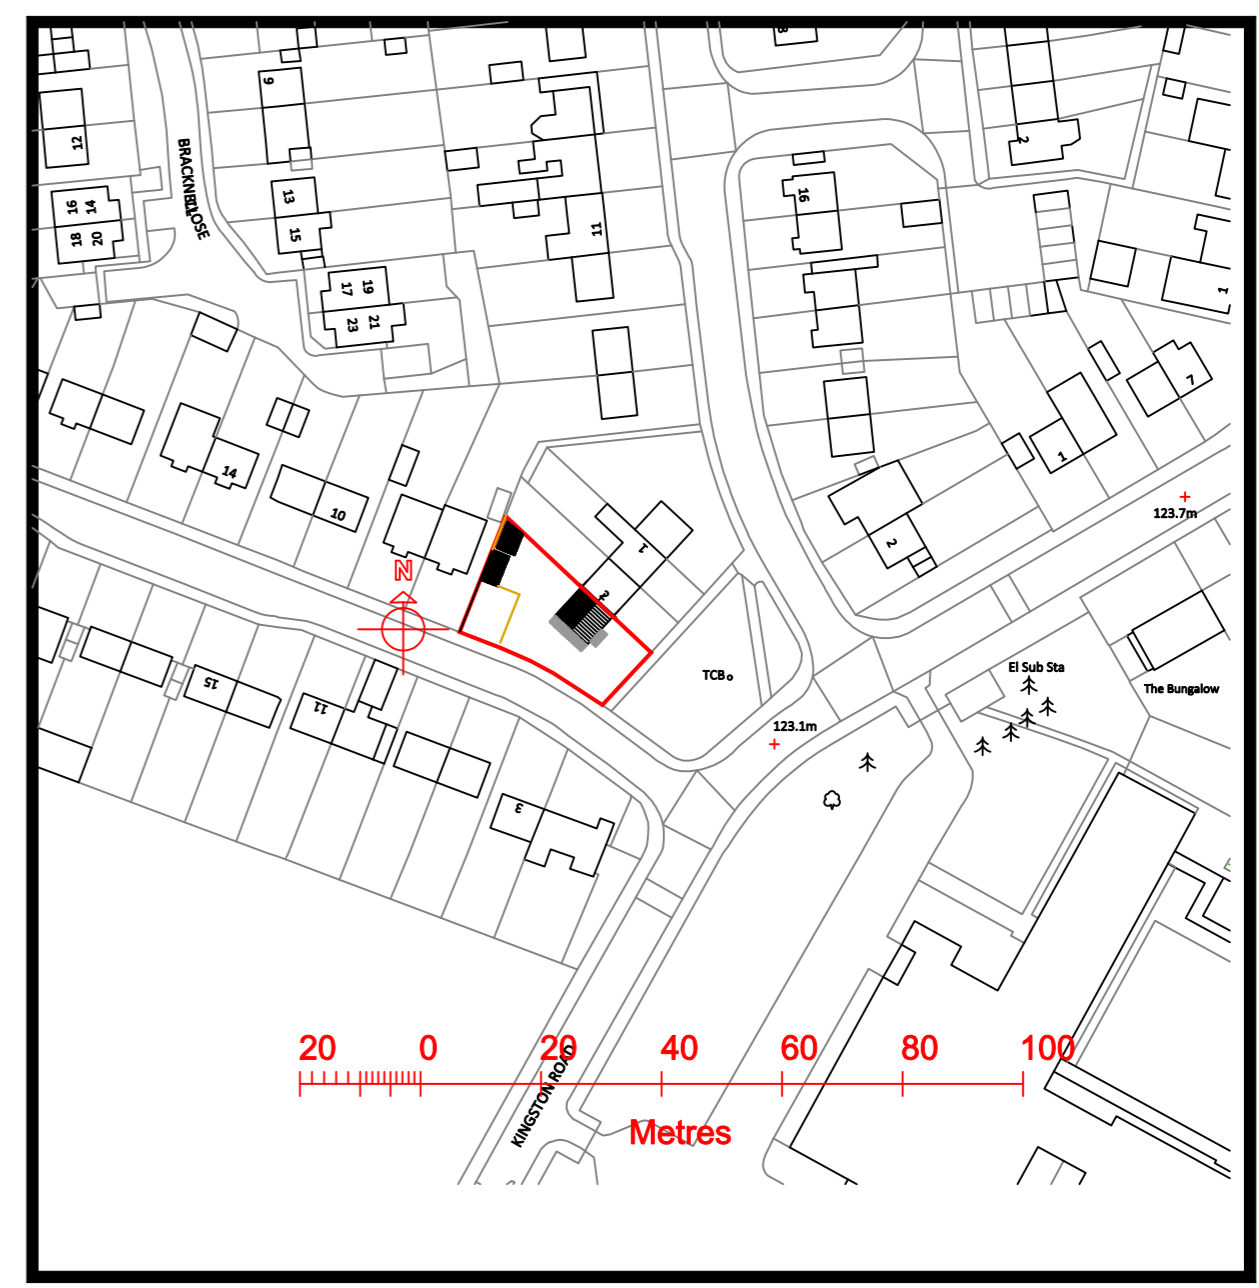

**Location plan 1:1250**