


PROPOSED BLOCK PLAN  
1:500

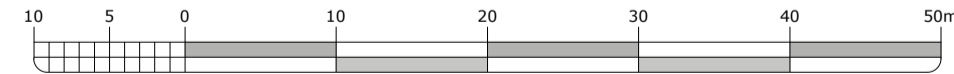

Notes


This drawing is © Boyle & Summers and may not be reproduced, copied or altered in any way without written authority.

Other than for the purposes of planning, do not scale these drawings. Use written dimensions only. All dimensions to be checked on site prior to commencement of work.

Ordnance Survey Data

The Ordnance Survey data used in this drawing is © Crown Copyright. All rights reserved. Licence no. 100022432.

Site and plot boundaries are shown indicatively only and subject to confirmation.

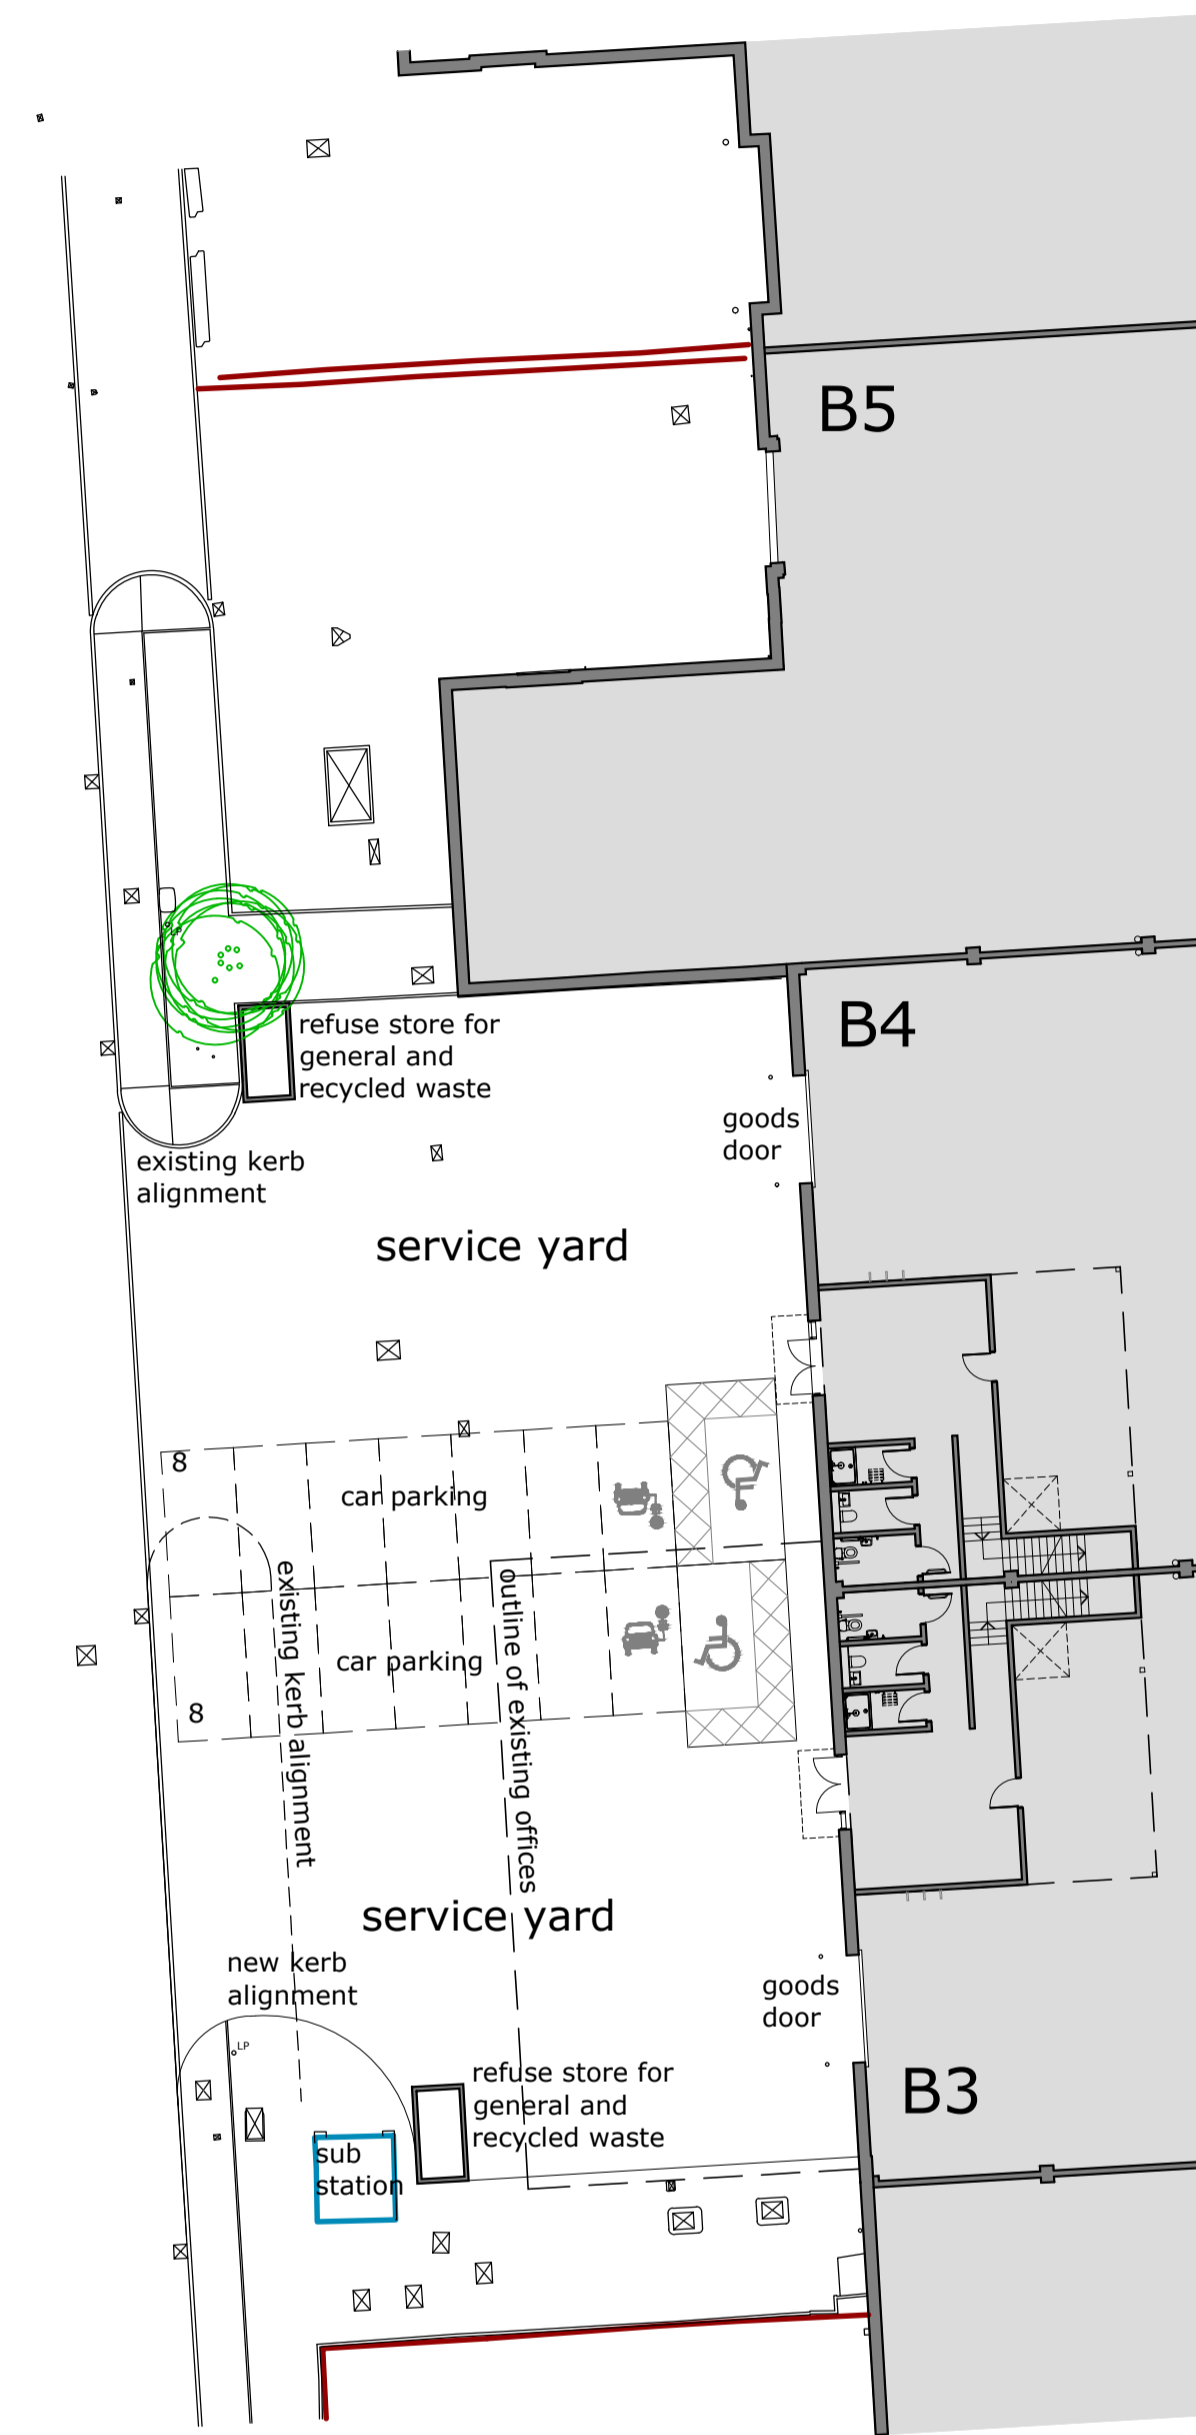

PROPOSED SITE PLAN (PART)  
1:250



Rev A 16-02-24 General updates TB TB

PROPOSED BLOCK & PART SITE PLAN

MWT-BSL-ZZ-XX-DR-A-2001-PL-A DEC 2023  
 23120: UNITS B3/4/5 REFURBISHMENT AS NOTED @ A1  
 J31 PARK, MOTHERWELL WAY Drawn TB  
 Client: ORCHARD STREET IM Checked TB

Suite E, Ferry House  
 Canute Road  
 Southampton  
 Hampshire  
 SO14 3FJ  
 023 8063 1432  
 boyleandsummers.co.uk



PLANNING