

Notes

This drawing is © Boyle & Summers and may not be reproduced, copied or altered in any way without written authority.

Other than for the purposes of planning, do not scale these drawings. Use written dimensions only. All dimensions to be checked on site prior to commencement of work.


Ordnance Survey Data

The Ordnance Survey data used in this drawing is © Crown Copyright. All rights reserved. Licence no. 100022432.

Site and plot boundaries are shown indicatively only and subject to confirmation.

Materials Key

1	Colour-coated profiled metal cladding
2	PPC aluminium window system
3	PPC aluminium glazed door system
4	Colour-coated steel roller shutter door
5	Existing facing brickwork

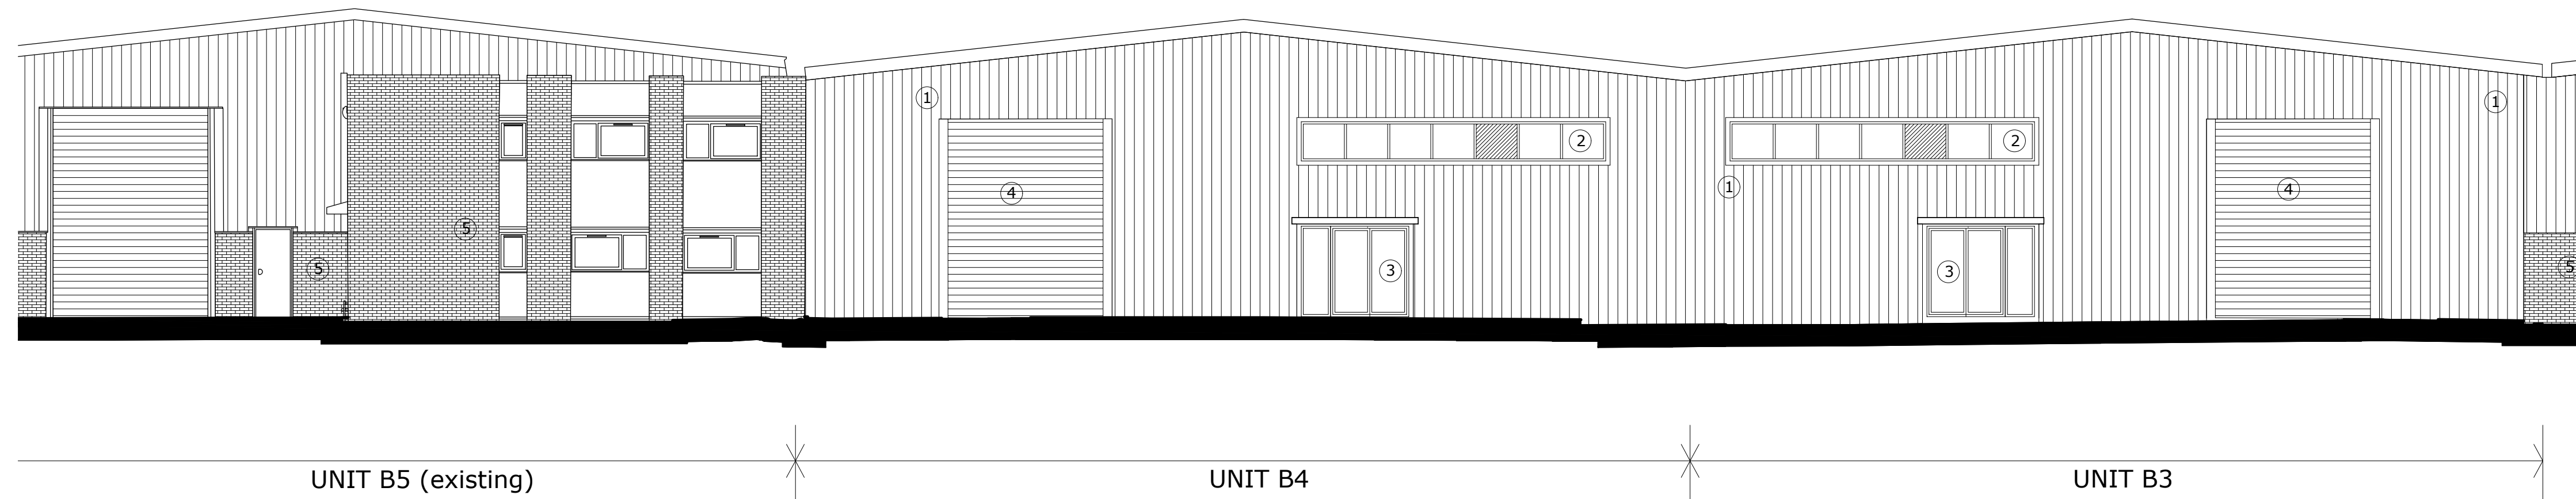

PROPOSED WEST ELEVATION

Rev B 16-02-24 General updates
Rev A 05-02-24 Material references added

TB TB
TB TB

PROPOSED ELEVATIONS

MWT-BSL-ZZ-XX-DR-A-2003-PL-B JAN 2023
23120: UNITS B3/4/5 REFURBISHMENT 1:100 @ A1
J31 PARK, MOTHERWELL WAY Drawn TB
Client: ORCHARD STREET IM Checked TB

Suite E, Ferry House
Canute Road
Southampton
Hampshire
SO14 3FJ

023 8063 1432
boyleandsummers.co.uk

Boyle & Summers

PLANNING

