

Notes


This drawing is © Boyle & Summers and may not be reproduced, copied or altered in any way without written authority.

Other than for the purposes of planning, do not scale these drawings. Use written dimensions only. All dimensions to be checked on site prior to commencement of work.


Ordnance Survey Data

The Ordnance Survey data used in this drawing is © Crown Copyright. All rights reserved. Licence no. 100022432.

Site and plot boundaries are shown indicatively only and subject to confirmation.

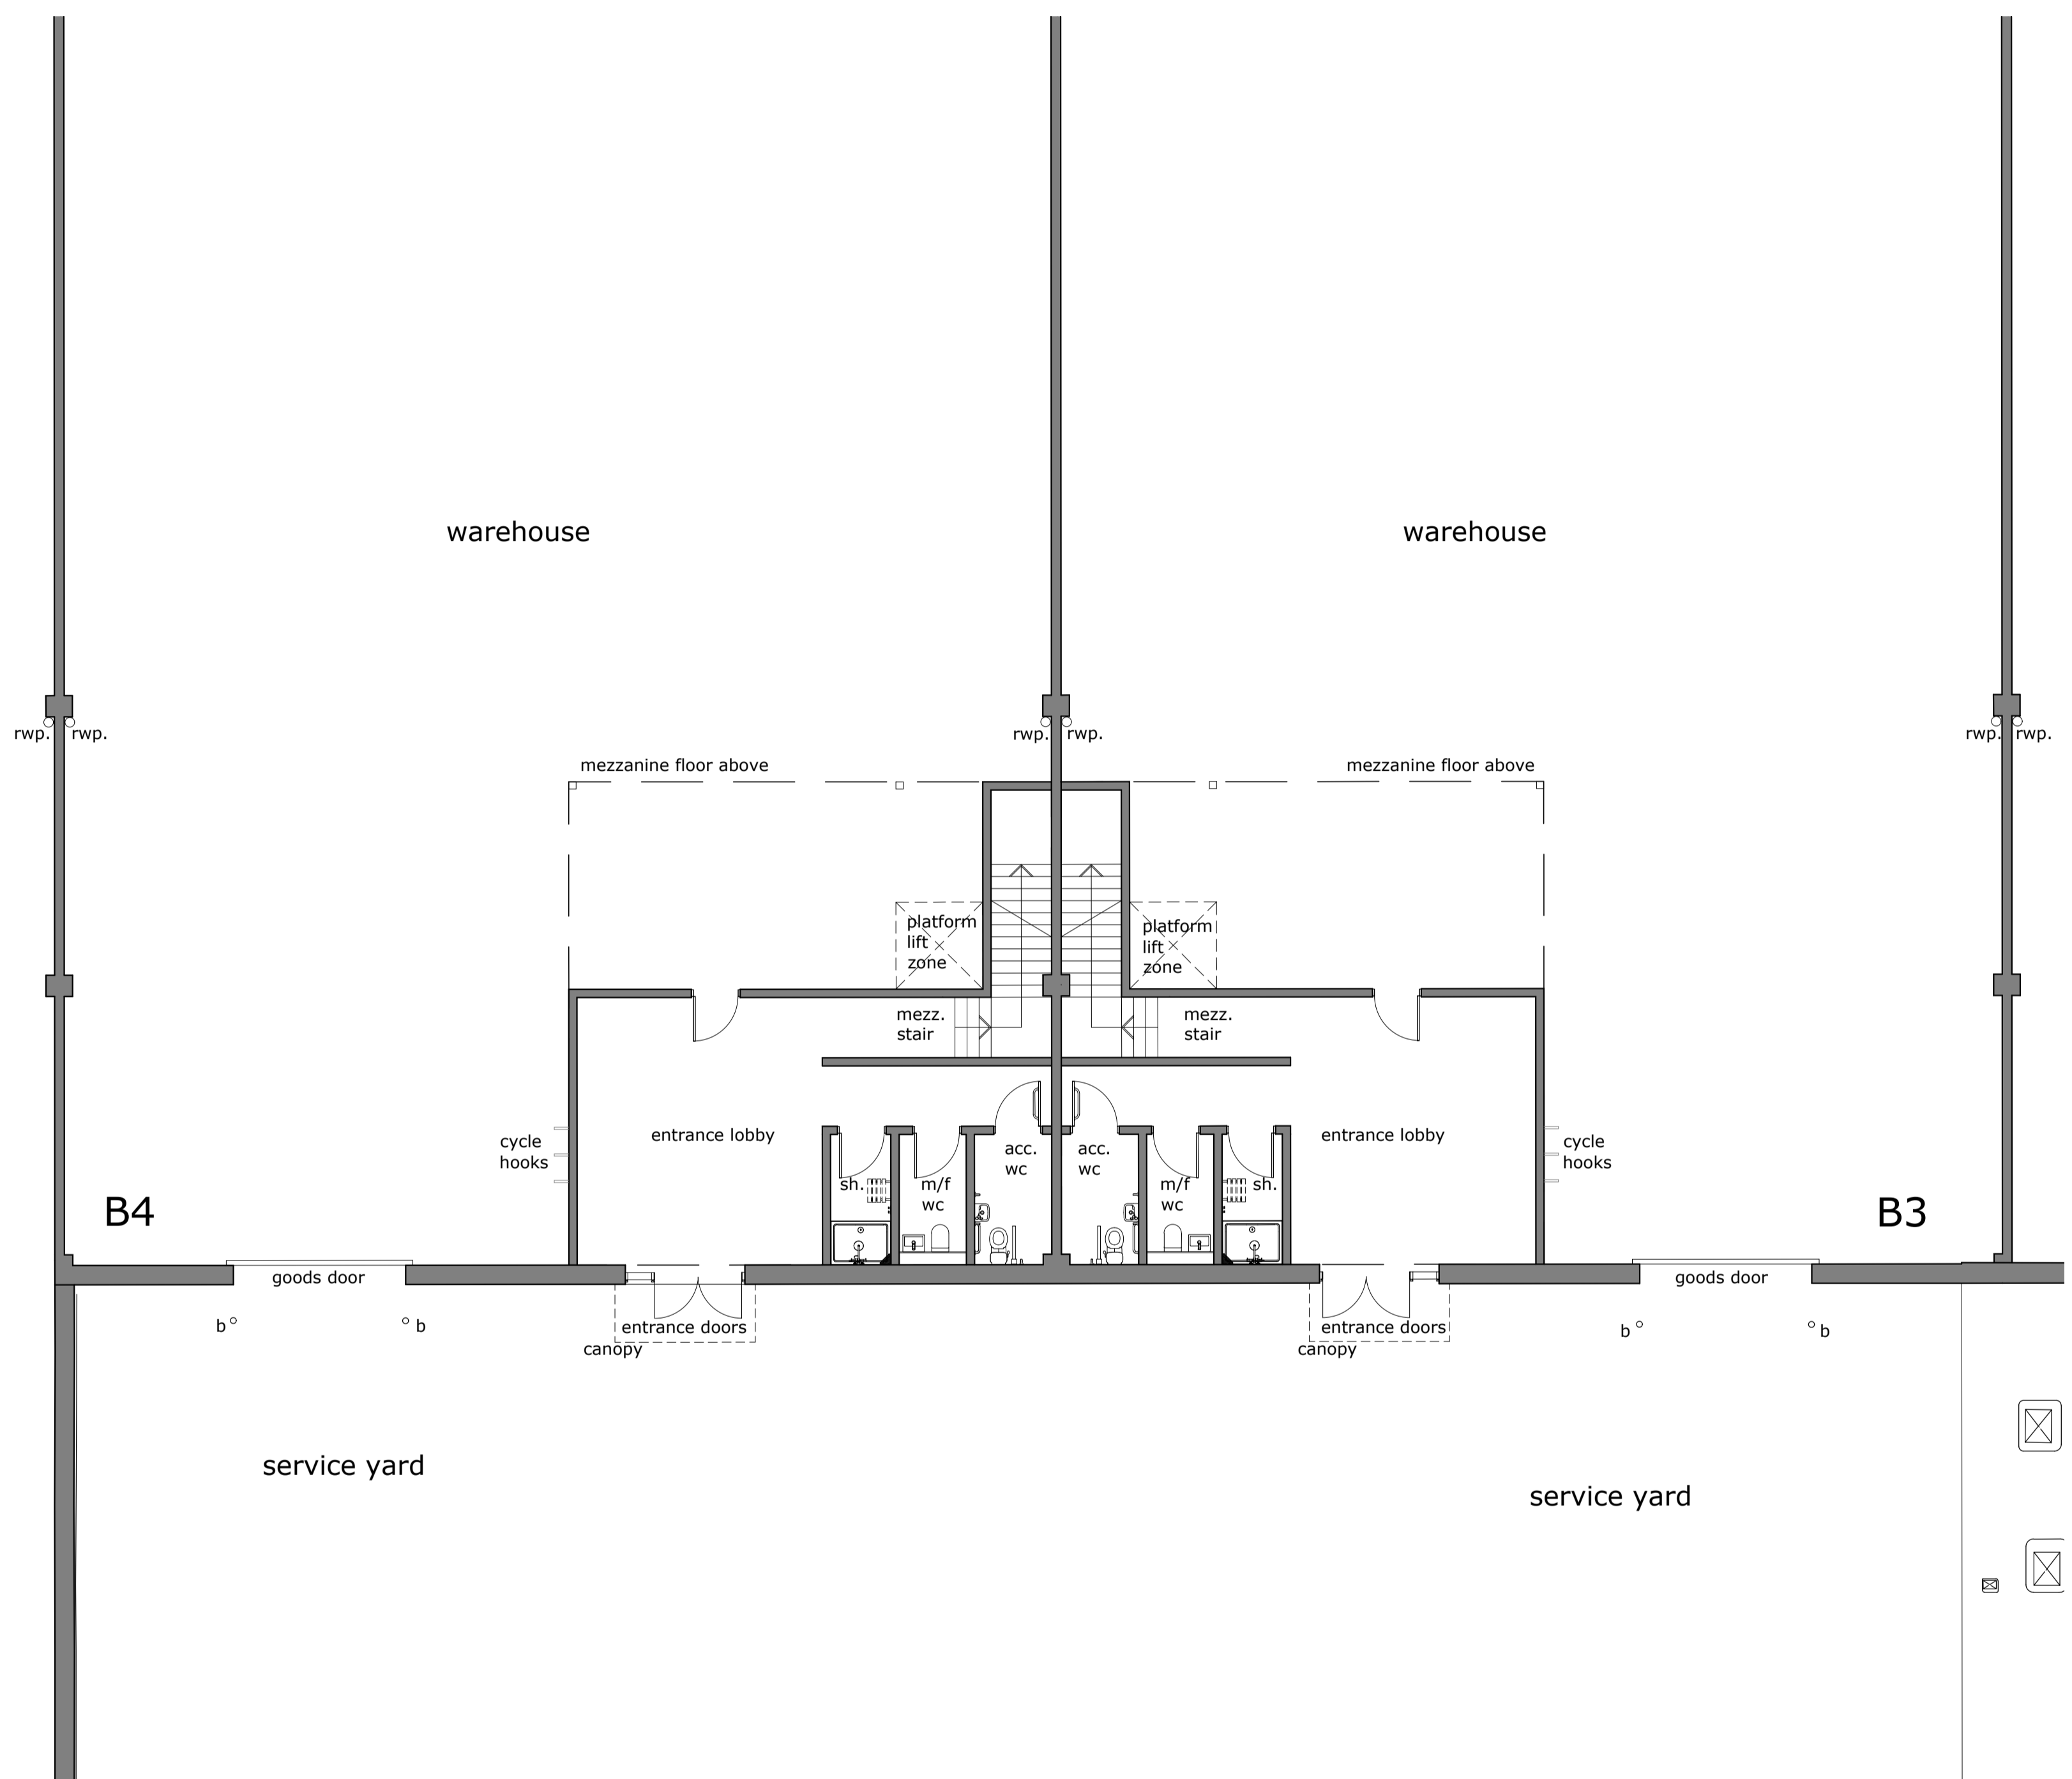

PROPOSED PART GROUND FLOOR PLAN  
1:100

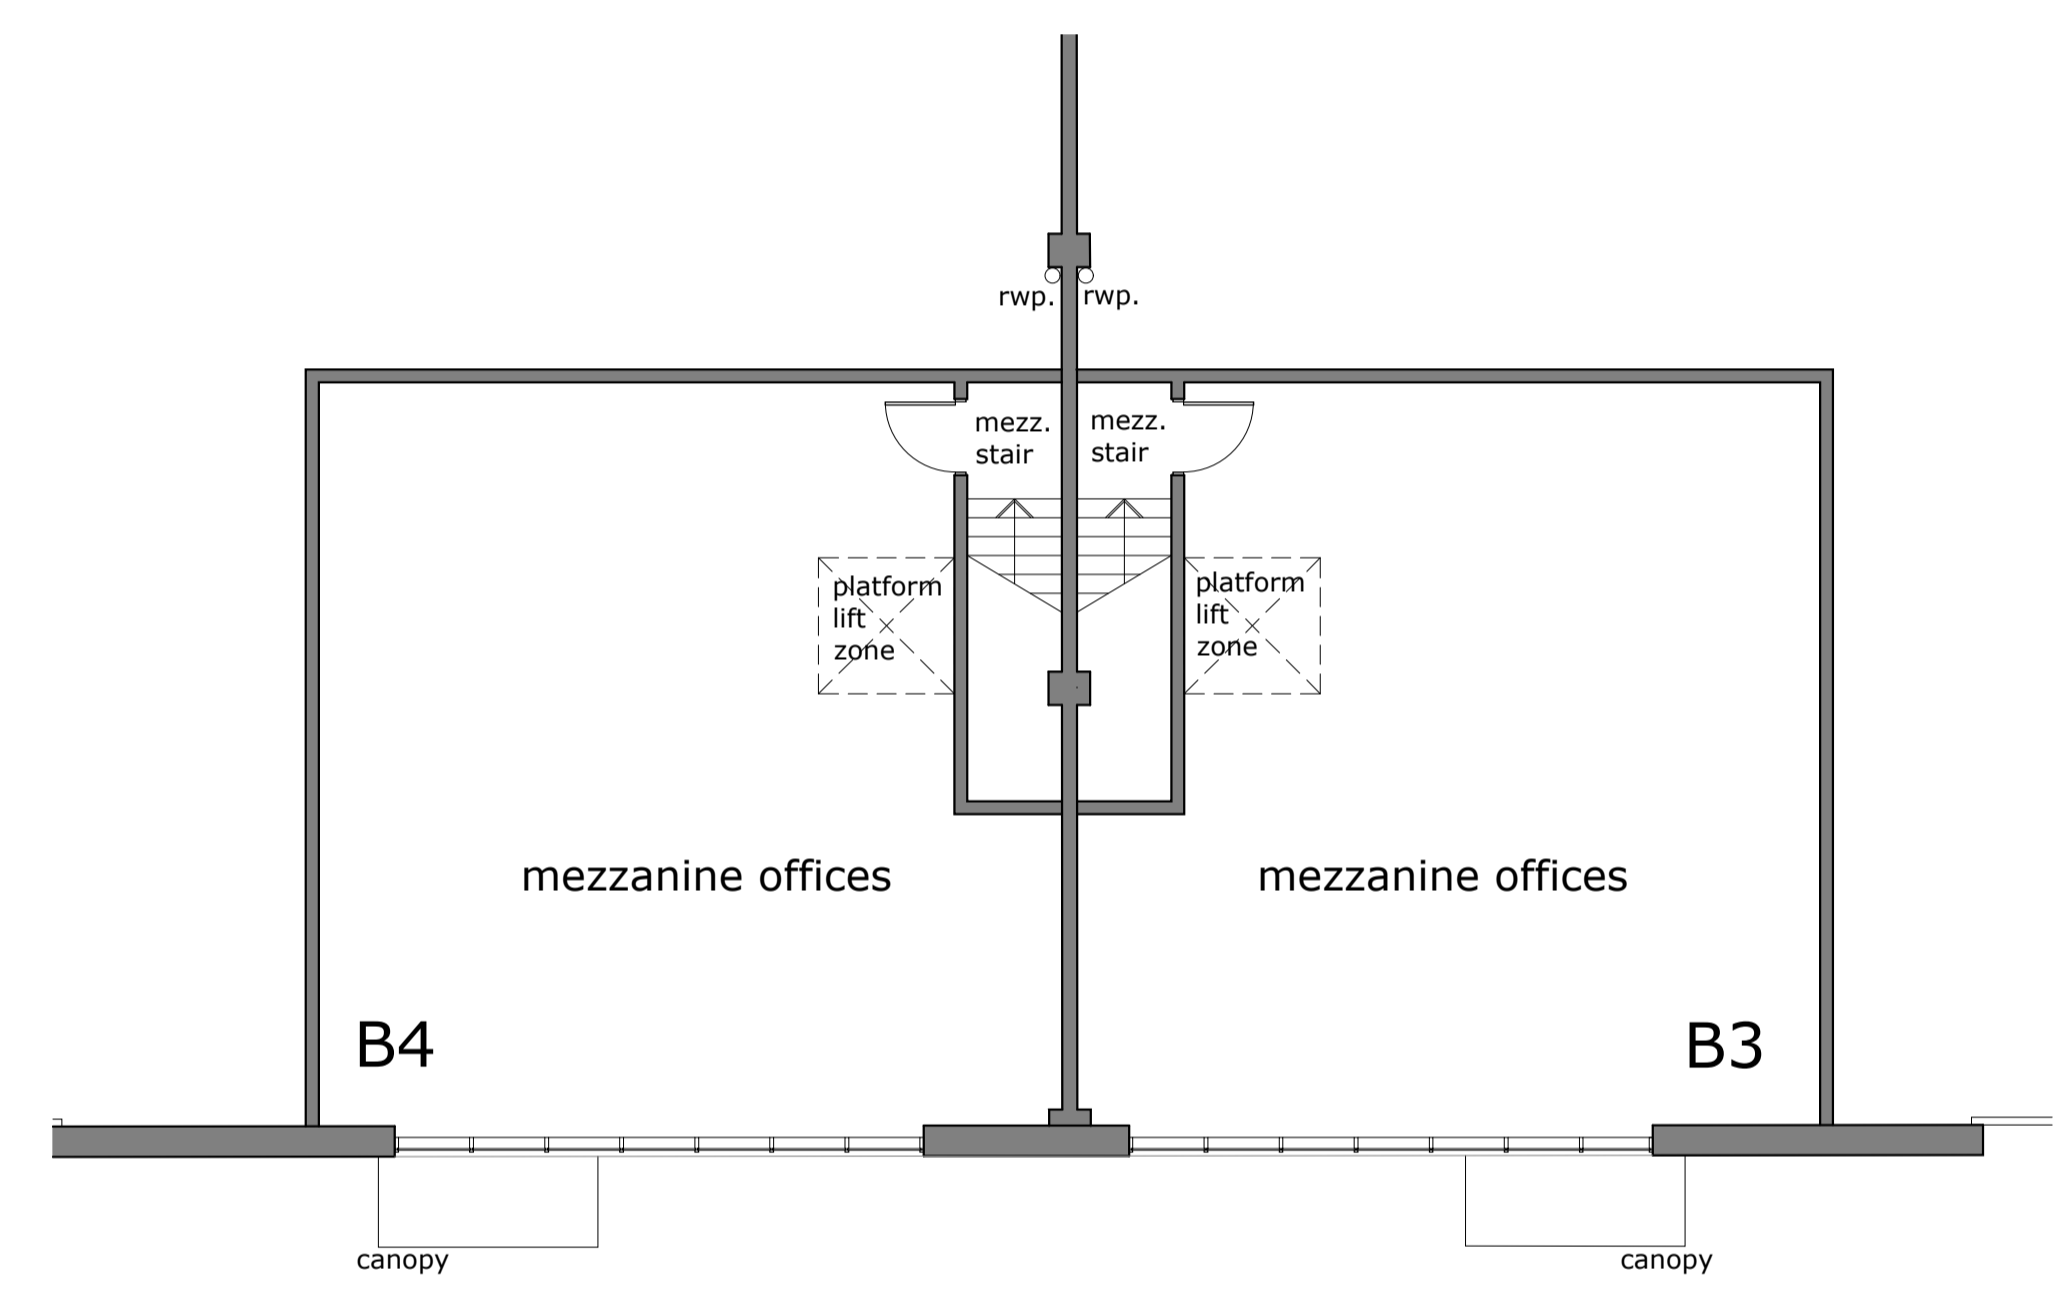

PROPOSED MEZZANINE FLOOR PLAN  
1:100

Rev B 16-02-24	General updates	TB	TB
Rev A 22-01-24	Core layout updated	TB	TB

**PROPOSED FLOOR PLANS**

MWT-BSL-ZZ-XX-DR-A-2002-PL-B      DEC 2023

23120: UNITS B3/4/5 REFURBISHMENT      1:100 @ A1

J31 PARK, MOTHERWELL WAY      Drawn TB

Client: ORCHARD STREET IM      Checked TB

Suite E, Ferry House  
Canute Road  
Southampton  
Hampshire  
SO14 3FJ

023 8063 1432  
boyleandsummers.co.uk



PLANNING