

CLIENT  
KELLY BELL

PROJECT  
2 CATHEDRAL VIEW, HOUGHTON LE SPRING, DH4 4HU

STAGE  
PLANNING

DRAWING  
EXISTING GROUND FLOOR

PROJECT NUMBER

SCALES  
1:50 @ A3

DRAWING NUMBER

DATE  
MARCH 2024

DRAWN BY

CHECKED BY


LS KB

REVISION

NORTH

REVISION

DATE AND DESCRIPTION

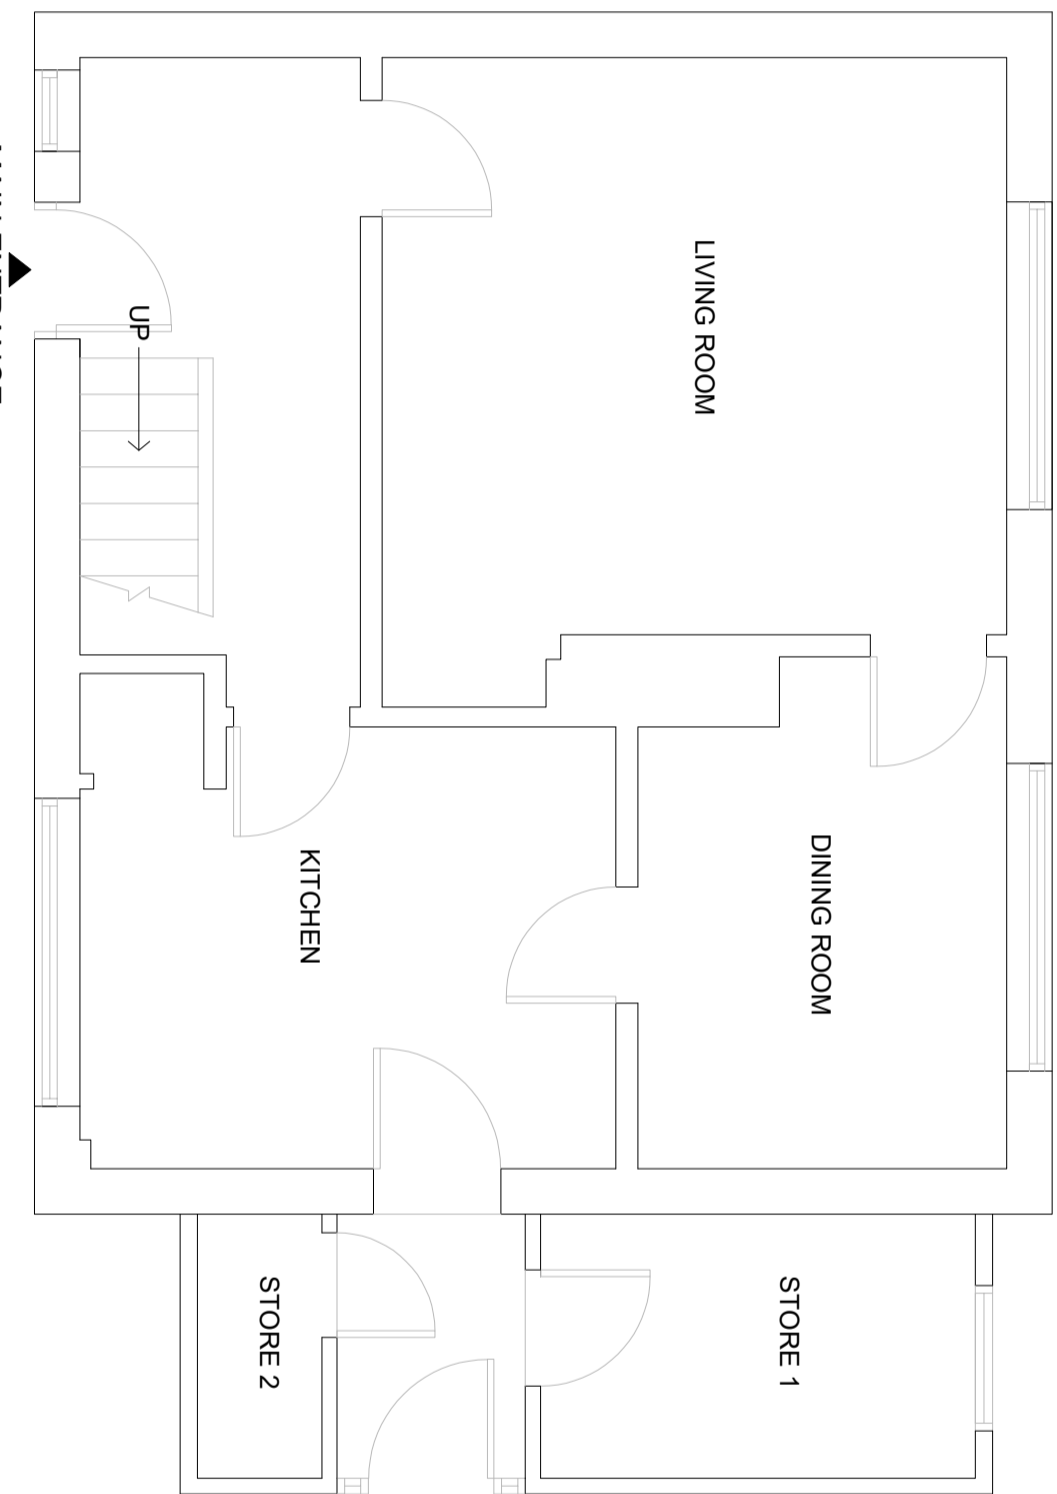

EXISTING GROUND FLOOR

NOT TO BE SCALED - ALL DIMENSIONS TO BE CHECKED ON SITE