



SITE BLOCK PLAN
SCALE 1:200

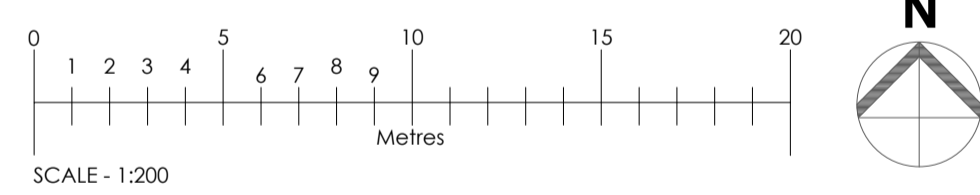


**EXISTING FULL ELEVATION 1 -
ALONG SOUTH AUDLEY STREET**
SCALE 1:200

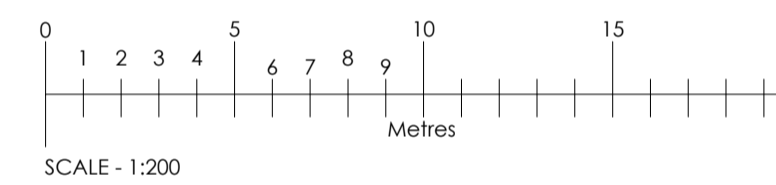


**EXISTING FULL ELEVATION 2 -
ALONG REEVES MEWS**
SCALE 1:200



KEY:
— EXTENT OF DEMISE

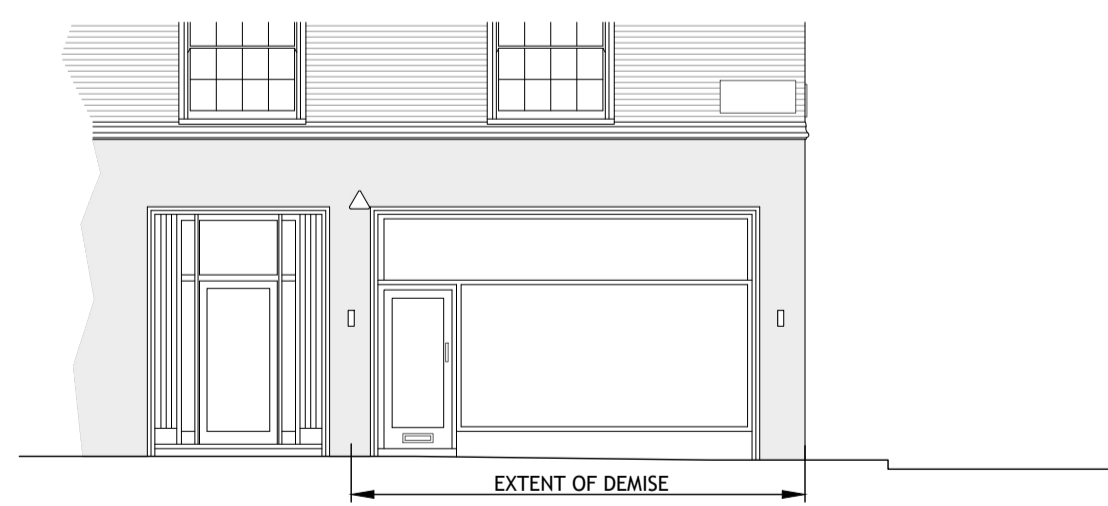


**EXISTING (PARTIAL) ELEVATION 1 -
ALONG SOUTH AUDLEY STREET**
SCALE 1:100

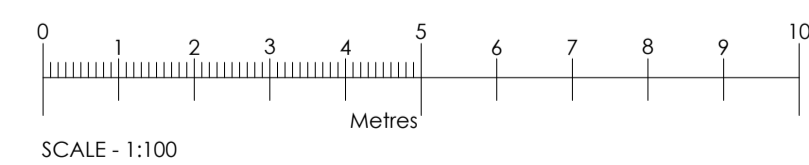

**EXISTING (PARTIAL) ELEVATION 2 -
ALONG REEVES MEWS**
SCALE 1:100

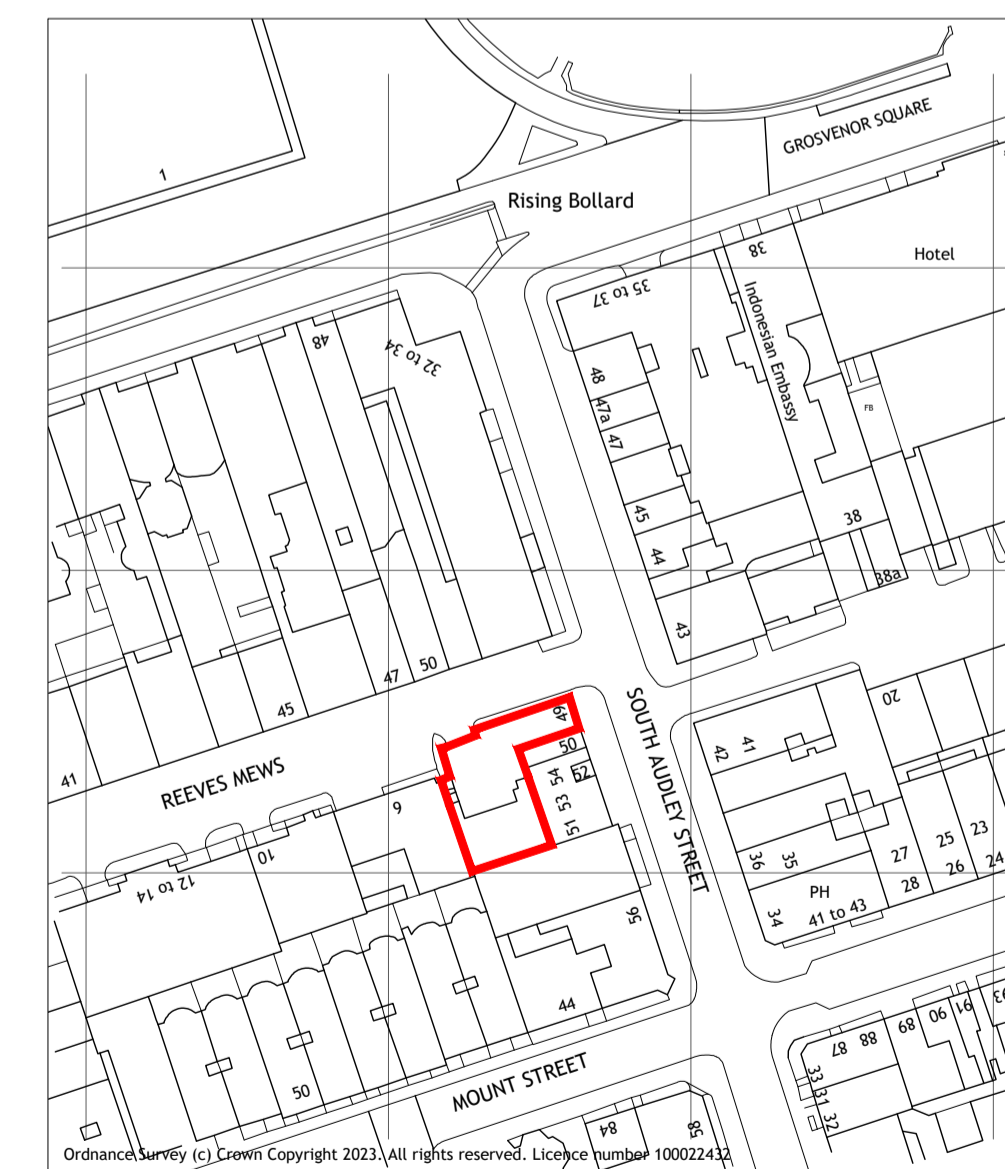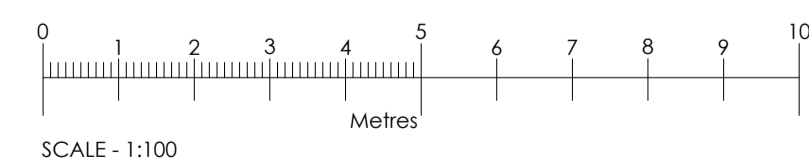

LOCATION PLAN
SCALE 1:1250

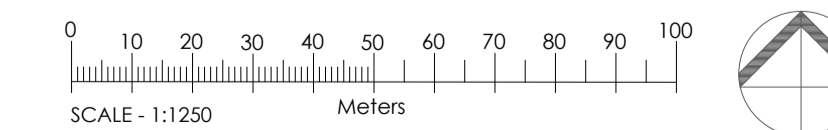

Rev	Date	Comments
-----	------	----------

PLANNING

Client
LSL CAPITAL

Project
49 SOUTH AUDLEY STREET
LONDON

Title
EXISTING ELEVATIONS, BLOCK PLAN
AND LOCATION PLAN

Project No. **8435** Date FEB 2024

Drawing No. **8435_PD4_01** Revision

Scale AS INDICATED @ A1 Drawn GG
Check RC

Nepolar House, London Road,
Wrotham Heath, Kent, TN15 7ES
phone: 01732 753333
fax: 01732 753334
info@offsetarchitects.co.uk
www.offsetarchitects.co.uk

