



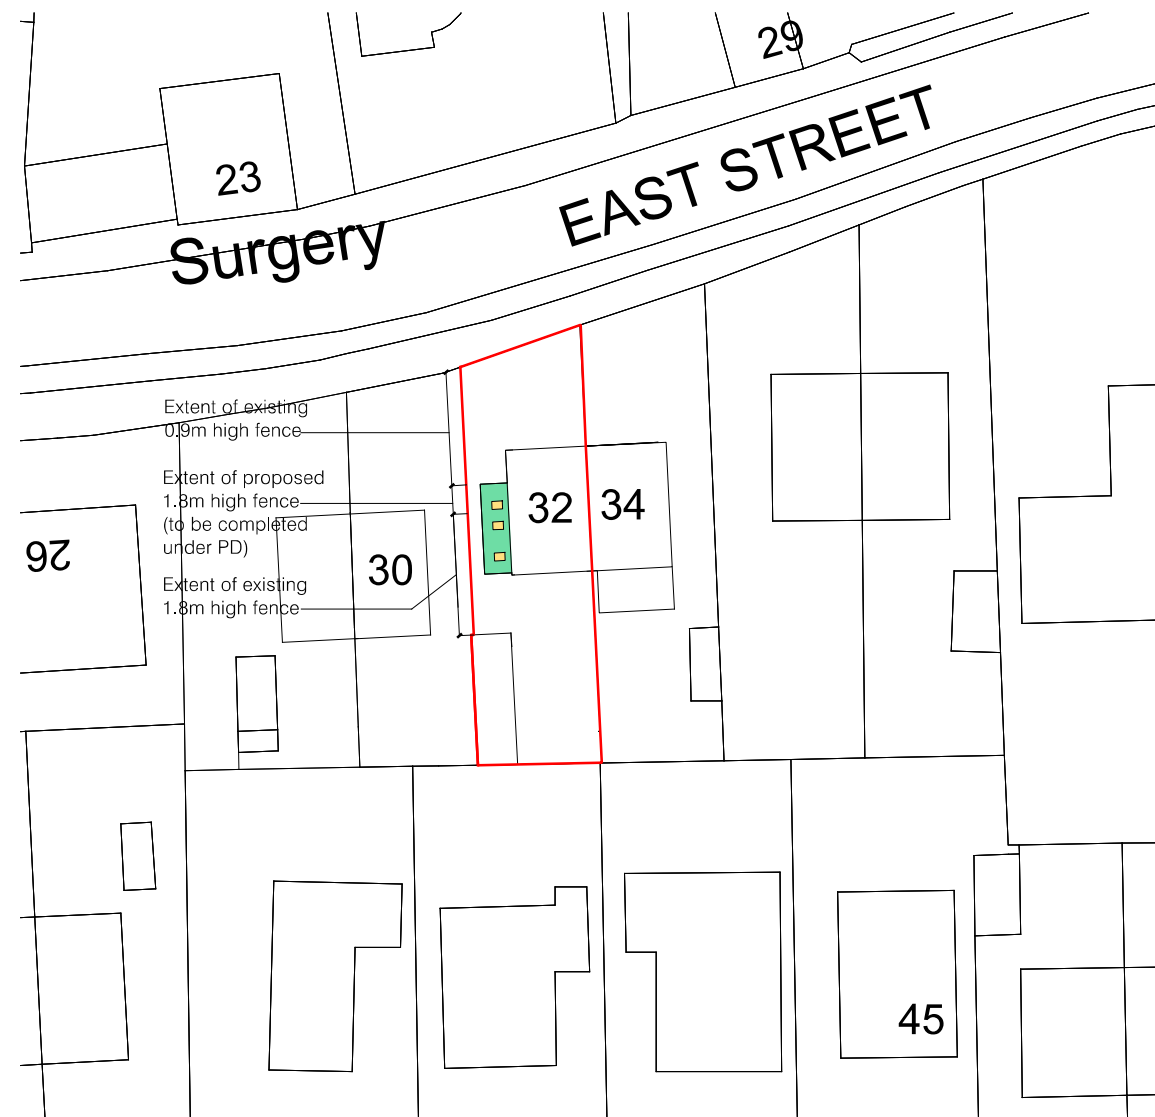

**Location Plan**  
Scale 1:1250

SCALE OF METRES - 1:1250

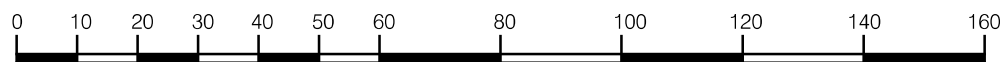

**Block Plan**  
Scale 1:500

SCALE OF METRES - 1:500



- Area of proposed single storey side extension
- Area of proposed Rooflights

Notes

All dimensions must be checked on site and not scaled from this drawing, any discrepancies to be reported

The Contractor shall make a survey of the site and shall be responsible for obtaining all dimensions and levels necessary for the proper construction of works as indicated.

Please note that this drawing is COPYRIGHT and shall not be used or copied for purposes unauthorised by Innovation Architecture Ltd.

Ordnance Survey - AC0000828473

Client  
**Nunn**

Job Title

PROPOSED EXTENSION  
32 East Street, Leven,  
HU17 5NG

Drawing Title


LOCATION & BLOCK PLANS

**Innovation**  
architecture

**iA**

Innovation Architecture Ltd  
110 Beverley Road, Hessle, East Yorkshire, HU13 9BU  
t: 01482 650215  
e: info@ia1.co.uk  
w: www.ia1.co.uk

Revisions	Date	Description	DR	CH
A	03.04.24	Revised for validation	EM	

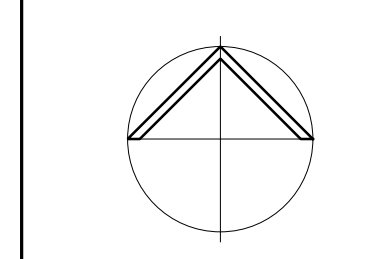

Status  
**PLANNING**

Scale A3 - 1:1250  
1:500

Date 14-03-2024

Drawn By EM Checked Approved

Drawing No. 875/LP01 Rev A