

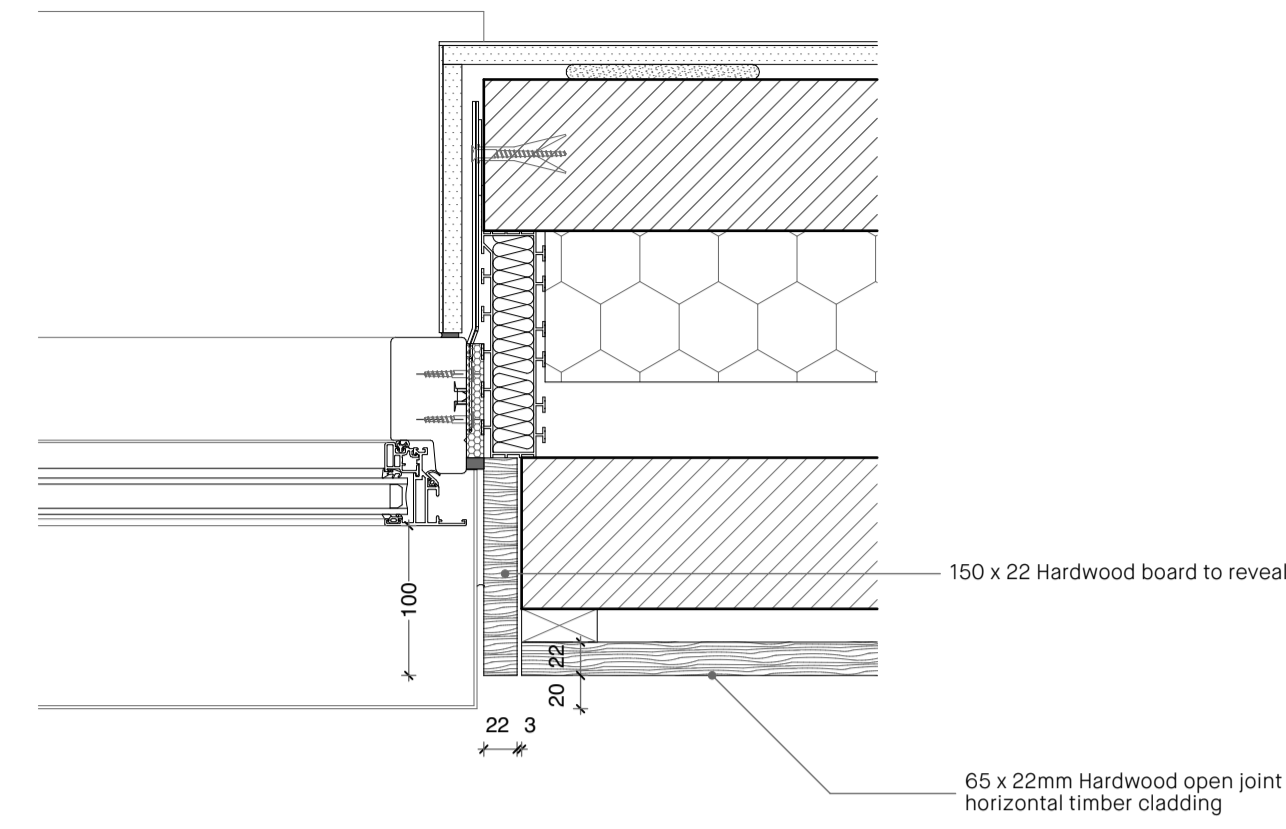
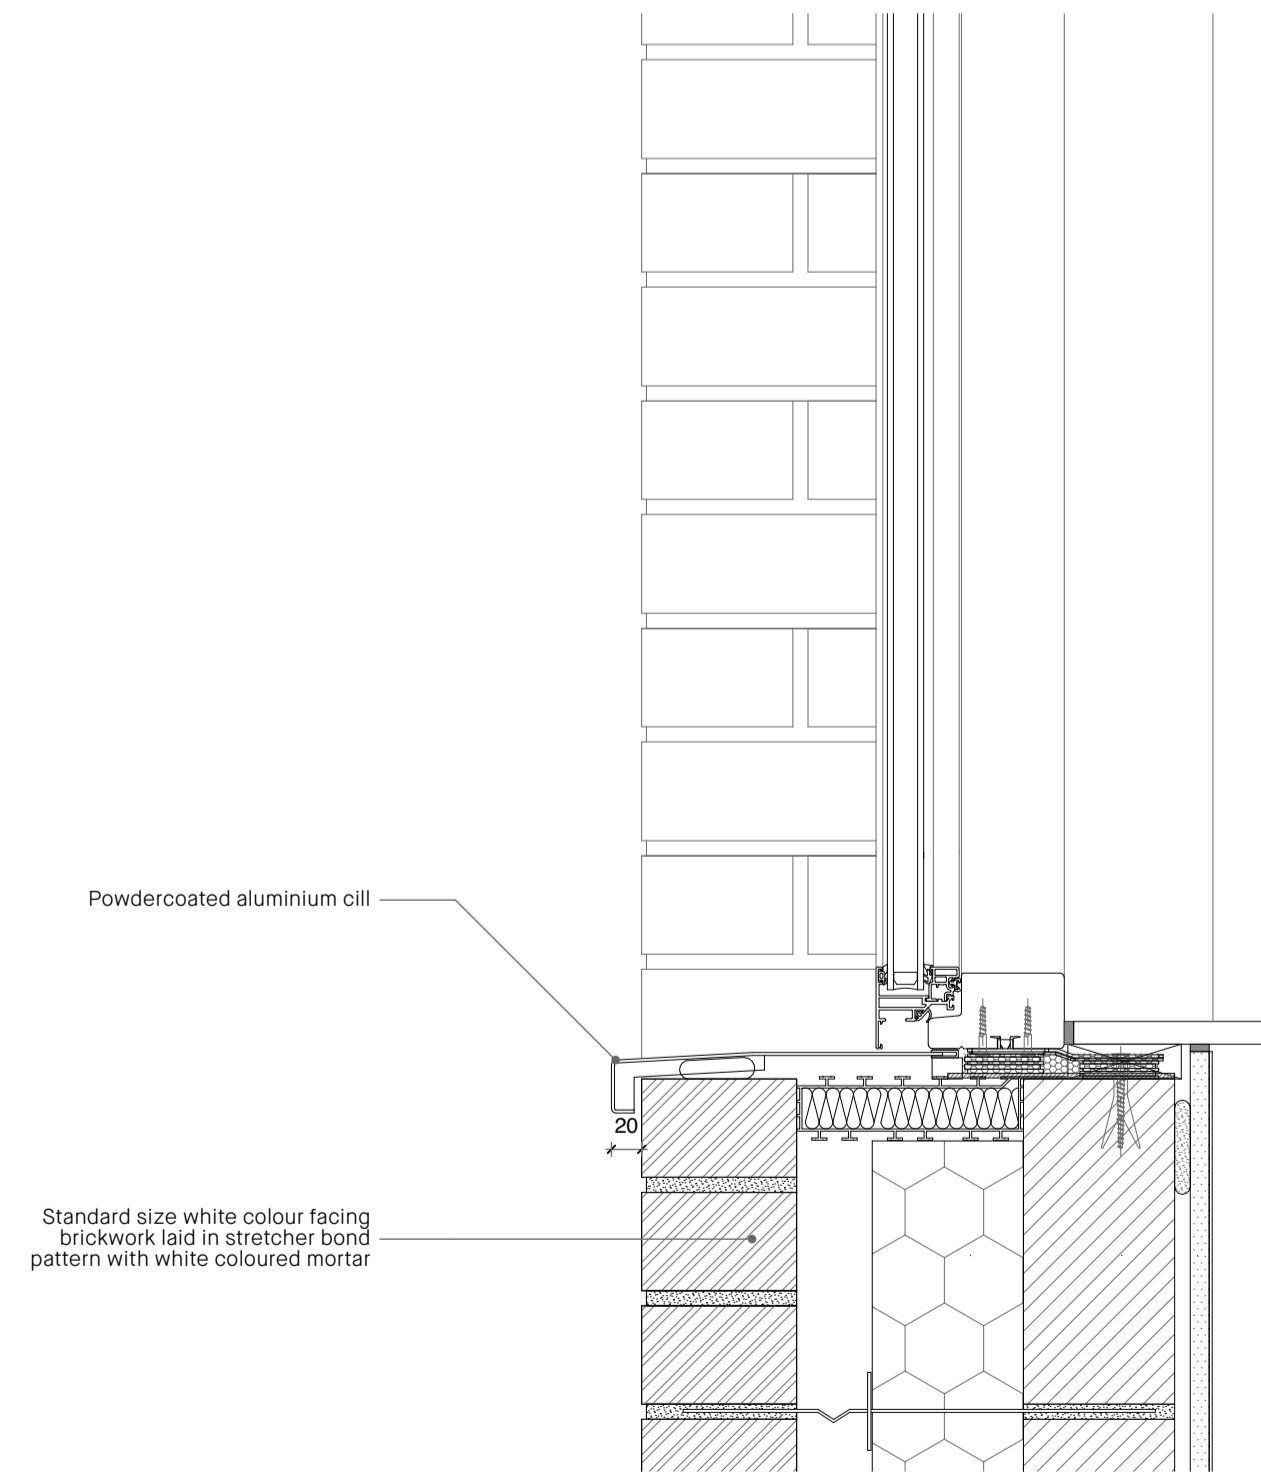
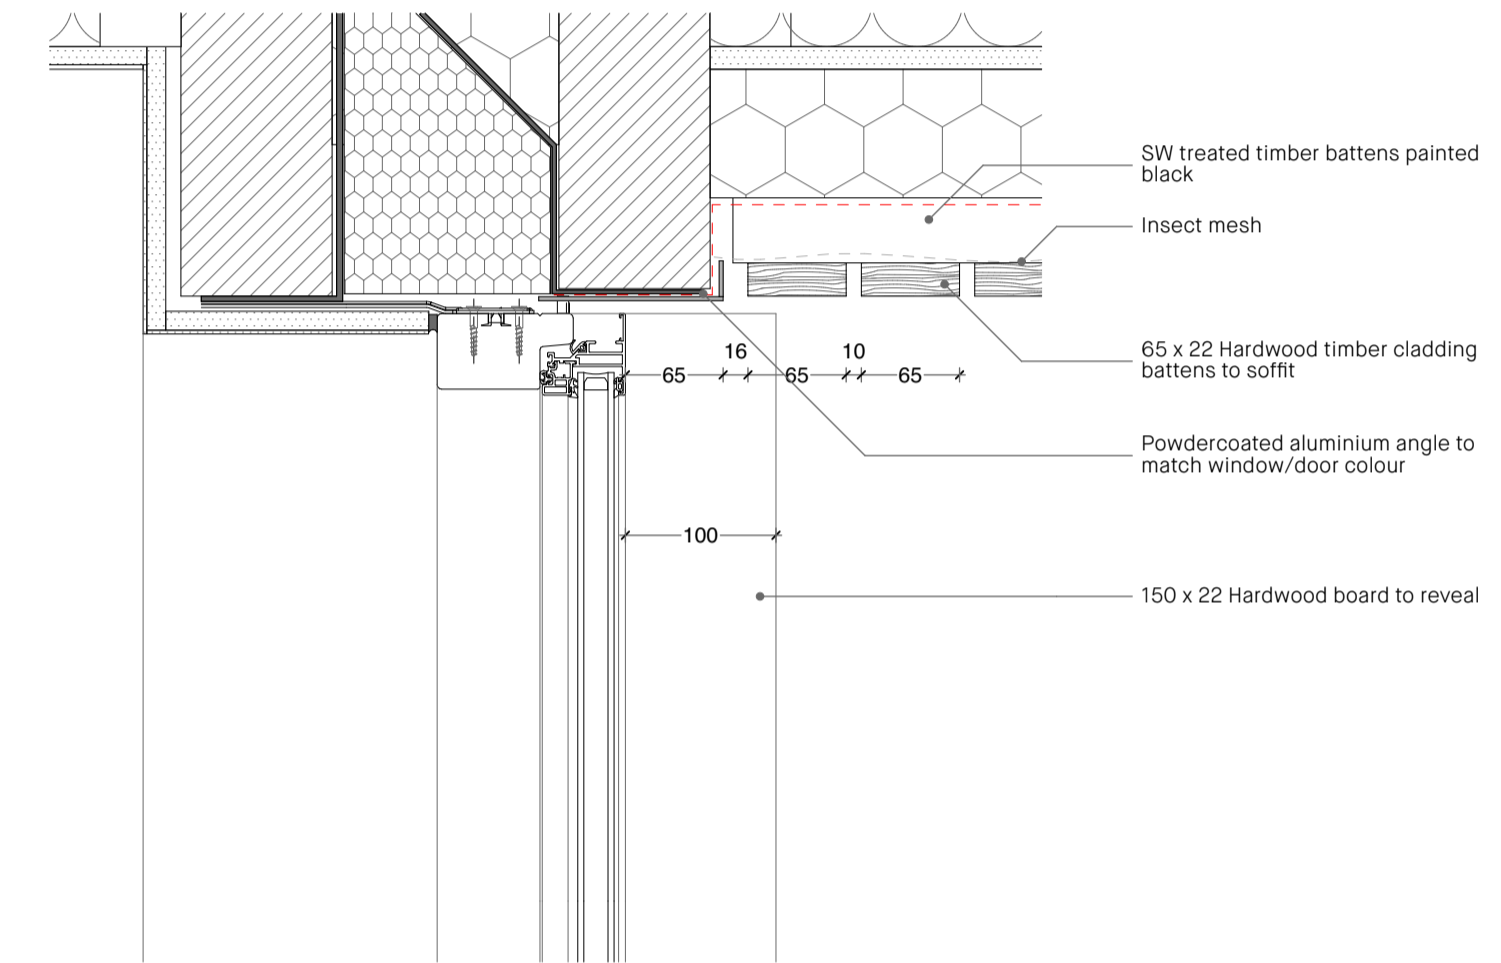
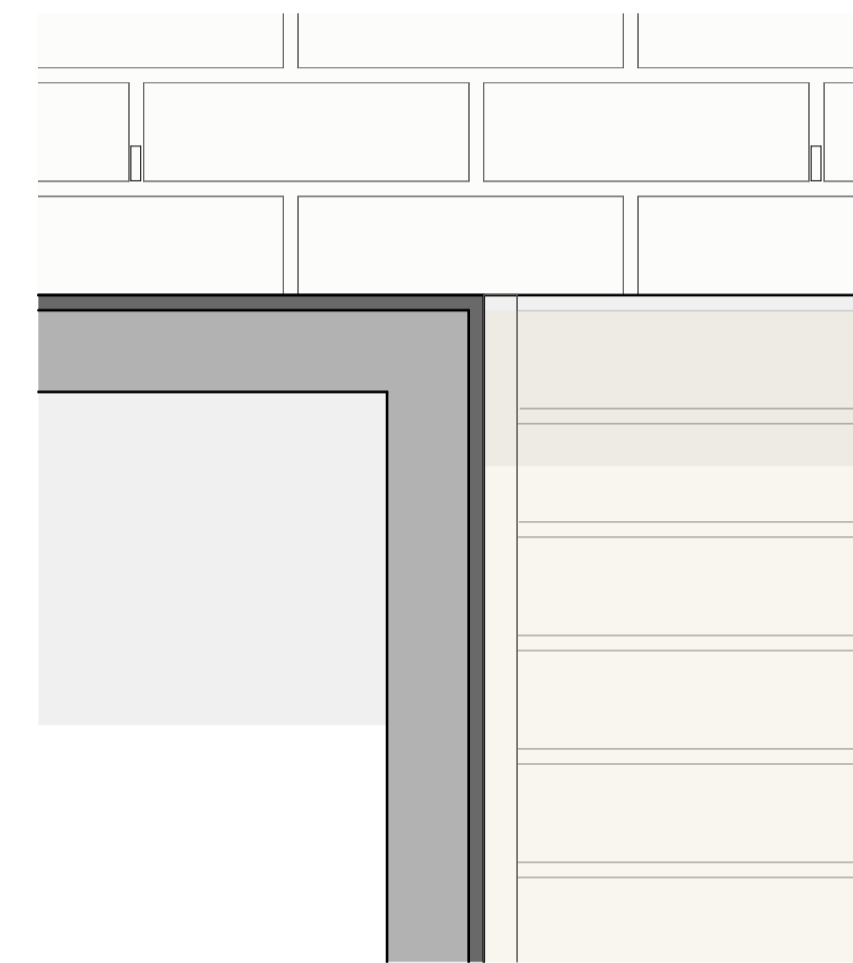





Typical Masonry Window Opening Plan Detail

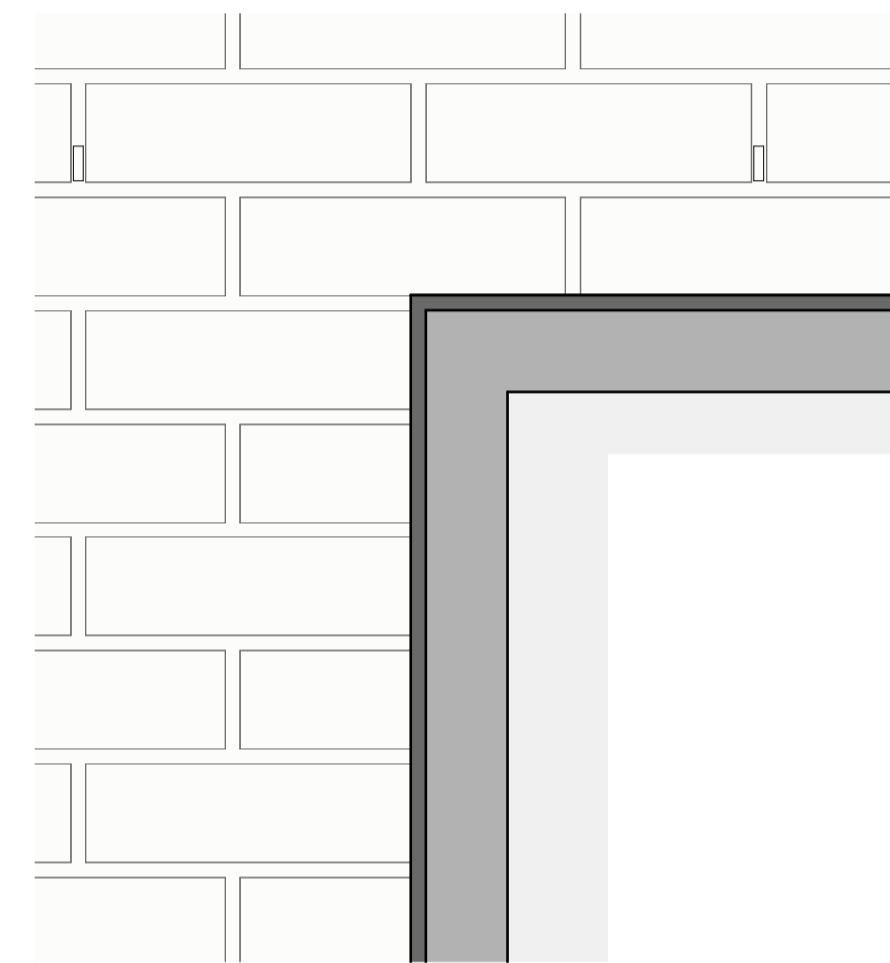

Typical Timber Cladding Window Opening Plan Detail

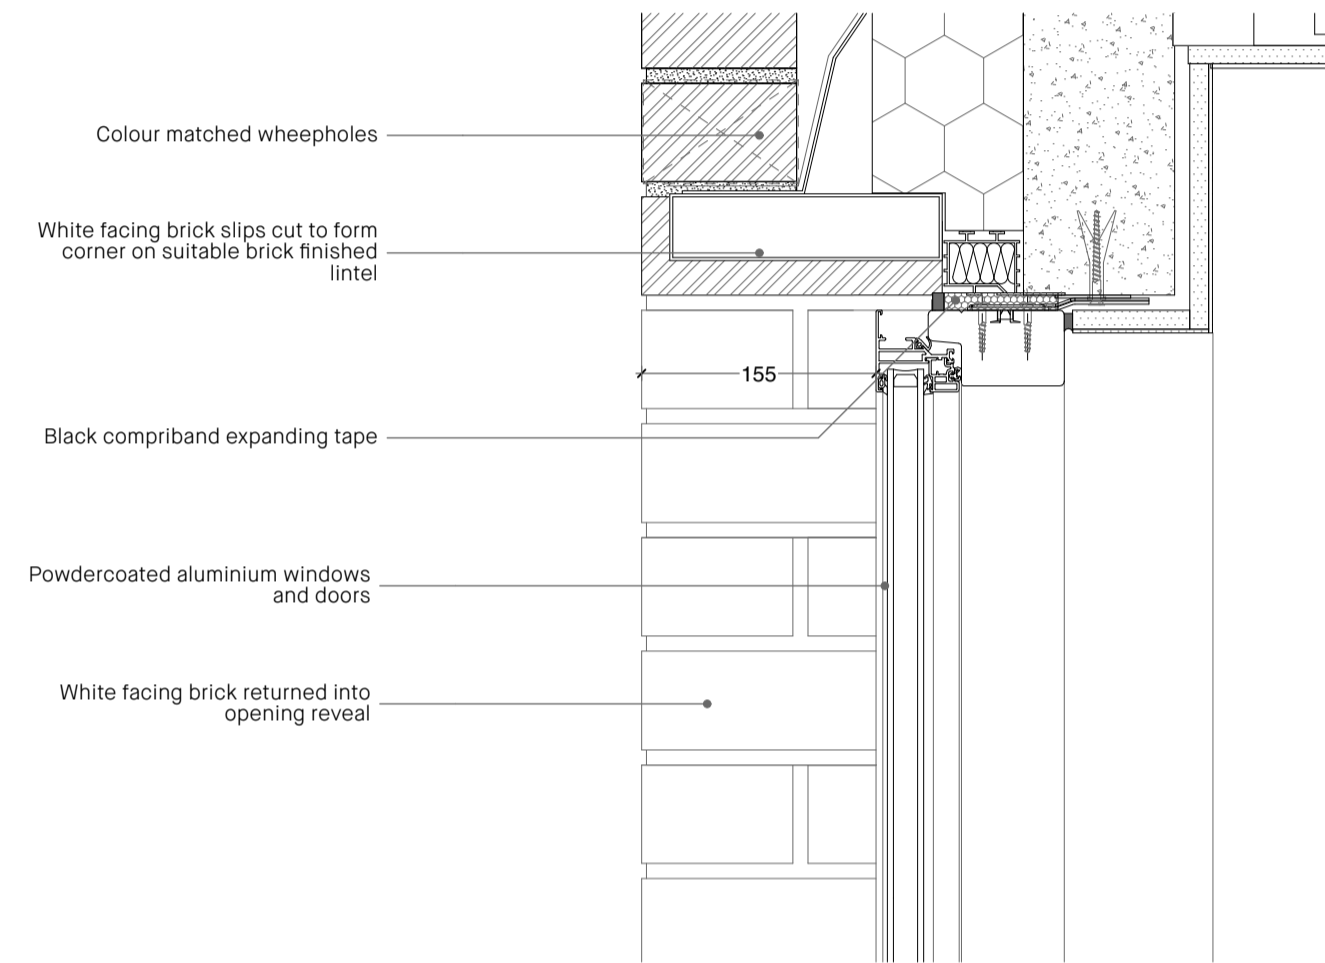

Typical Masonry Window Opening Section Detail

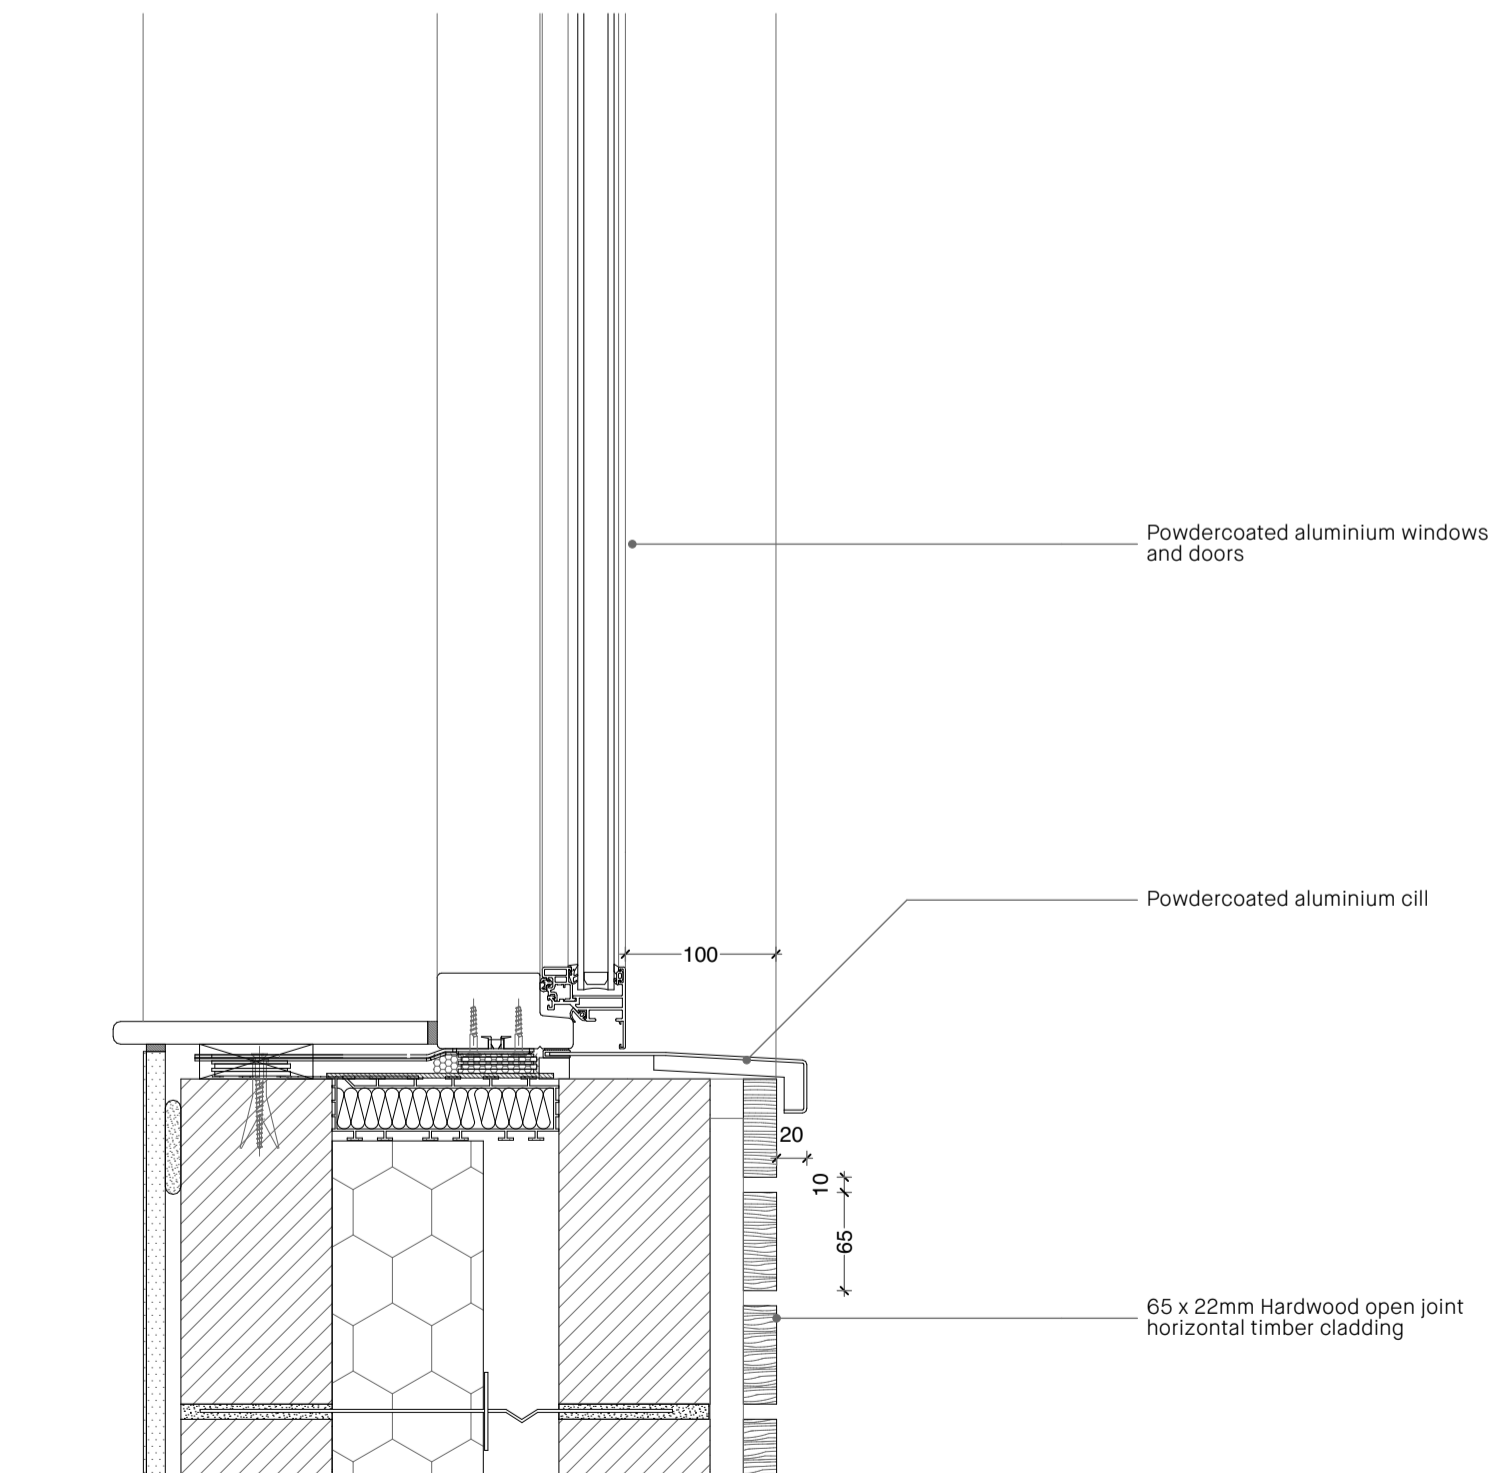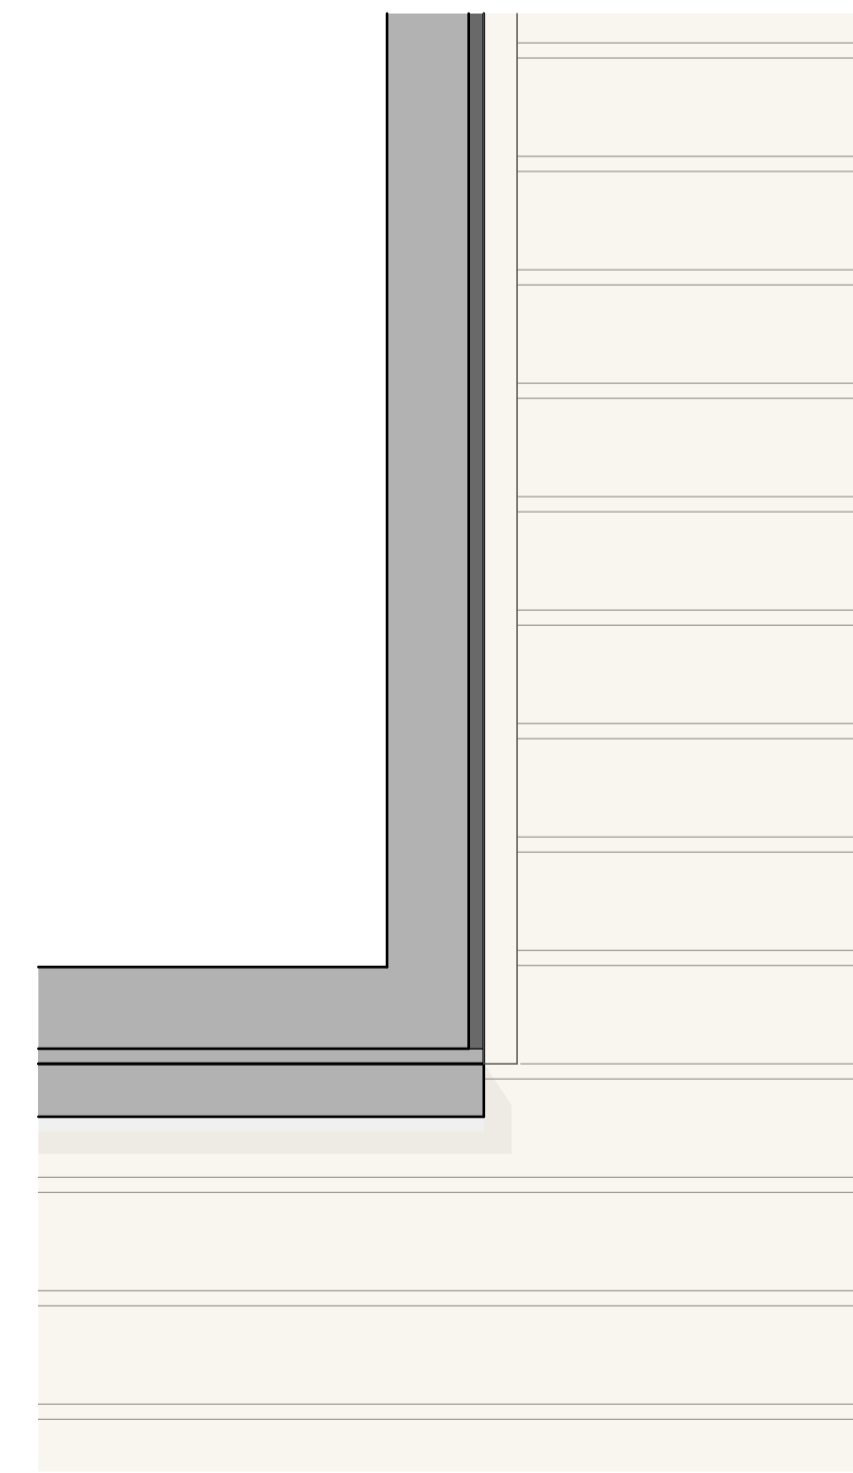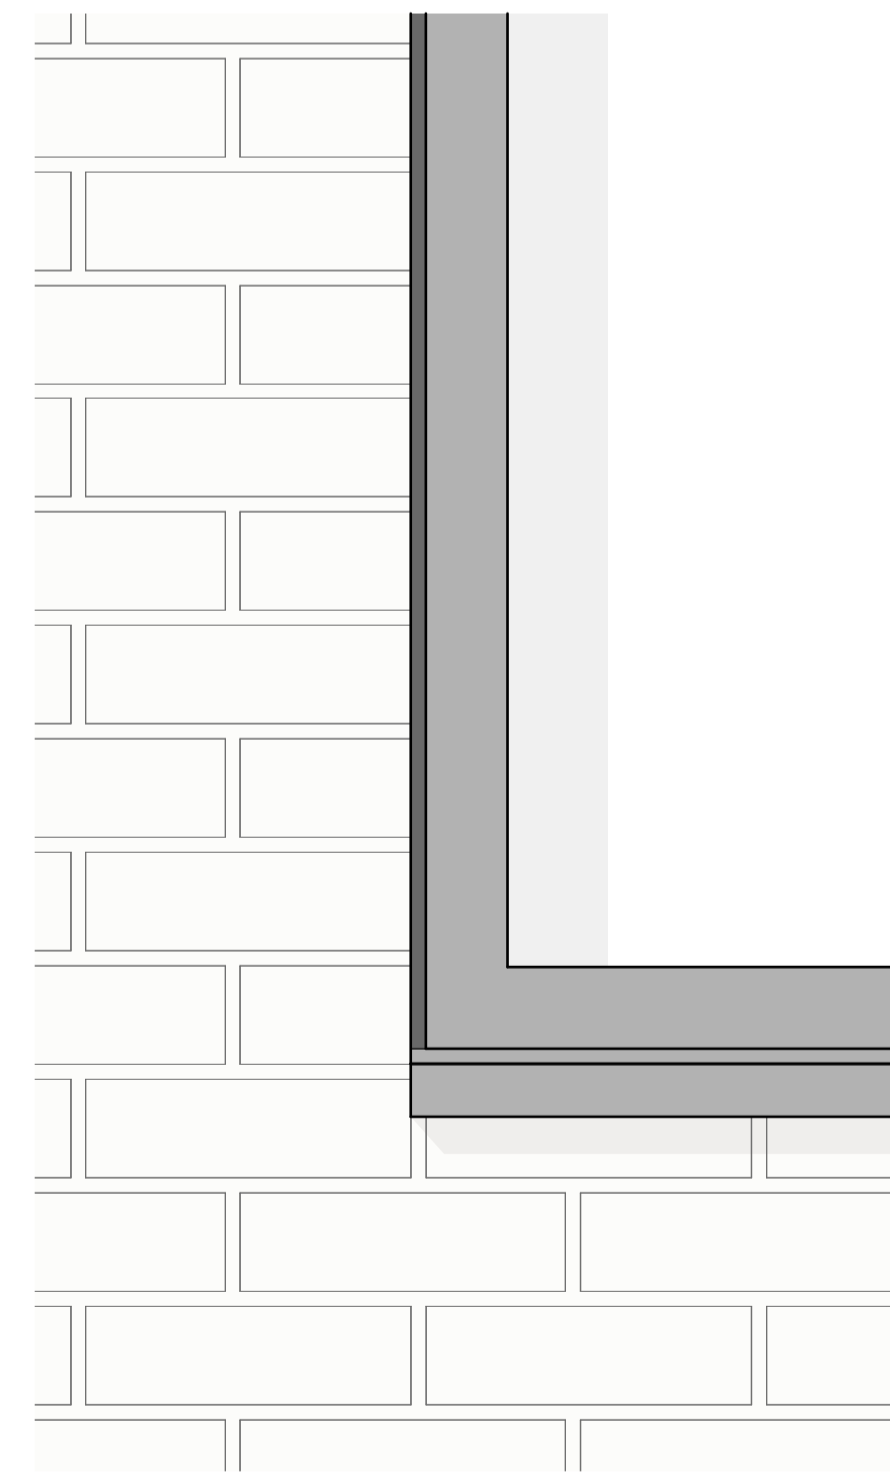

Typical Timber Cladding Window Opening Section Detail

NOTES:

01	Discharge of Conditions	14/02/2024
rev	description	drawn checked date

**ob**  
**architecture.**

The Dispensary  
5-6 The Square  
Winchester SO23 9ES  
01962 865344  
info@obarchitecture.co.uk  
www.obarchitecture.co.uk

8 Dunheved Road North  
8 Dunheved Road North  
Croydon  
CR8 6AH

**Typical Window Opening Details**

OBA project no.	Scale @ A1					
361	1:5					
project	originator	zone	level	type	role	number
8DH - OBA - 00 - ZZ - DR - A - 0877						

status	suitability description
01	revision description

THIS DRAWING CAN BE SCALED FOR PLANNING PURPOSES ONLY AND ALL DIMENSIONS ARE TO BE CHECKED ON SITE BEFORE WORK IS COMMENCED. THE DESIGN AND DRAWING ARE THE COPYRIGHT OF THE CONSULTANTS AND MUST NOT BE USED OR REPRODUCED WITHOUT THEIR PERMISSION. ANY DISCREPANCIES ARE TO BE REPORTED IMMEDIATELY TO THE CONSULTANTS. ALL INFORMATION SHOWN ON THE DRAWING IS SUBJECT TO OBTAINING THE NECESSARY STATUTORY CONSENTS.