

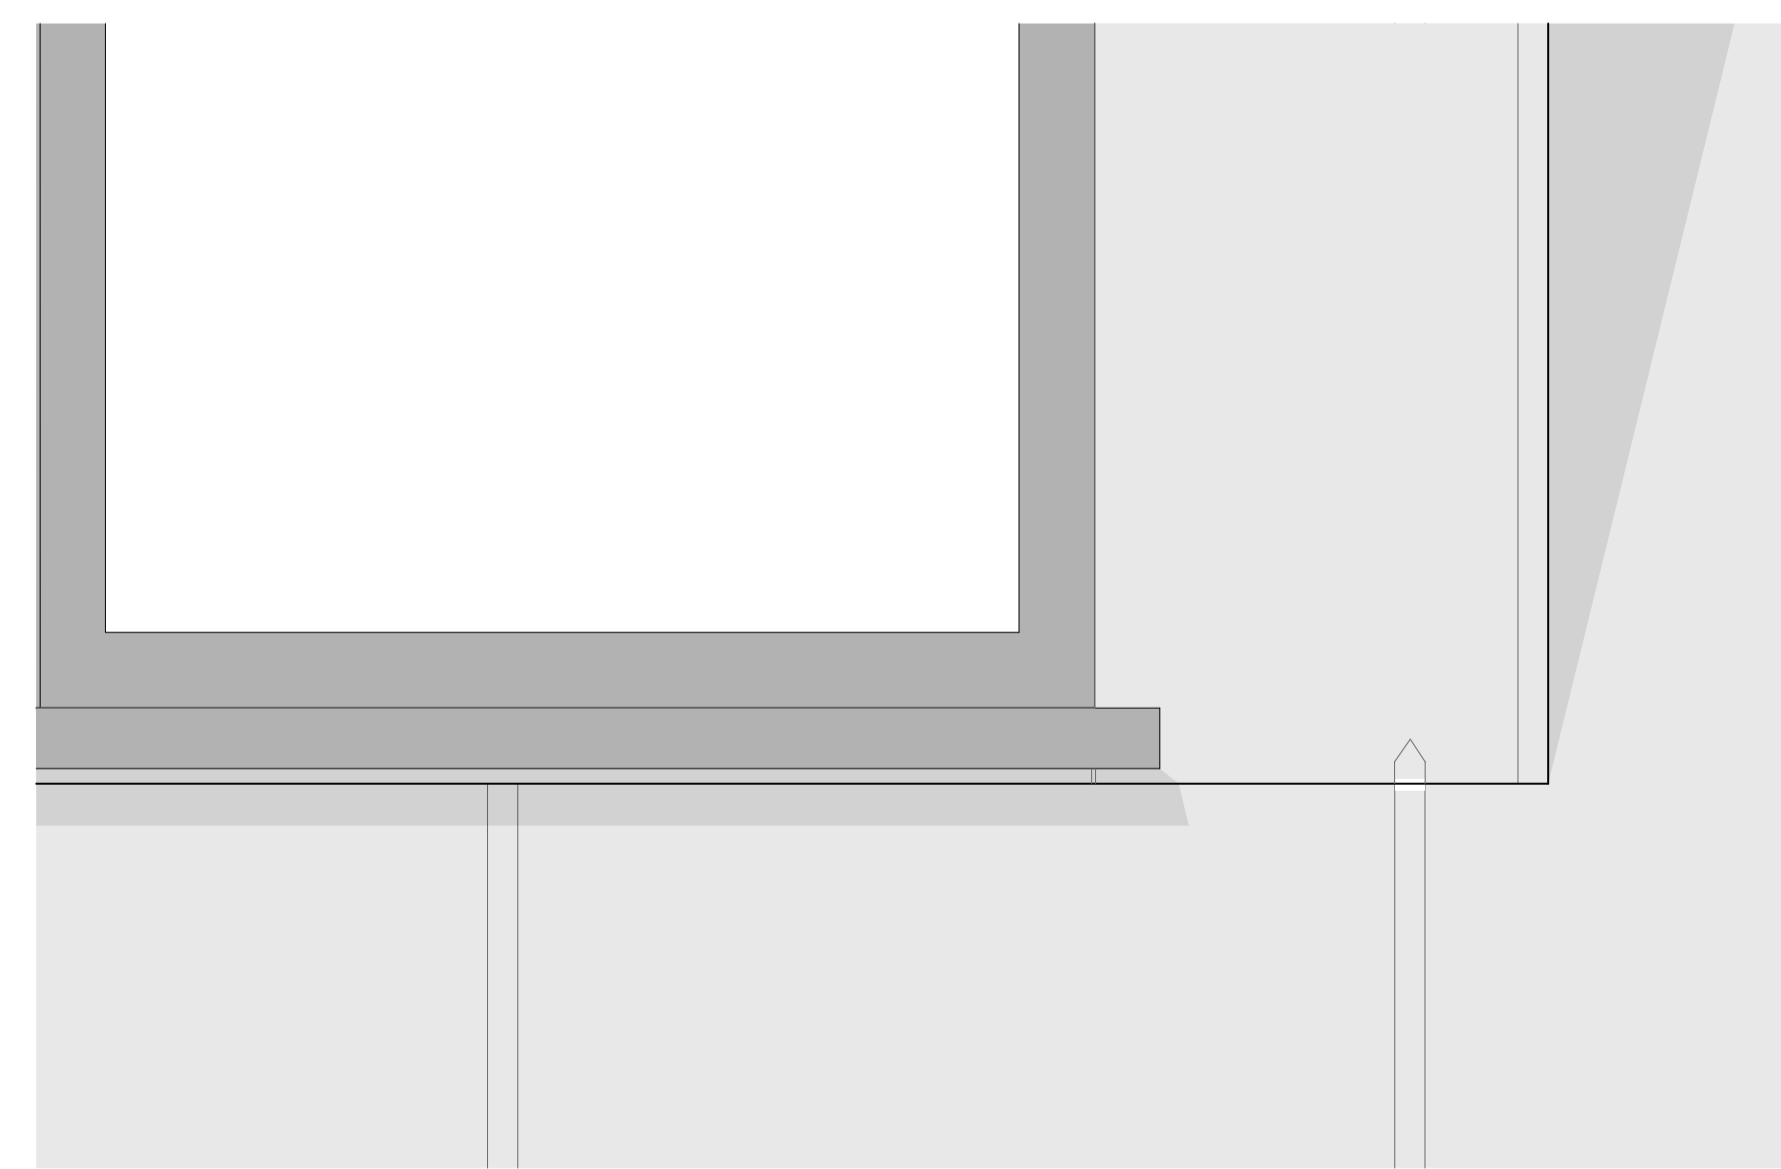


Typical Dormer Cheek Detail

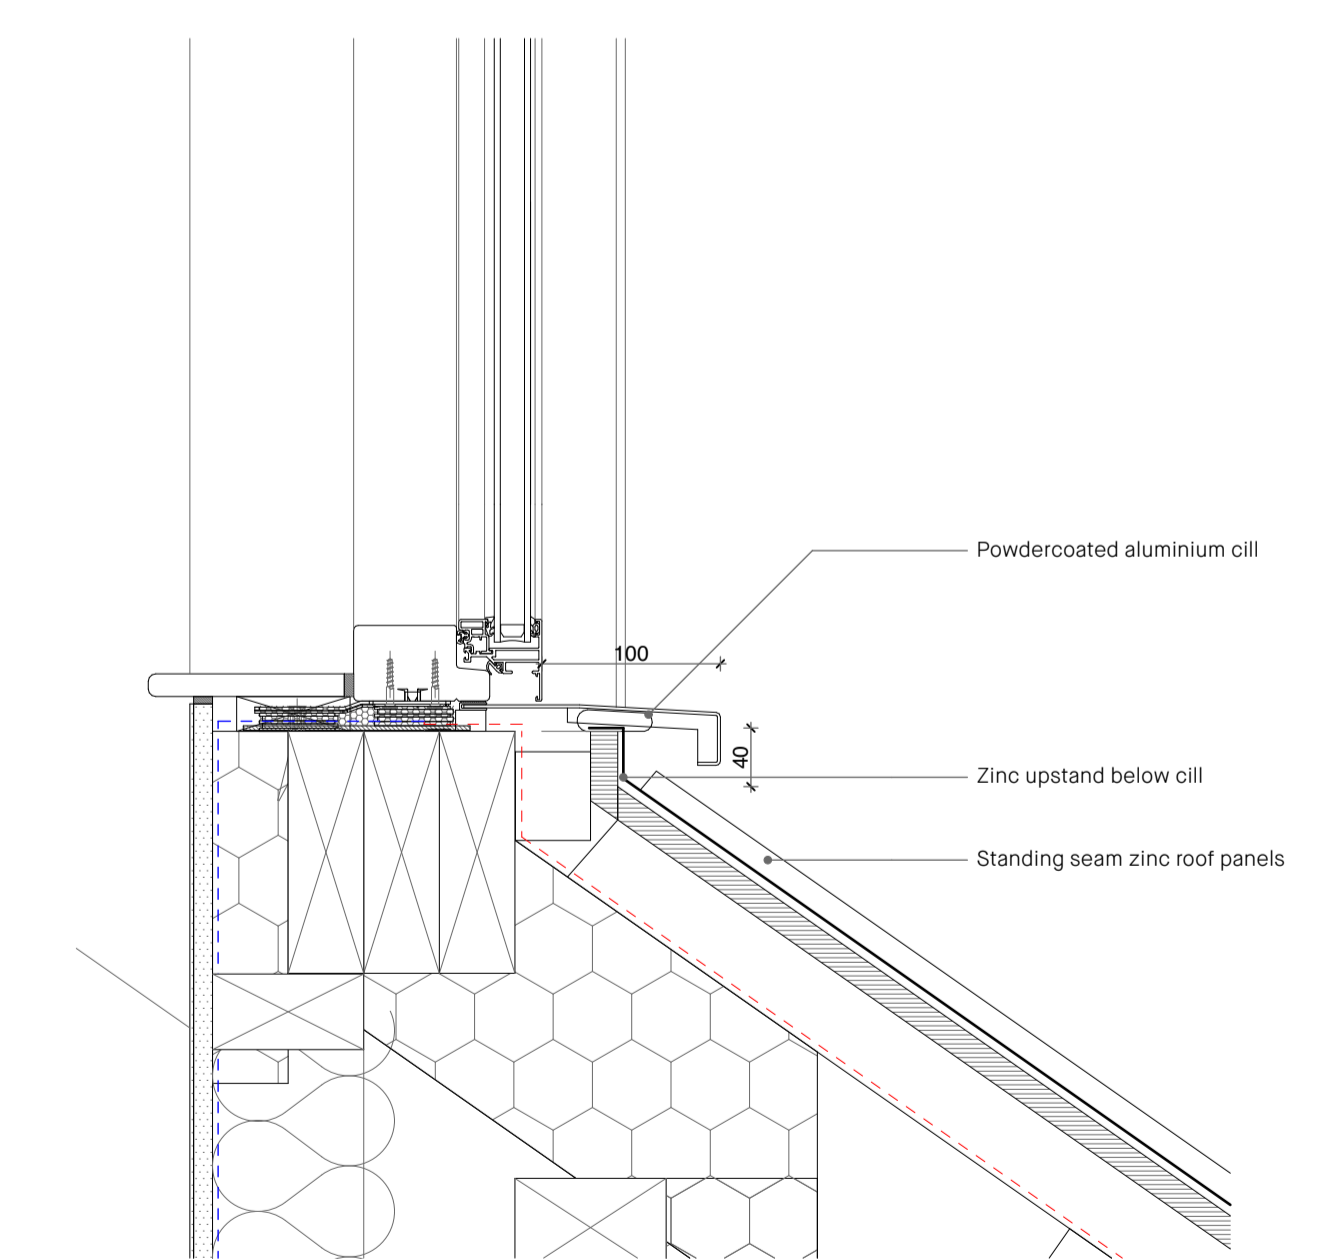

Elevation Extract

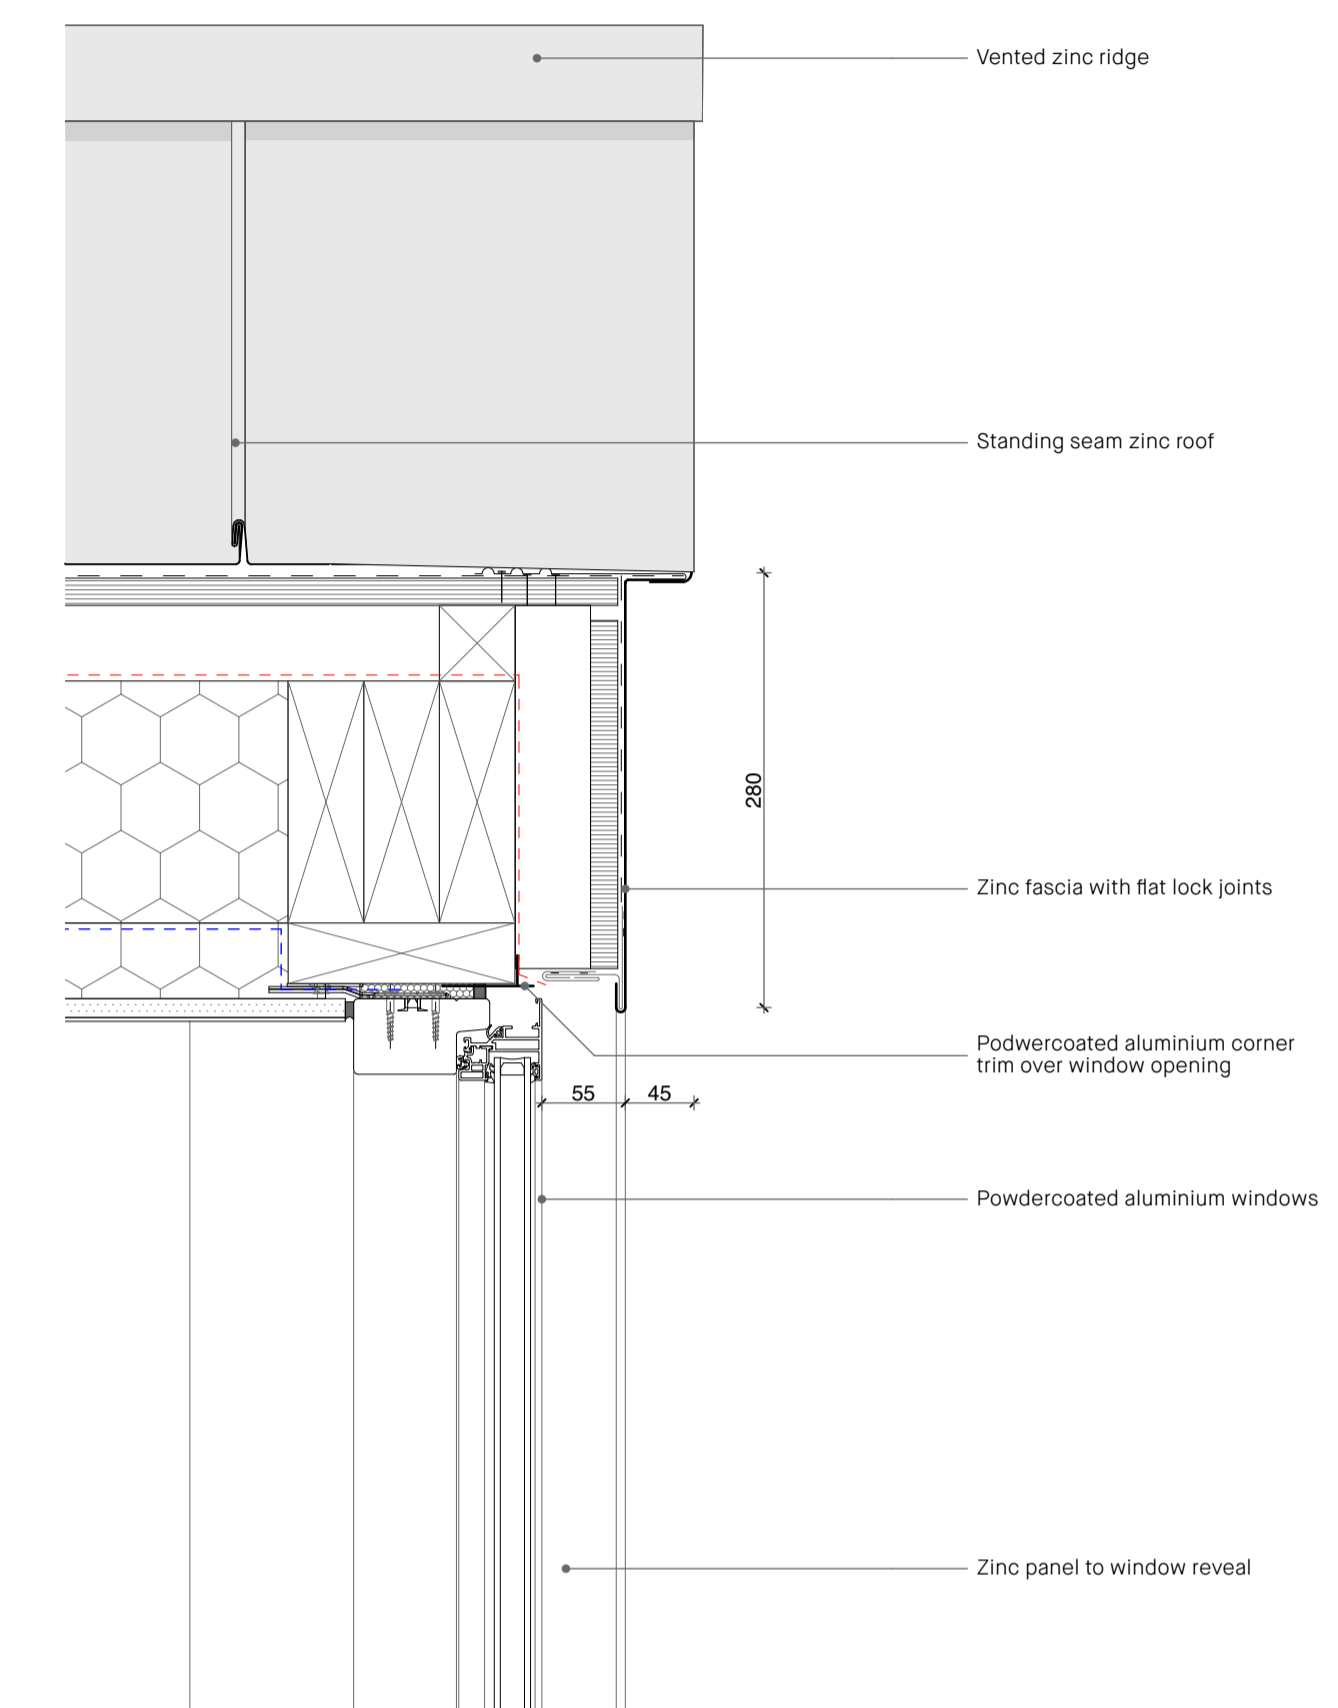

Typical Dormer Section Detail

NOTES:

01	Discharge of Conditions	14/02/2024
rev	description	drawn checked date

ob
architecture.

The Dispensary
5-6 The Square
Winchester SO23 9ES
01962 865344
info@obarchitecture.co.uk
www.obarchitecture.co.uk

8 Dunheved Road North
8 Dunheved Road North
Croydon
CR8 6AH

Typical Dormer Details

OBA project no.	Scale @ A1					
361	1:5					
project	originator	zone	level	type	role	number
8DH	OBA	00	ZZ	DR	A	0878

status	suitability description
01	
revision	revision description
01	

THIS DRAWING CAN BE SCALED FOR PLANNING PURPOSES ONLY AND ALL DIMENSIONS ARE TO BE CHECKED ON SITE BEFORE WORK IS COMMENCED. THE DESIGN AND DRAWING ARE THE COPYRIGHT OF THE CONSULTANTS AND MUST NOT BE USED OR REPRODUCED WITHOUT THEIR PERMISSION. ANY DISCREPANCIES ARE TO BE REPORTED IMMEDIATELY TO THE CONSULTANTS. ALL INFORMATION SHOWN ON THE DRAWING IS SUBJECT TO OBTAINING THE NECESSARY STATUTORY CONSENTS.