





Site Location Plan
Scale 1:1250

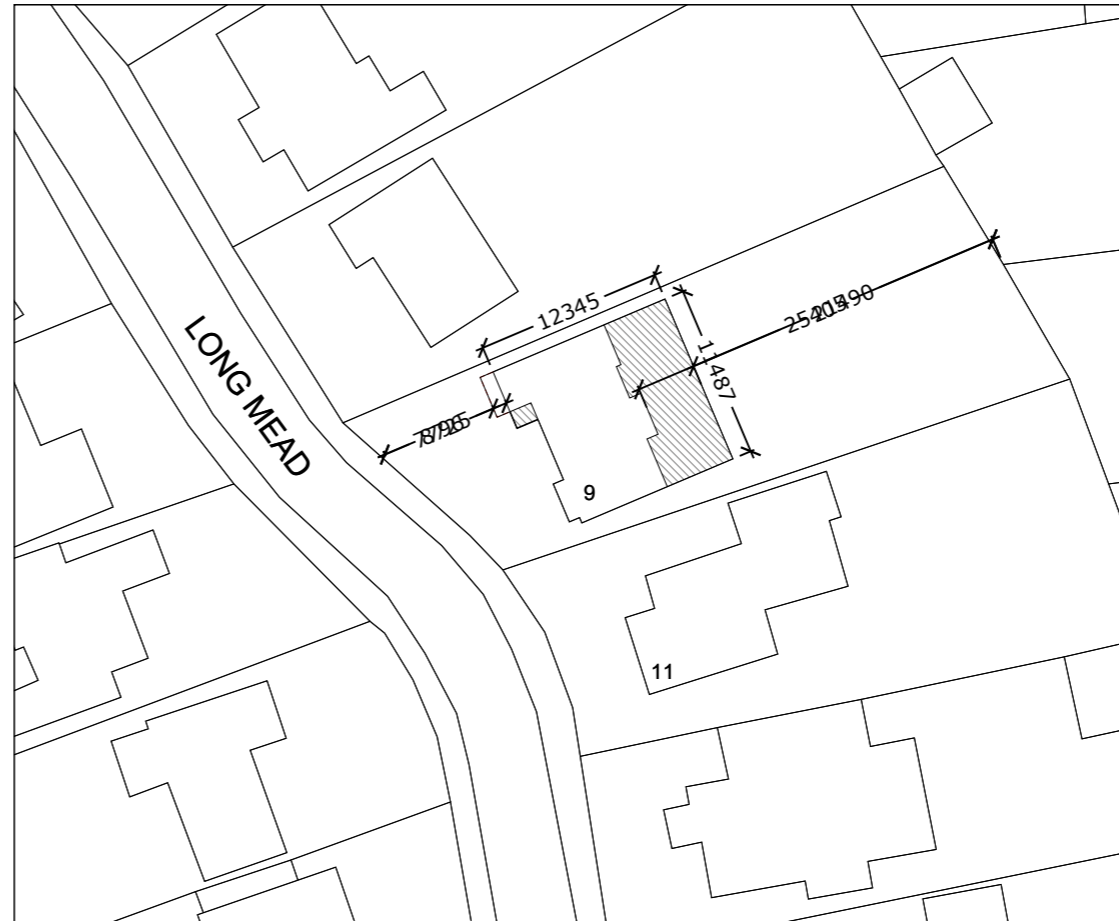

Block Plan AS Consented (22/P/
Scale 1:500

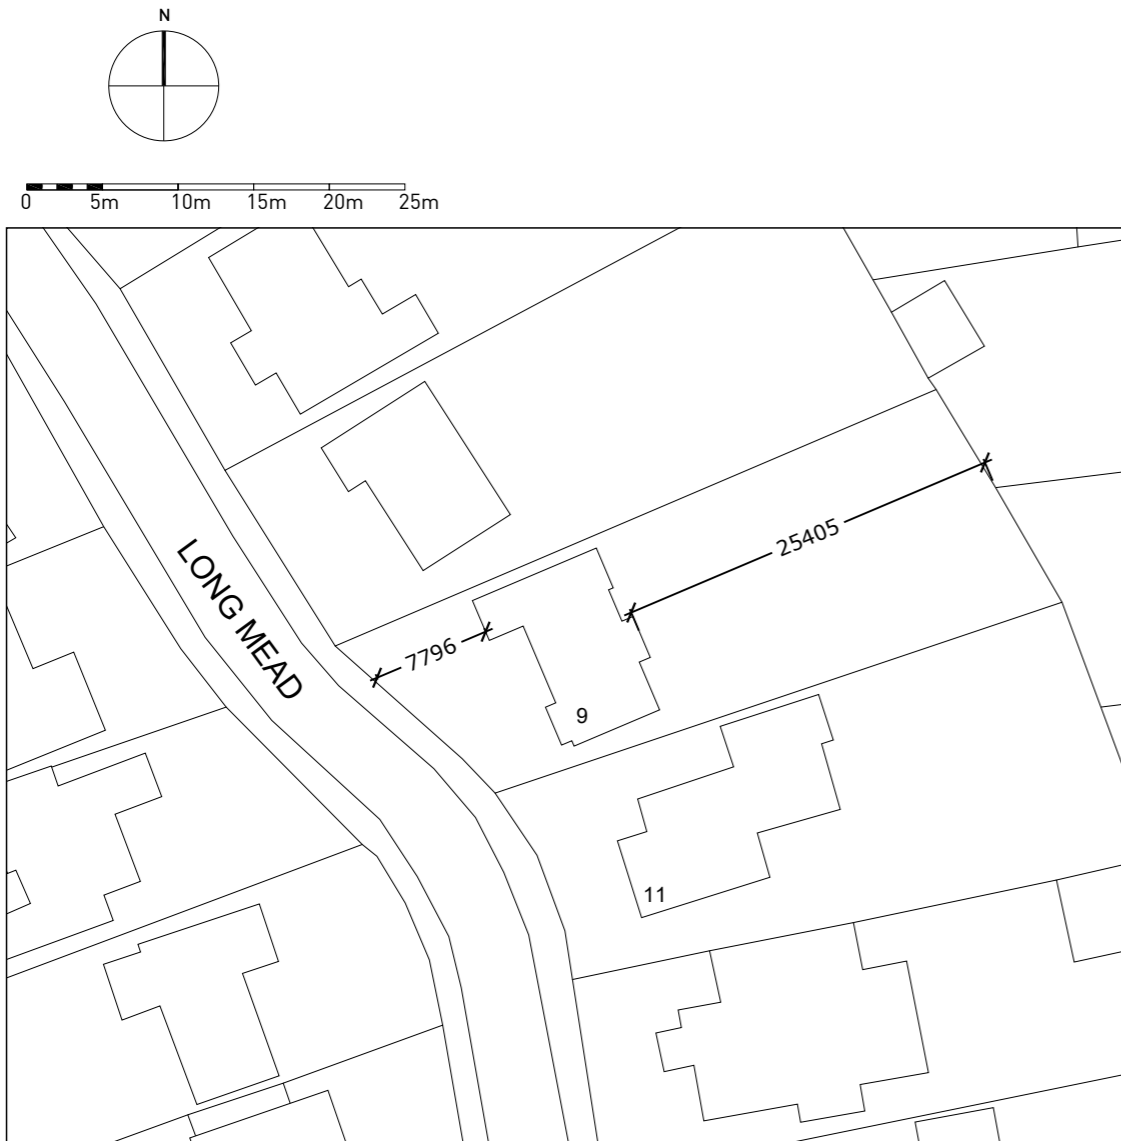

Block Plan Existing
Scale 1:500



Block Plan Proposed
Scale 1:500

Notes

This drawing and design is for use solely in connection with the project described below. The drawing and design is the property of AJ Day RIBA, and must not be reused, loaned or copied without written consent. All dimensions and setting out to be checked on site before construction. Do not scale from the drawing. The drawing is to be read in conjunction with all other information relevant to the project. Any apparent discrepancy is to be brought to the attention of AJ Day RIBA.

©AJ Day RIBA

| REV | AMENDMENT | BY | CHECK | DATE |
|-----|----------------|-----|-------|----------|
| - | Planning Issue | AJD | | 25.03.24 |

PLANNING
ISSUE

d-10architects

Tel: 07932 621085 Email: aday@d-10architects.com

TITLE
Site Location Plan
Block Plan
Existing & Proposed

CLIENT
Mrs Bawa

PROJECT
9 Longmead
Guildford GU1 2HN

SCALE
1:1250,1:500@A3

DATE
March 2024

| DRG. No. | REV |
|----------|-----|
| 3265_100 | - |