



THE COPYRIGHT IN THIS DRAWING IS VESTED IN SIBBETT GREGORY AND MAY NOT BE REPRODUCED WITHOUT THEIR EXPRESS PERMISSION.

DO NOT SCALE


ANY DISCREPANCIES BETWEEN THIS DRAWING AND ANOTHER OR CONDITIONS ON SITE SHOULD BE REPORTED TO THE SIBBETT GREGORY REPRESENTATIVE IMMEDIATELY.

NOTE 1:


NOTE 1

SOUTHWESTERN ELEVATION
1:200 @ A3


SOUTHERN ELEVATION
1:200 @ A3

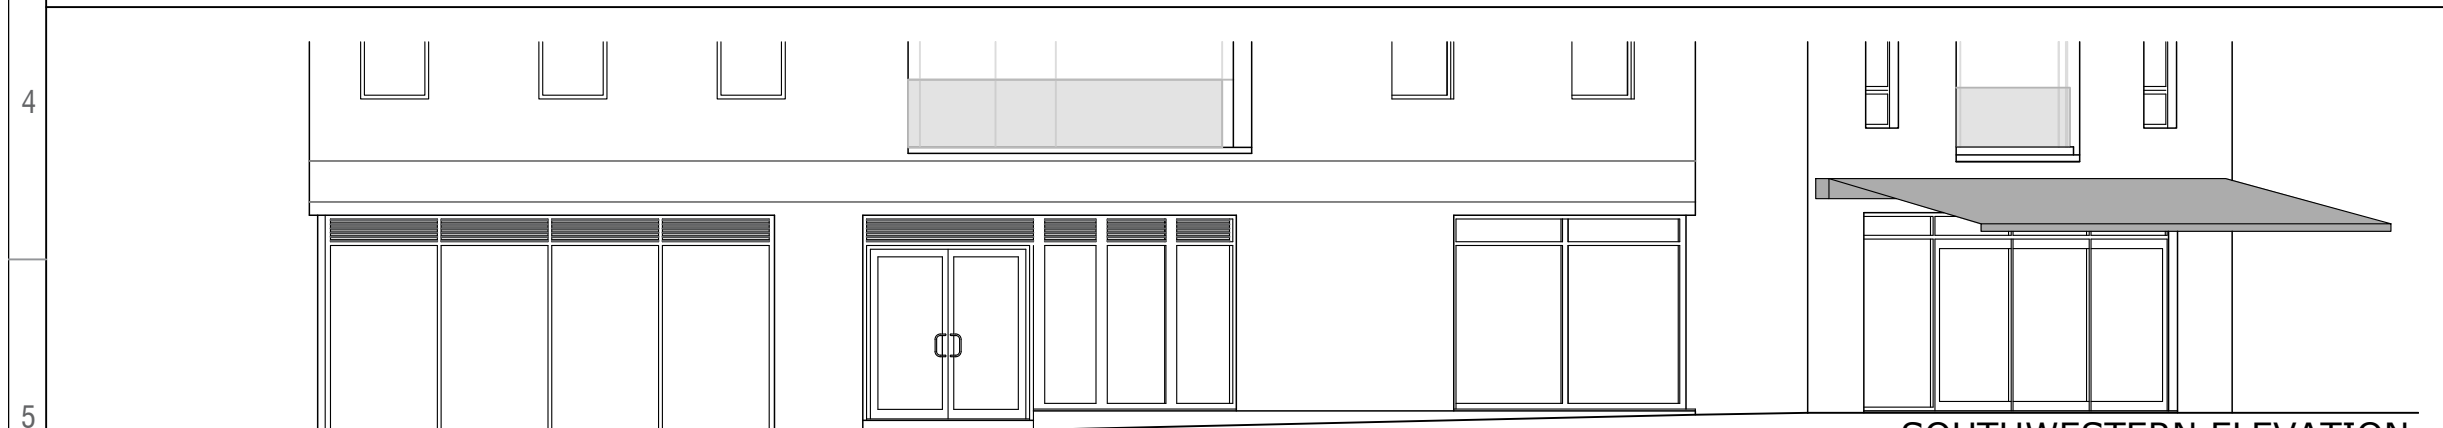

SOUTHWESTERN ELEVATION
1:100 @ A3

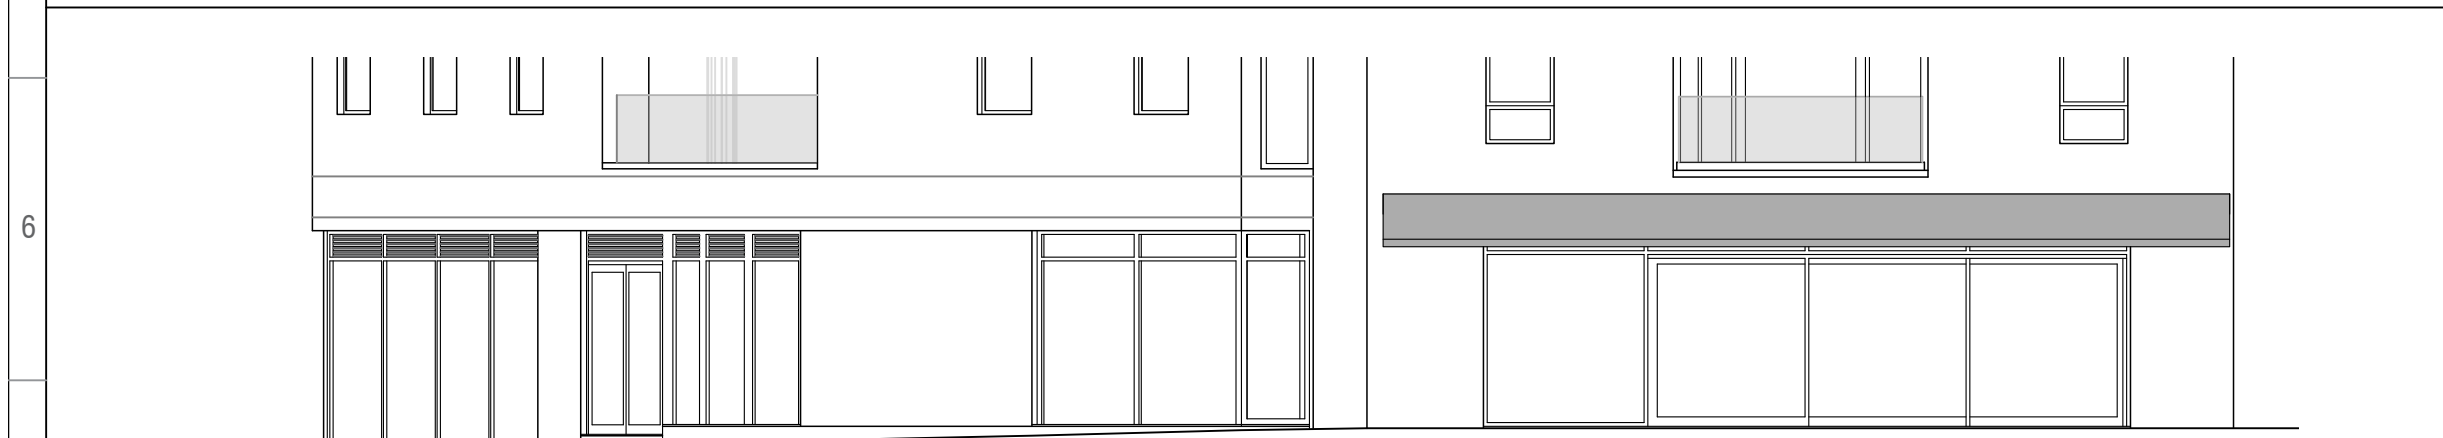

SOUTHERN ELEVATION
1:100 @ A3

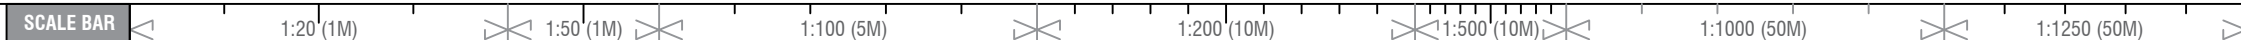

REV:	DETAILS:	DATE:



Commercial Property Agents, Surveyors & Town Planners

Sibbett Gregory
3 Winchester Place
North Street
Poole, Dorset
BH15 1NX
E - info@sibbettgregory.com
T - 01202 66 11 77
F - 01202 66 54 35

Client:
Mr & Mrs F Seweryn

Job Title:
**1 HIGH STREET, POOLE
PROPOSED NEW AWNINGS**

Drawing Title:
EXISTING ELEVATIONS

Scale @ A3: VARIOUS	Date: 03.04.24	Drawn By: MTR	Checked By: #
------------------------	-------------------	------------------	------------------

Project Number: 20113	Drawing Number: 015.4	Revision: #
--------------------------	--------------------------	----------------