



THE COPYRIGHT IN THIS DRAWING IS VESTED IN SIBBETT GREGORY AND MAY NOT BE REPRODUCED WITHOUT THEIR EXPRESS PERMISSION.

**DO NOT SCALE**


ANY DISCREPANCIES BETWEEN THIS DRAWING AND ANOTHER OR CONDITIONS ON SITE SHOULD BE REPORTED TO THE SIBBETT GREGORY REPRESENTATIVE IMMEDIATELY.

**NOTE 1:**


NOTE 1

**SOUTHWESTERN ELEVATION**  
1:200 @ A3


**SOUTHERN ELEVATION**  
1:200 @ A3

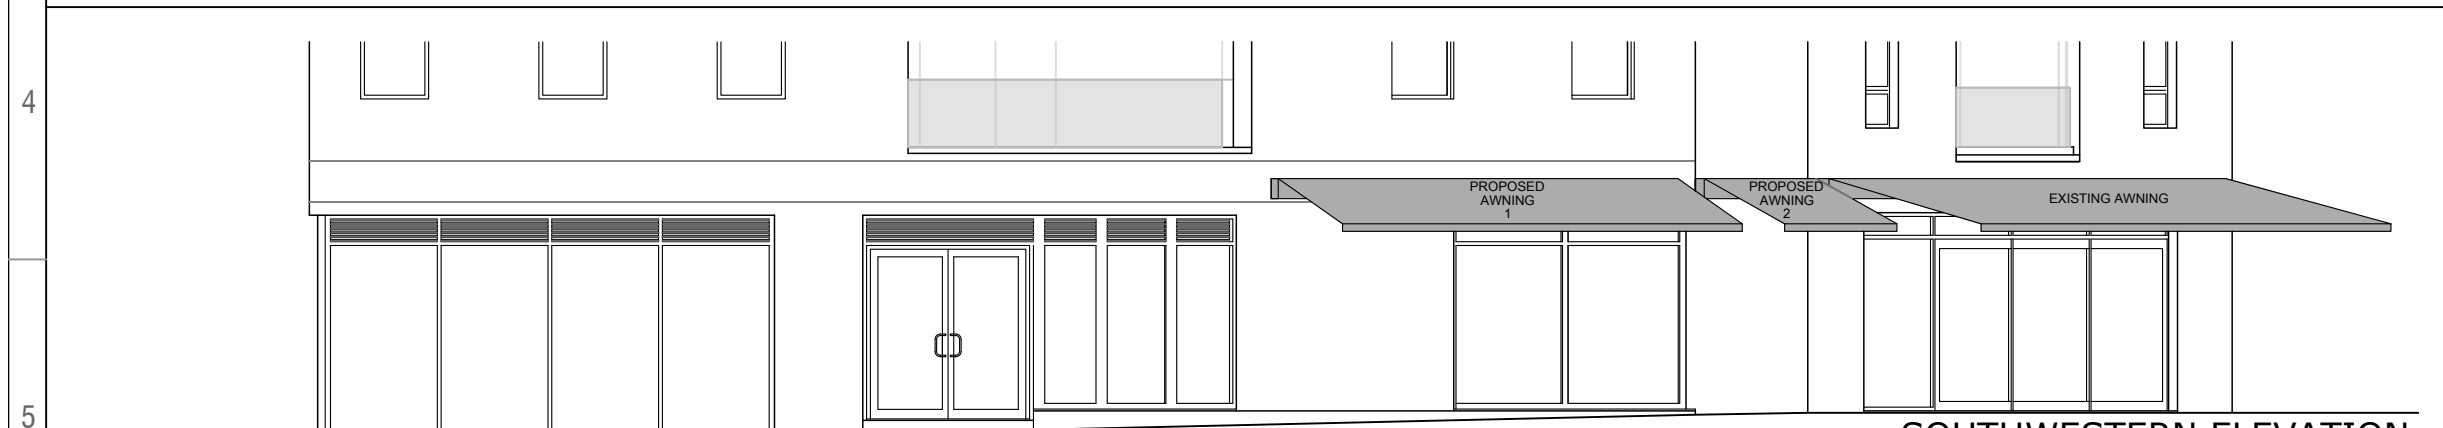

**SOUTHWESTERN ELEVATION**  
1:100 @ A3

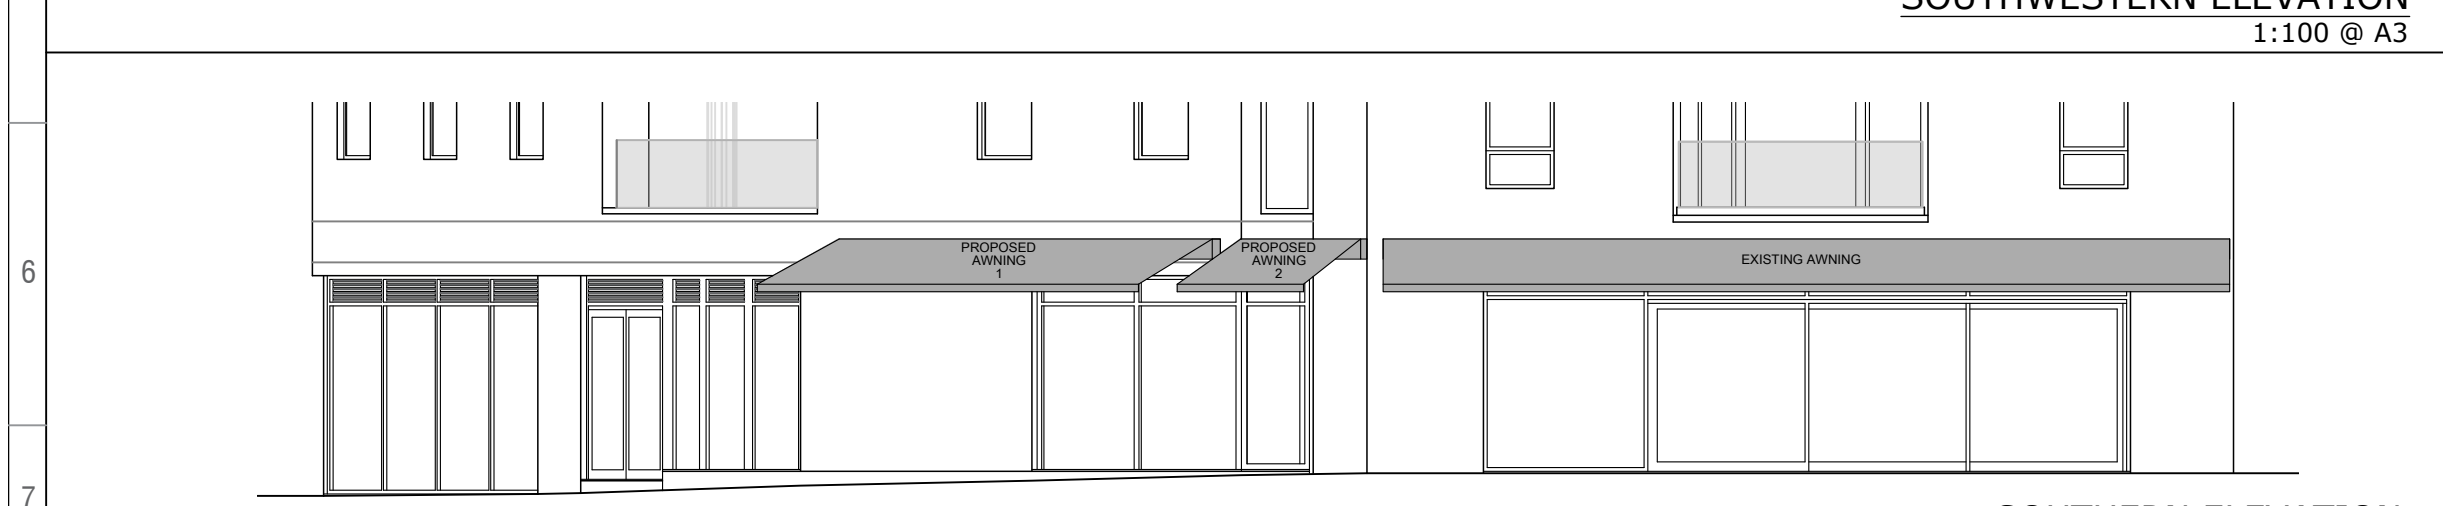

**SOUTHERN ELEVATION**  
1:100 @ A3

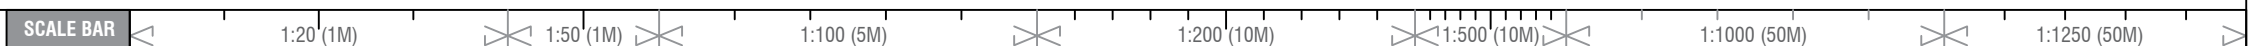

REV:      DETAILS:      DATE:



Commercial Property Agents, Surveyors & Town Planners

Sibbett Gregory  
3 Winchester Place  
North Street  
Poole, Dorset  
BH15 1NX

E - info@sibbettgregory.com  
T - 01202 66 11 77  
F - 01202 66 54 35

Client:  
**Mr & Mrs F Seweryn**

Job Title:  
**1 HIGH STREET, POOLE  
PROPOSED NEW AWNINGS**

Drawing Title:  
**PROPOSED ELEVATIONS**

Scale @ A3: VARIOUS	Date: 03.04.24	Drawn By: MTR	Checked By: #
------------------------	-------------------	------------------	------------------

Project Number: 20113	Drawing Number: 015.5	Revision: #
--------------------------	--------------------------	----------------