
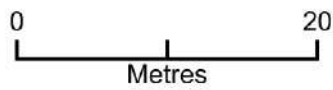


Washbrook Extended

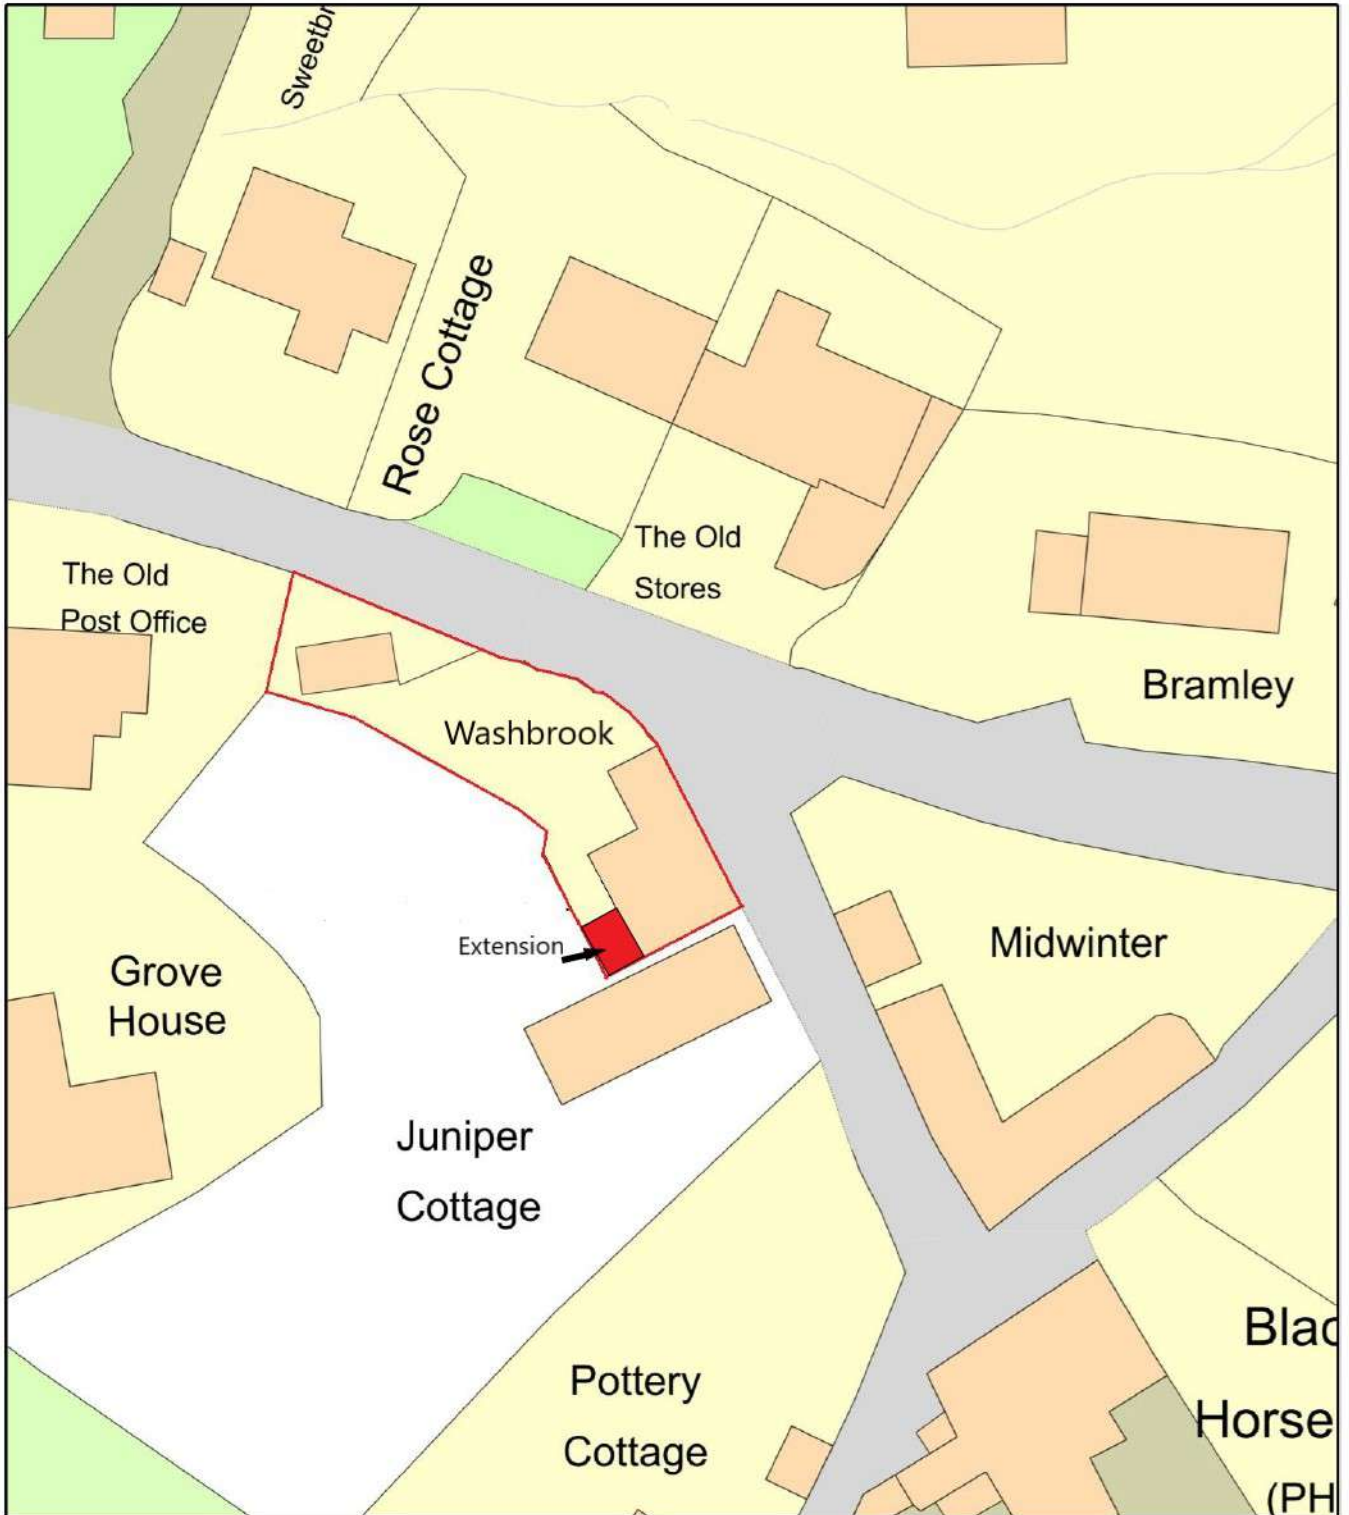

Plan Produced for: James Phelpstead
Date Produced: 01 Jan 2024
Plan Reference Number: TQRQM24001124801544
Scale: 1:500 @ A4