


**Existing Block Plan 1:500**



1:500

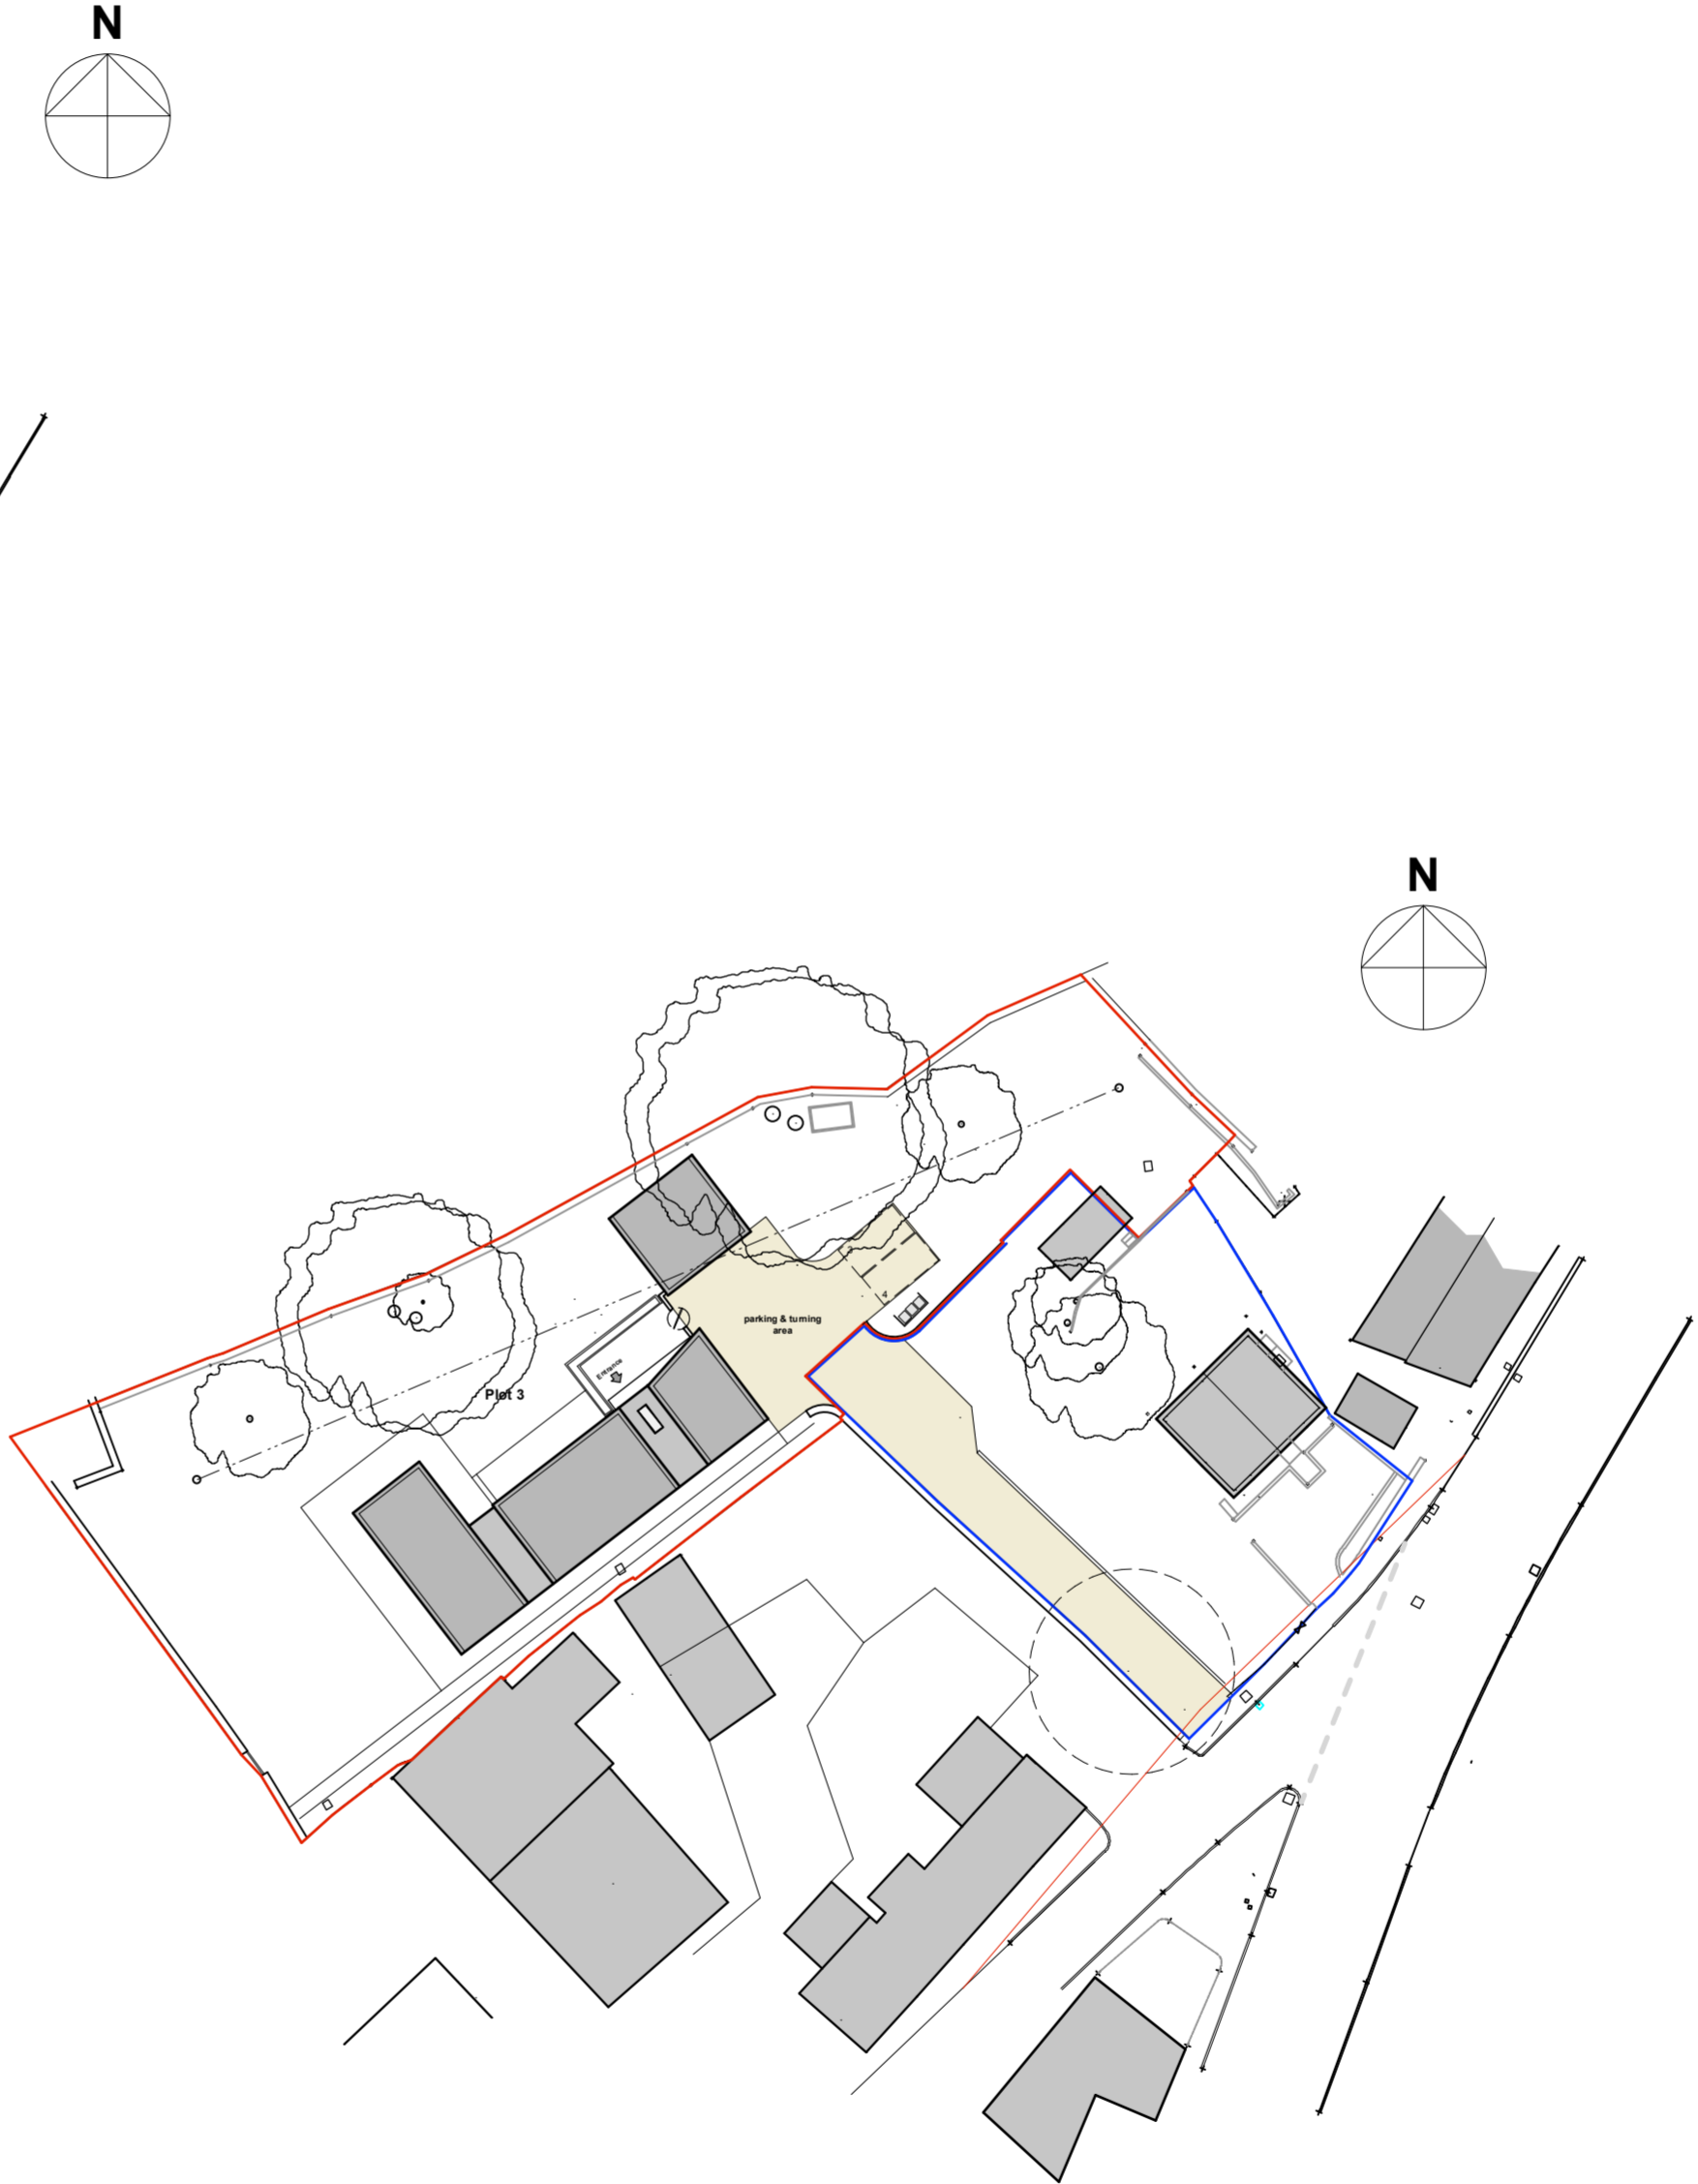

**Proposed Block Plan 1:500**



1:500

Job Title  
**Proposed Dwelling on  
 Land to the rear of  
 22 Frome Road  
 Beckington**

Drawing Title  
**Existing and Proposed  
 Block Plans Plot 3**

**Peter Withey**  
 Architectural Designer  
 123 Clay Street Crockerton  
 Warminster Wiltshire BA12 8ag  
 Tele 01985 841111 e-mail witheydesign@btconnect.com

Scale 1:500 @A2      Date March 2024

Drawing No 1205/ 1