


Proposed Corner of Beach Walk and Tower Parade -
715-MICA-XX-ZZ-RP-A-70005

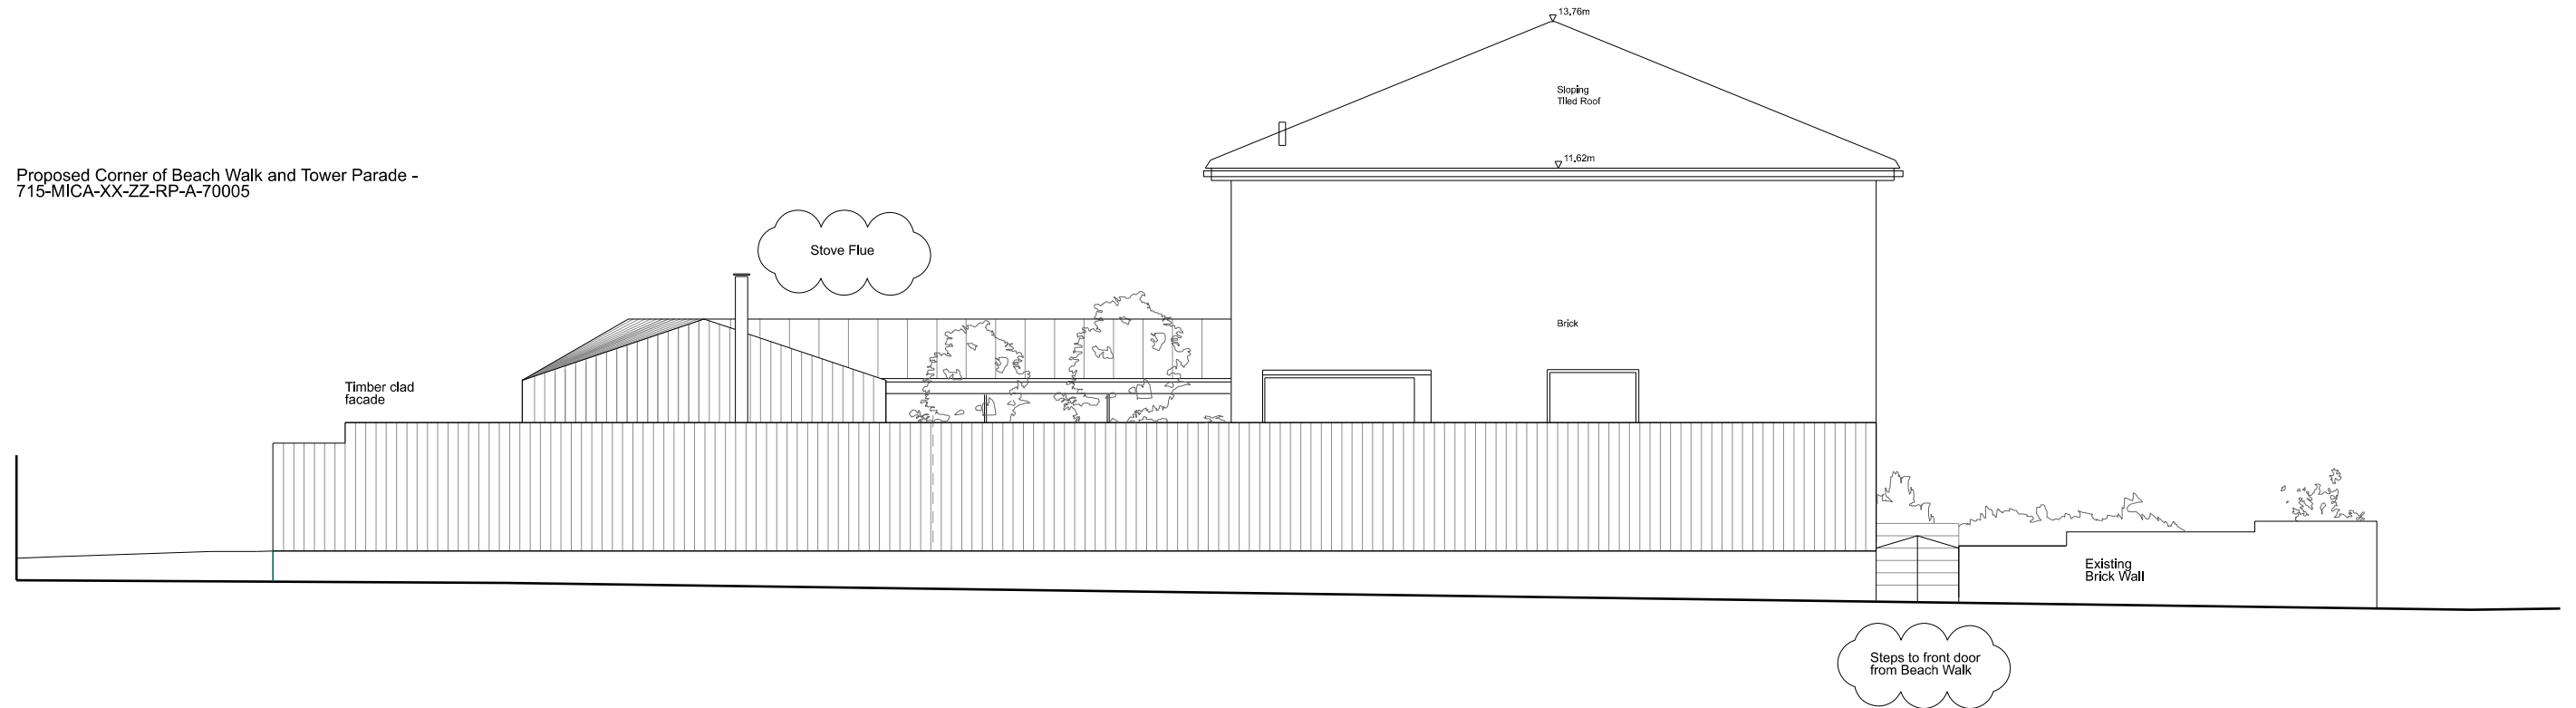

Proposed West Elevation

01 715-19104

DO NOT SCALE FROM THIS DRAWING. CONTRACTOR TO CHECK ALL DIMENSIONS ON SITE.
ANY DISCREPANCIES TO BE REPORTED TO THE ARCHITECT IMMEDIATELY.

COPYRIGHT MICA ARCHITECTS LTD ©

PLANNING

West Elevation
Proposed Entrance Steps & Flue

715-MICA-XX-ZZ-DR-A-19104 02

CHECKED	SC	DRAWN	JE	SCALE	1:100	SIZE	A3	REV/DATE	28/03/24
---------	----	-------	----	-------	-------	------	----	----------	----------

NOTES



REV	DATE	DESCRIPTION
01	07.02.24	Issue for Planning
02	28.03.24	Revised Issue for Planning

WHITSTABLE BEACH WALK

MICA

123 Camden High Street London NW1 7JR
T: 020 7284 1727 F: 020 7267 7826
Info@micasarchitects.com www.micasarchitects.com