
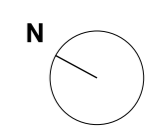


North Elevation


South Elevation

West Elevation

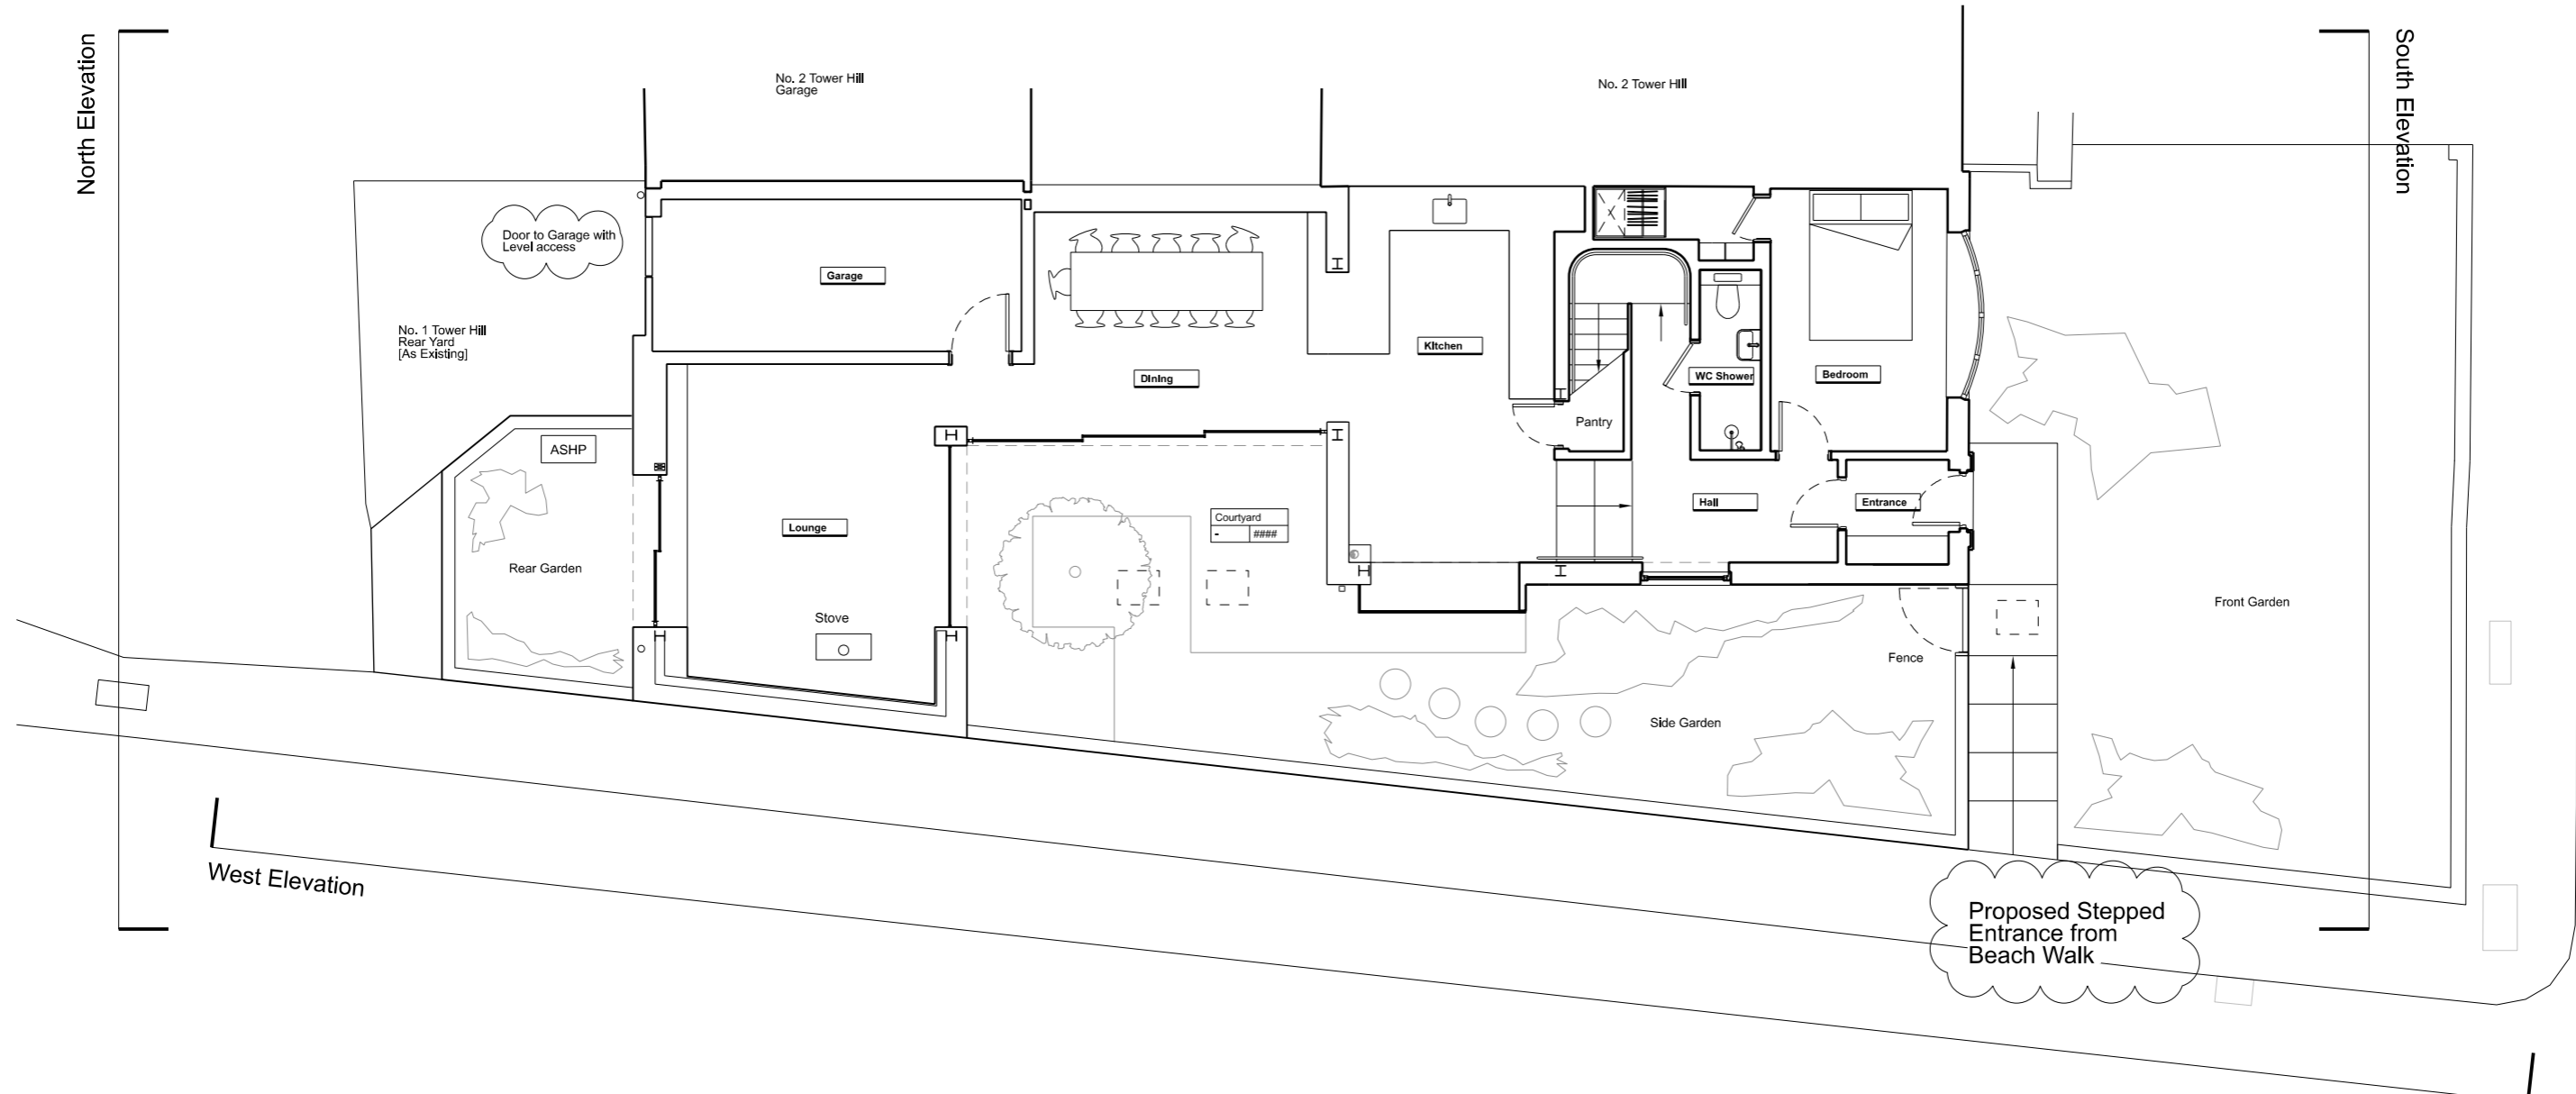

DO NOT SCALE FROM THIS DRAWING. CONTRACTOR TO CHECK ALL DIMENSIONS ON SITE.  
 ANY DISCREPANCIES TO BE REPORTED TO THE ARCHITECT IMMEDIATELY.

NOTES  
 To be read in conjunction with 715-MICA-XX-00-DR-A-19004 &  
 715-MICA-XX-ZZ-RP-A-70005 Design and Access Statement

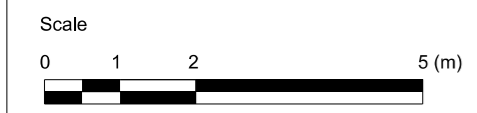

| REV | DATE     | DESCRIPTION                |
|-----|----------|----------------------------|
| 01  | 07.02.24 | Issue for Planning         |
| 02  | 04.04.24 | Revised issue for Planning |

COPYRIGHT MICA ARCHITECTS LTD ©

JOB **WHITSTABLE BEACH WALK**

**MICA**  
 123 Camden High Street London NW1 7JR  
 T: 020 7284 1727 F: 020 7267 7826  
 Info@micasarchitects.com www.micasarchitects.com

**PLANNING**

**Ground Floor Plan**  
 Proposed Regularisation

|         |                           |       |      |          |
|---------|---------------------------|-------|------|----------|
| CHECKED | DRG #                     | SCALE | SIZE | REV/DATE |
| SC      | 715-MICA-XX-00-DR-A-19010 | 1:100 | A3   | 04/04/24 |
| DRAWN   | REV                       |       |      |          |
| JE      | 02                        |       |      |          |