


NOTES

1. THESE ARE PLANNING DRAWING & SHOULD ONLY BE USED FOR THAT PURPOSE
2. THESE ARE NOT CONSTRUCTION DRAWINGS

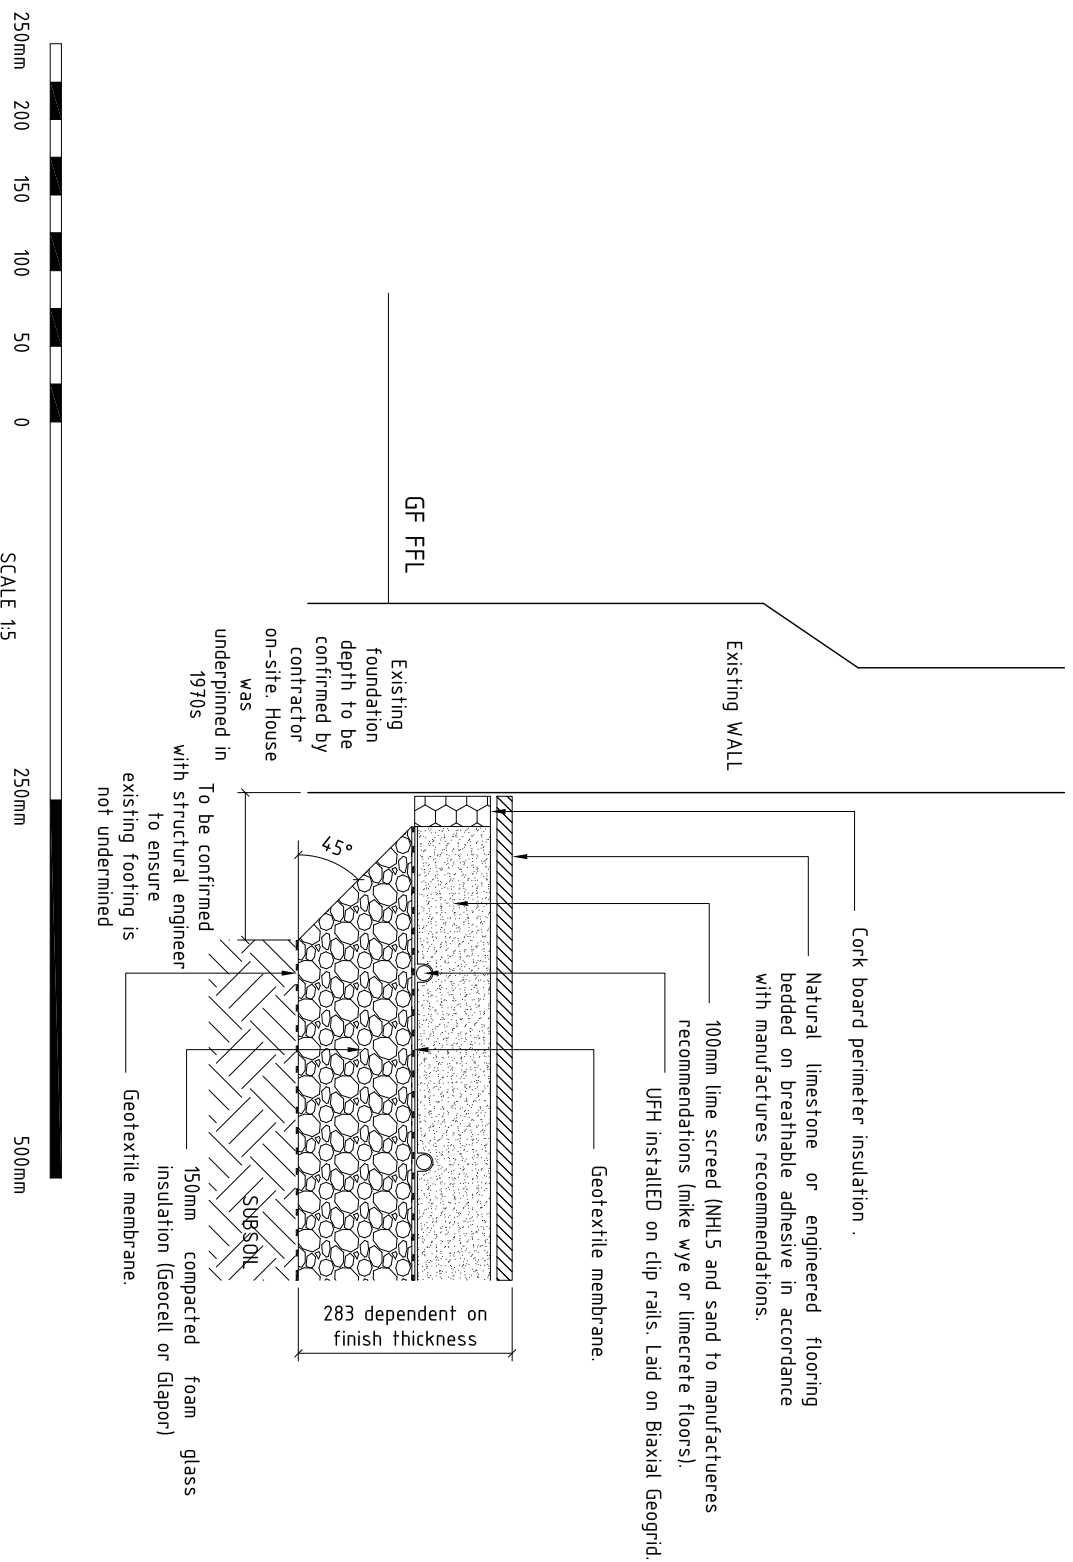

PROPOSED HOUSE GROUND FLOOR BUILD-UP

for  
**JOLLYBOYS**  
**BAKERS LANE**  
**FELSTED**  
**DUNMOW**  
**CM6 3LP**

© The copyright of this drawing belongs to Kay Pilsbury Thomas

NO.	2331	REV		CHECKED
SCALE	1:5 @ A4	DATE	OCT '23	DRAWN
				MC

**KAY PILSBURY THOMAS ARCHITECTS**

TEL: 01799 599208 FAX: 01799 599965  
 www.kpt.co.uk info@kpt.co.uk  
 HONEYLANDS, RADWINTER, SAFFRON WALDEN, ESSEX, CB10 2TJ