
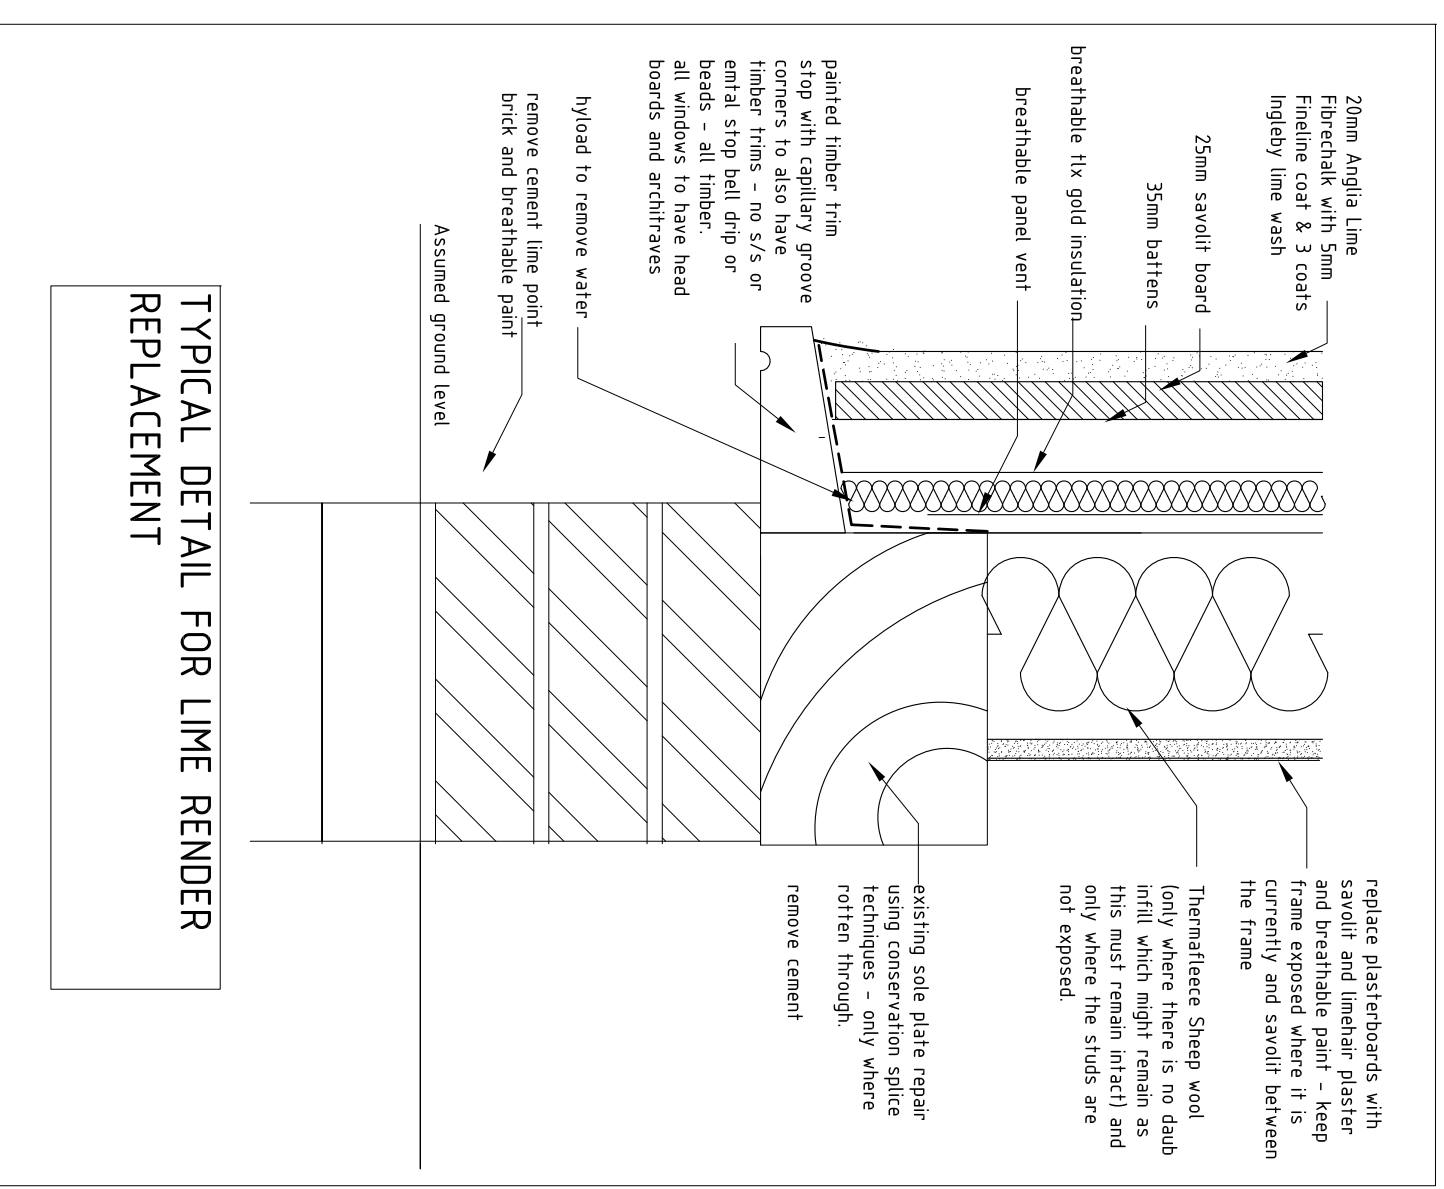


- NOTES
1. THESE ARE PLANNING DRAWING & SHOULD ONLY BE USED FOR THAT PURPOSE
  2. THESE ARE NOT CONSTRUCTION DRAWINGS

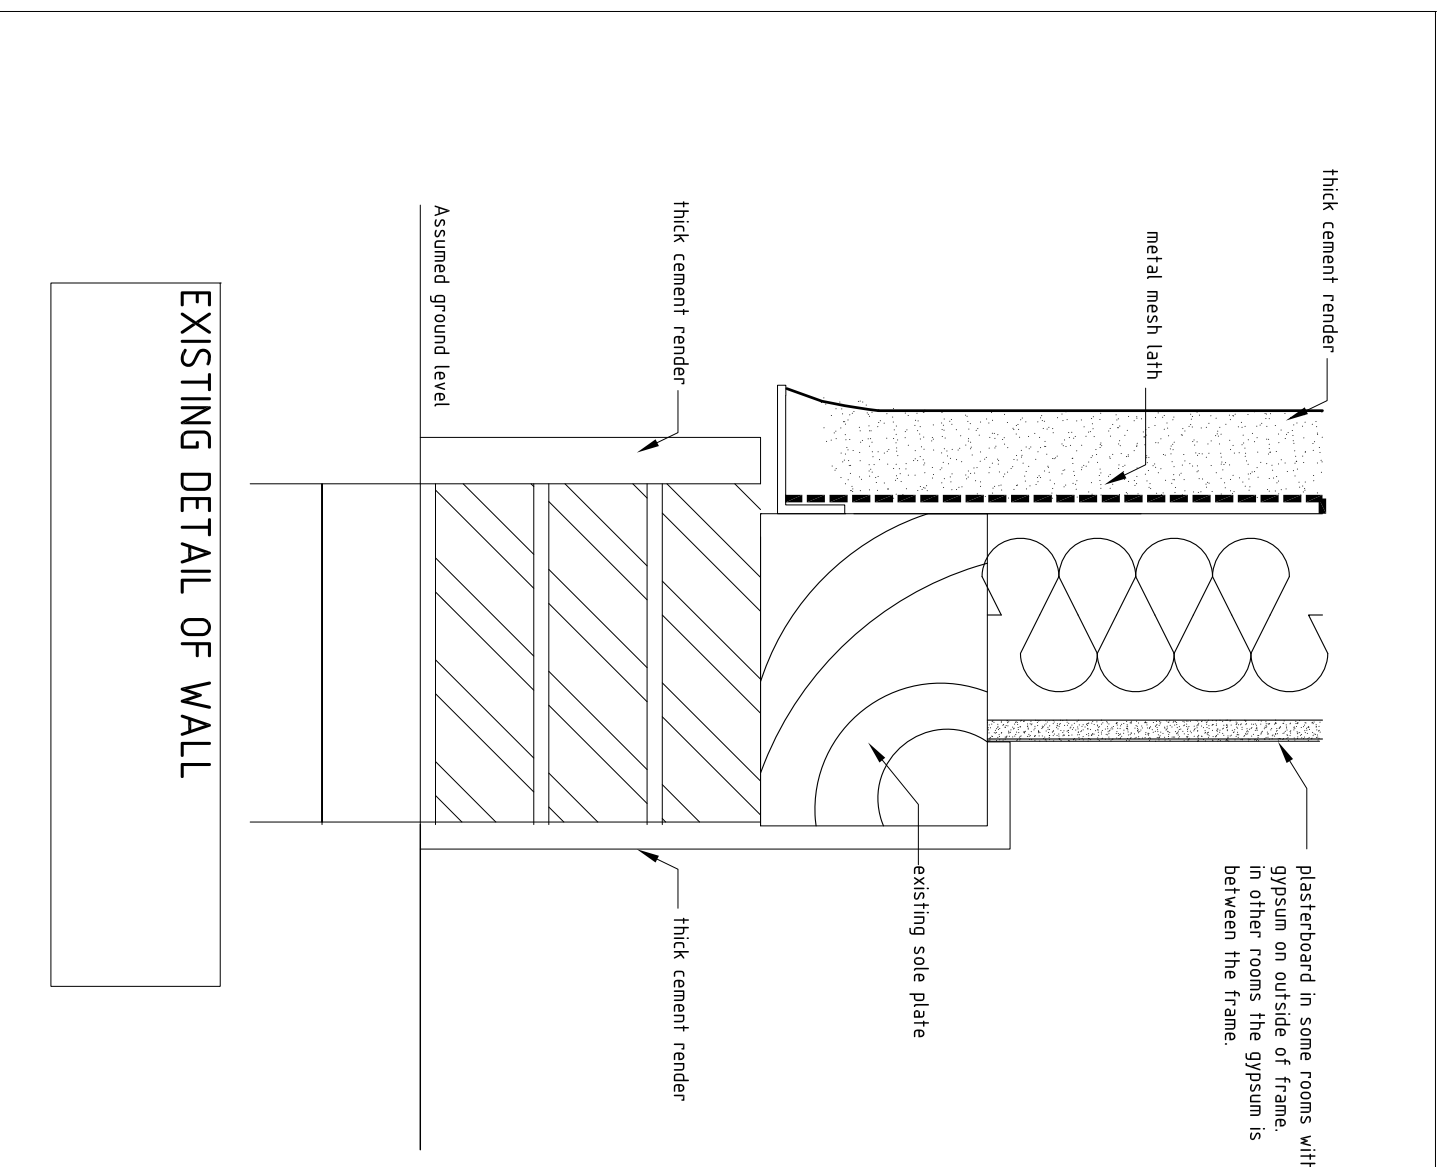

PROPOSED LIME RENDER REPAIRS, WALL BUILD-UP			
for JOLLYBOYS BAKERS LANE FELSTED DUNMOW CM6 3LP			
NO	2331 / PD / 252	REV	CHECKED
SCALE	1 : 5 @ A3	DATE	OCT '23
AY PILSBURY THOMAS ARCHITECTS		DRAWN MC	
TEL: 01799 599208 FAX: 01799 599965		WWW.KPT.CO.UK info@kpt.co.uk	
© The copyright of this drawing belongs to Kay Pilsbury Thomas			
HONEYLANDS RADWINTER SAFERON WALDEN ESSEX CB10 2TJ			