


NOTES

1. THESE ARE PLANNING DRAWING & SHOULD ONLY BE USED FOR THAT PURPOSE
2. THESE ARE NOT CONSTRUCTION DRAWINGS

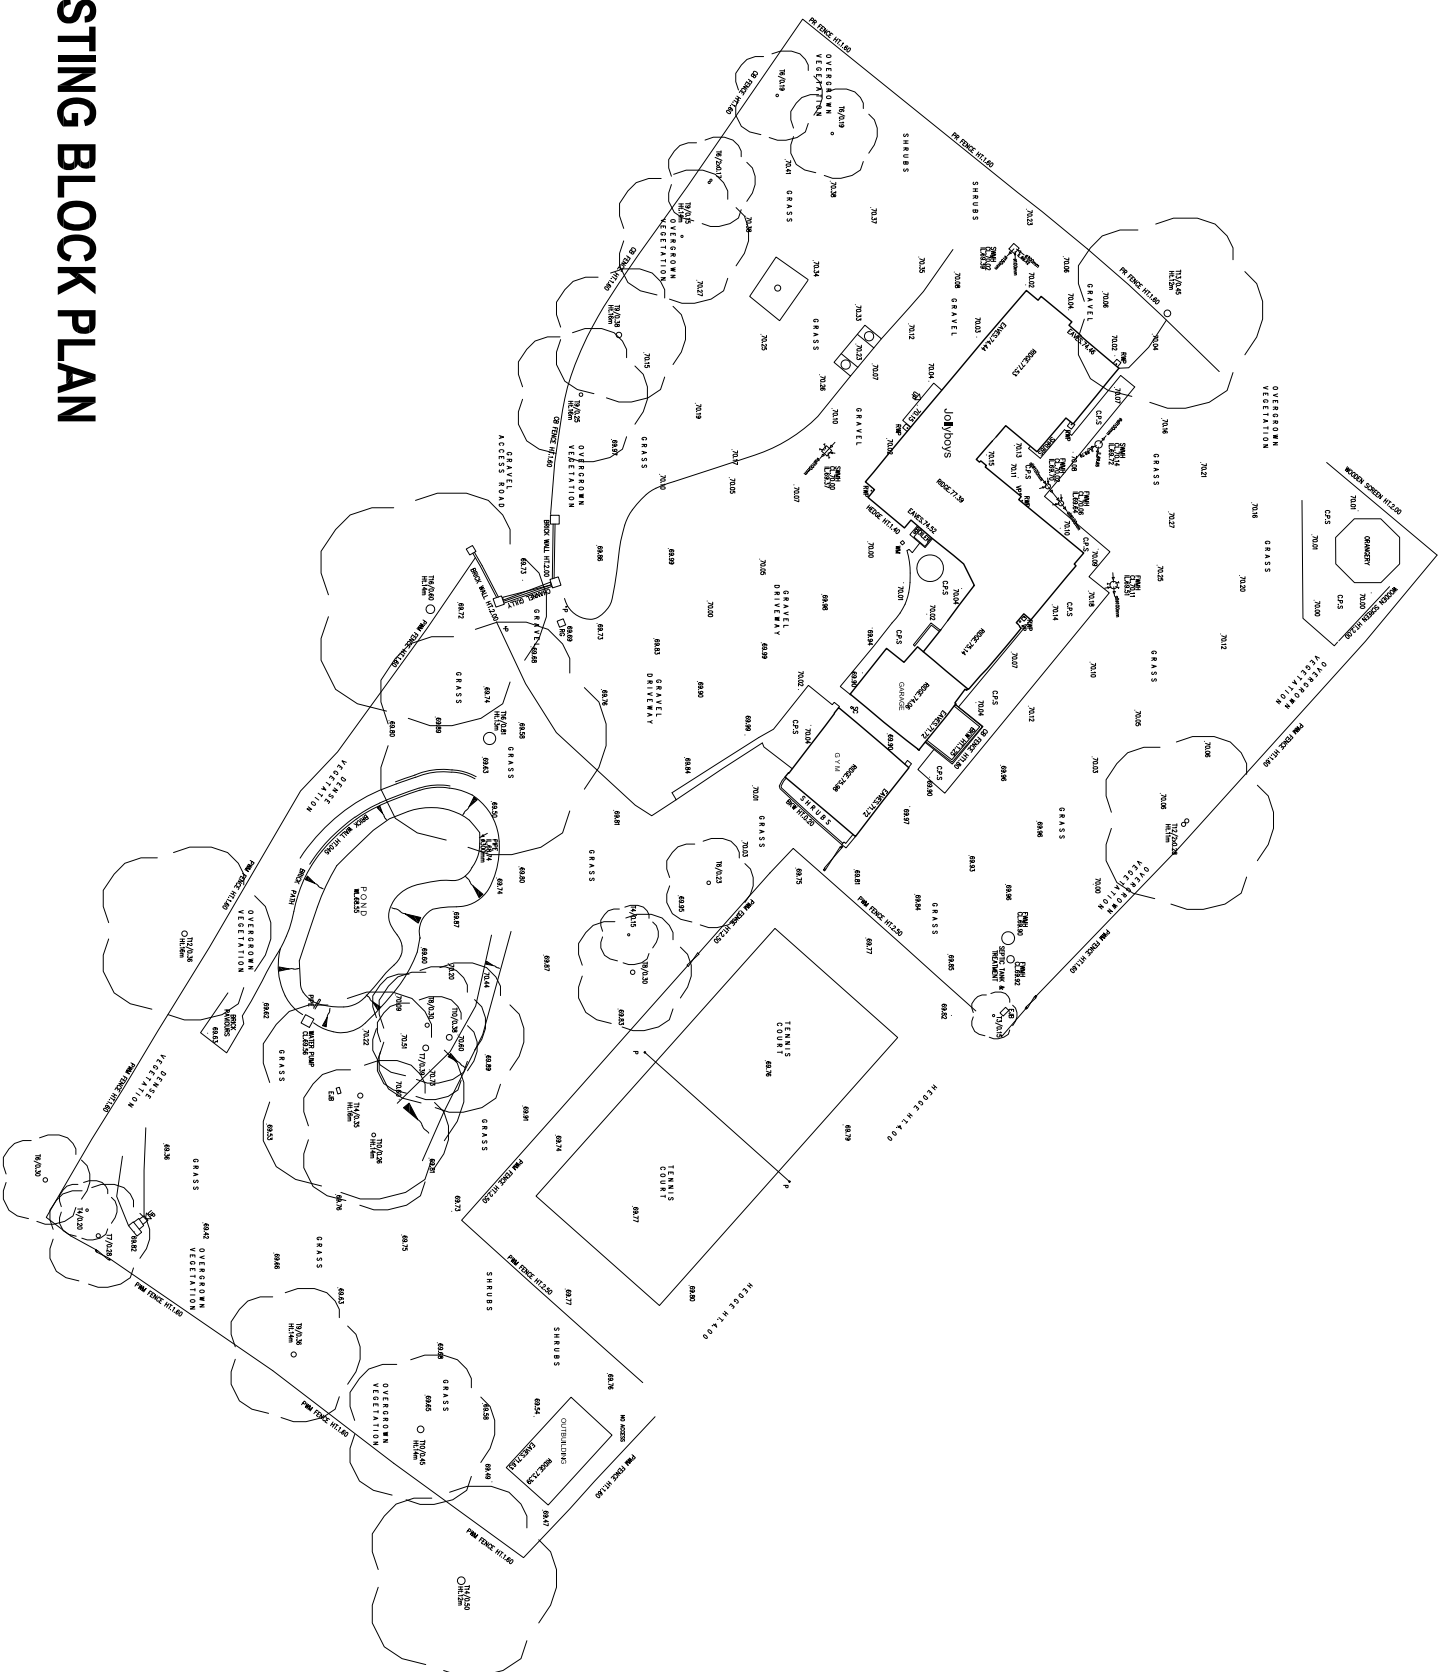

EXISTING BLOCK PLAN



| REV | BRIEF DETAILS | DATE |
|-----|---------------|----------|
| | | 26/03/51 |

BLOCK PLAN
 for JOLLYBOYS
 BAKERS LANE
 FELSTED
 DUNNOM
 CM6 3LP

| | | | |
|-------|-----------------|-------|---------|
| NO. | 2331 / PD / 255 | REV | CHECKED |
| SCALE | 1 : 500 @ A3 | DATE | OCT '23 |
| | | DRAWN | MC |

KAY PILSBURY THOMAS ARCHITECTS
 TEL 01799 599208 FAX: 01799 599665
 www.kpt.co.uk info@kpt.co.uk
 HONEYLANDS, RADWINTER, SAFFRON WALDEN, ESSEX, CB10 2TJ

© The copyright of this drawing belongs to Kay Pilsbury Thomas