



NOTES

1. THESE ARE PLANNING DRAWING & SHOULD ONLY BE USED FOR THAT PURPOSE
2. THESE ARE NOT CONSTRUCTION DRAWINGS

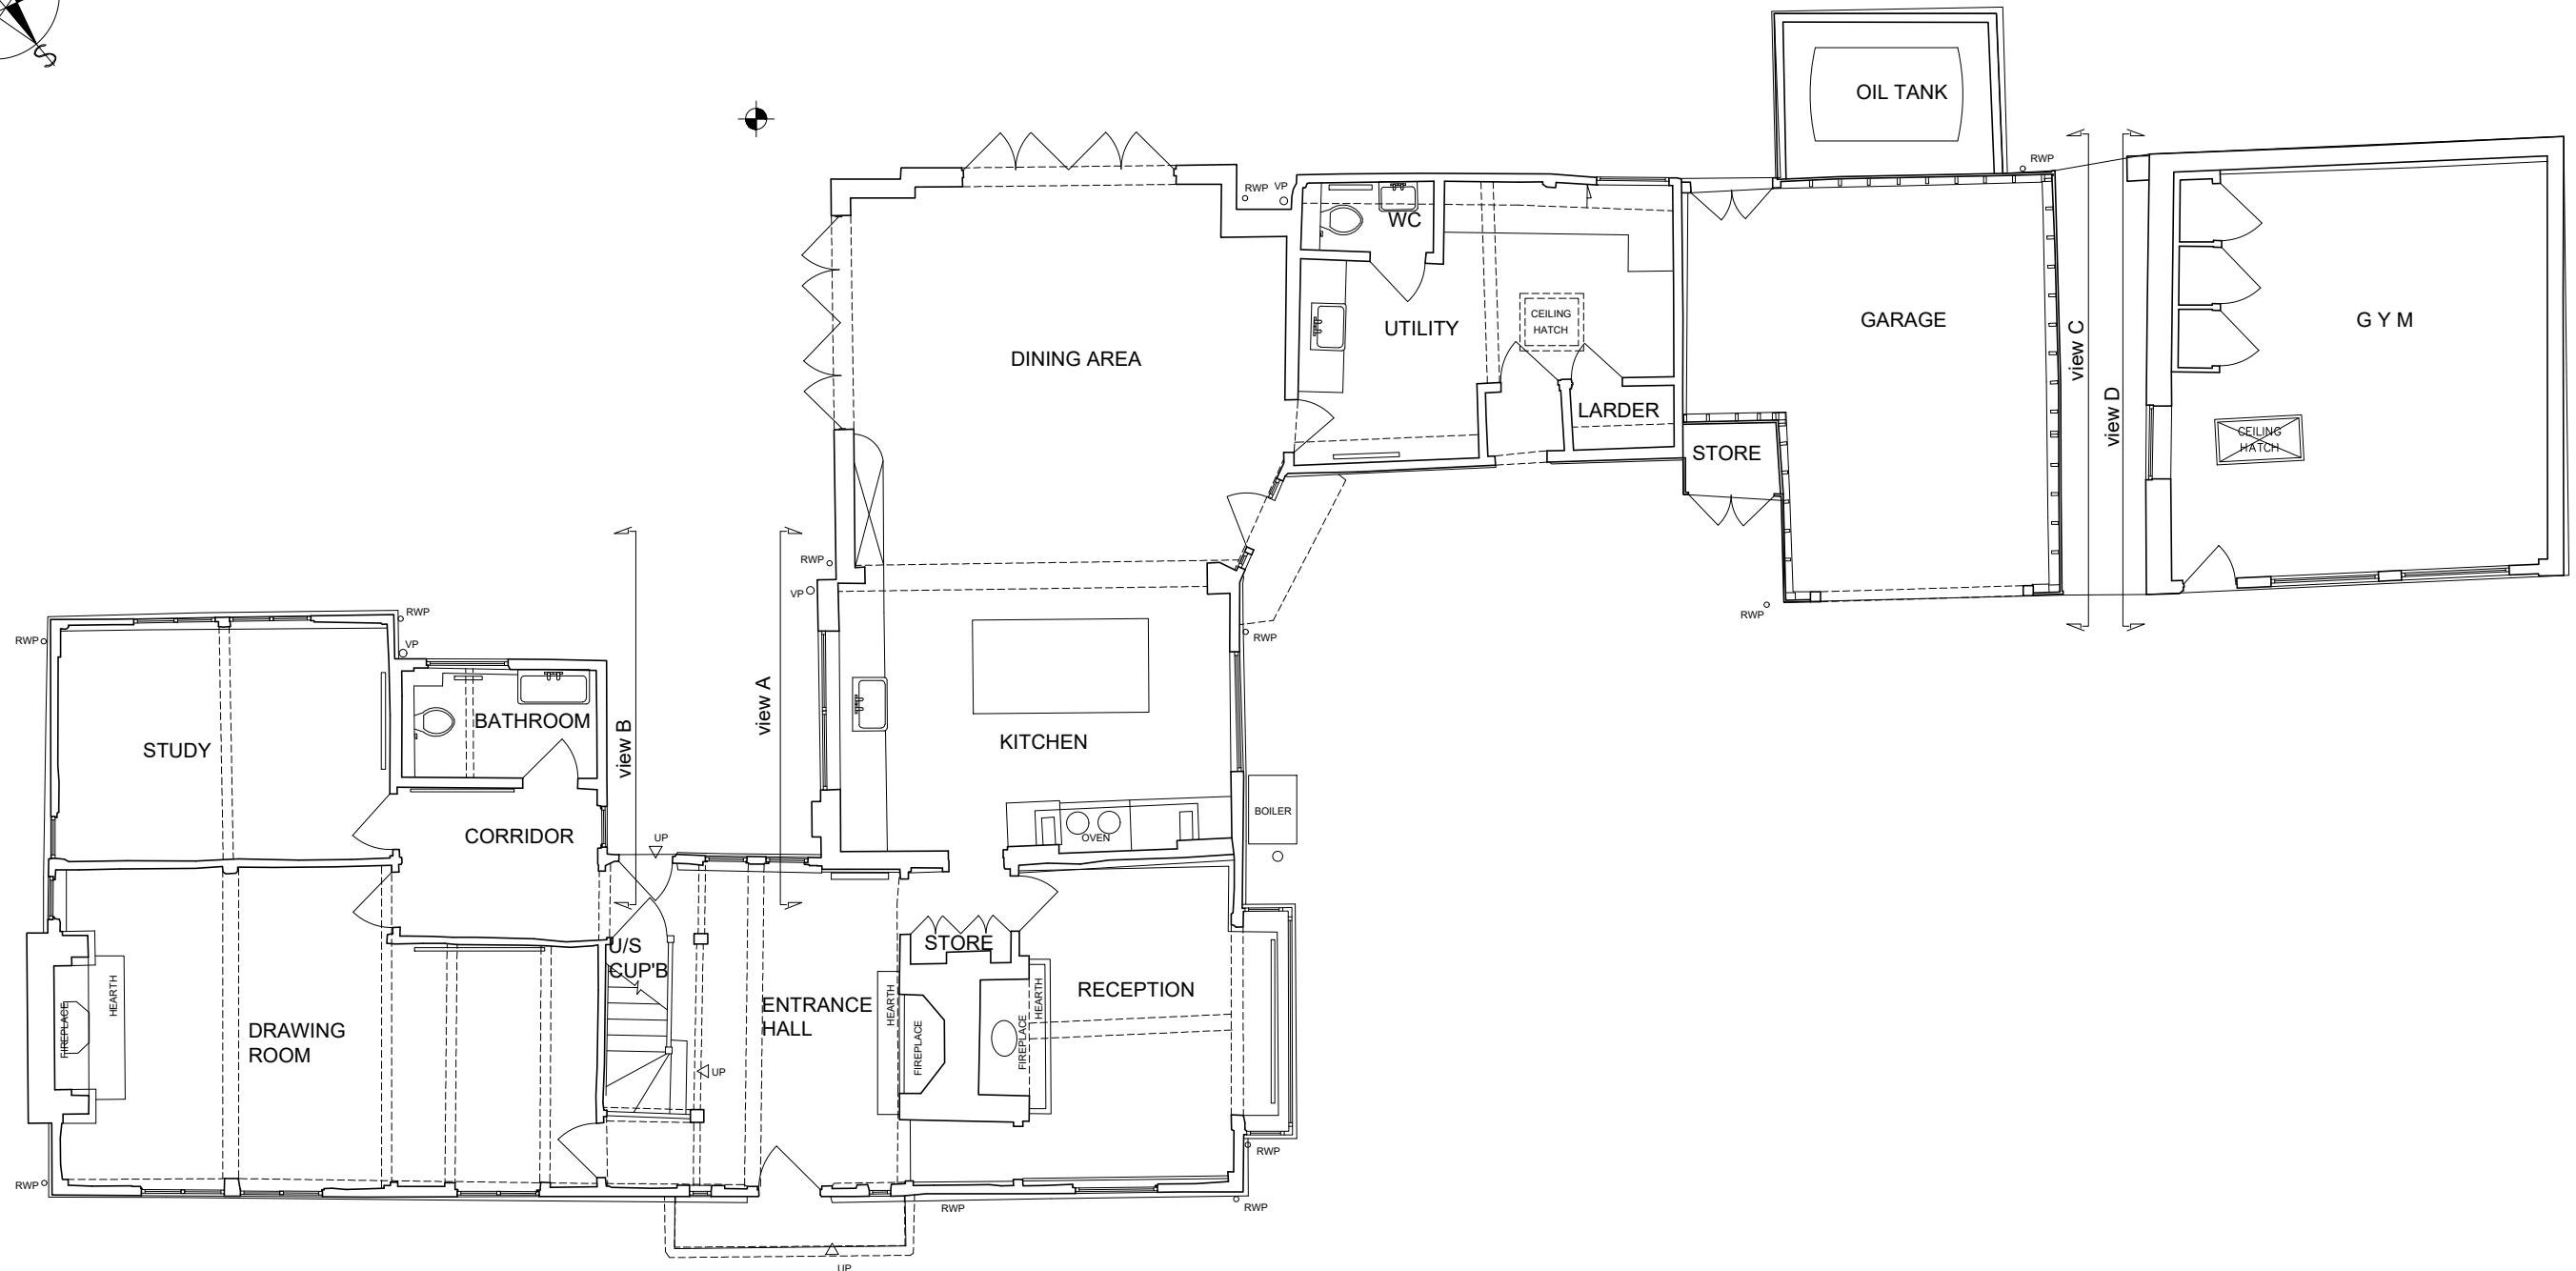

GROUND FLOOR LAYOUT

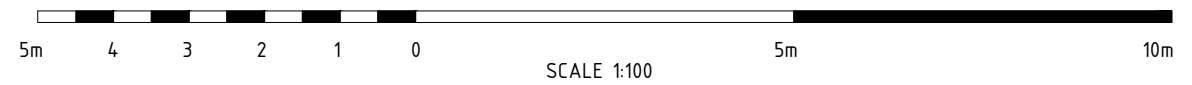

REV	BRIEF DETAILS	DATE	EXISTING GROUND FLOOR PLAN	NO.	REV	CHECKED
		26/03/51		2331 / SD / 150		
			for	SCALE	DATE	DRAWN
			JOLLYBOYS BAKERS LANE FELSTED DUNMOW CM6 3LP	1 : 100 @ A3	SEPT '23	OZ
				KAY PILSBURY THOMAS ARCHITECTS TEL 01799 599208 FAX: 01799 599965 www.kpt.co.uk info@kpt.co.uk HONEYLANDS, RADWINTER, SAFFRON WALDEN, ESSEX, CB10 2TJ		
			© The copyright of this drawing belongs to Kay Pilsbury Thomas			