



FINISHES:

- ROOF - TILES TO MATCH EXISTING
- WALLS - RECONSTITUTED STONE TO MATCH EXISTING
- WINDOWS - WINDOWS TO MATCH EXISTING

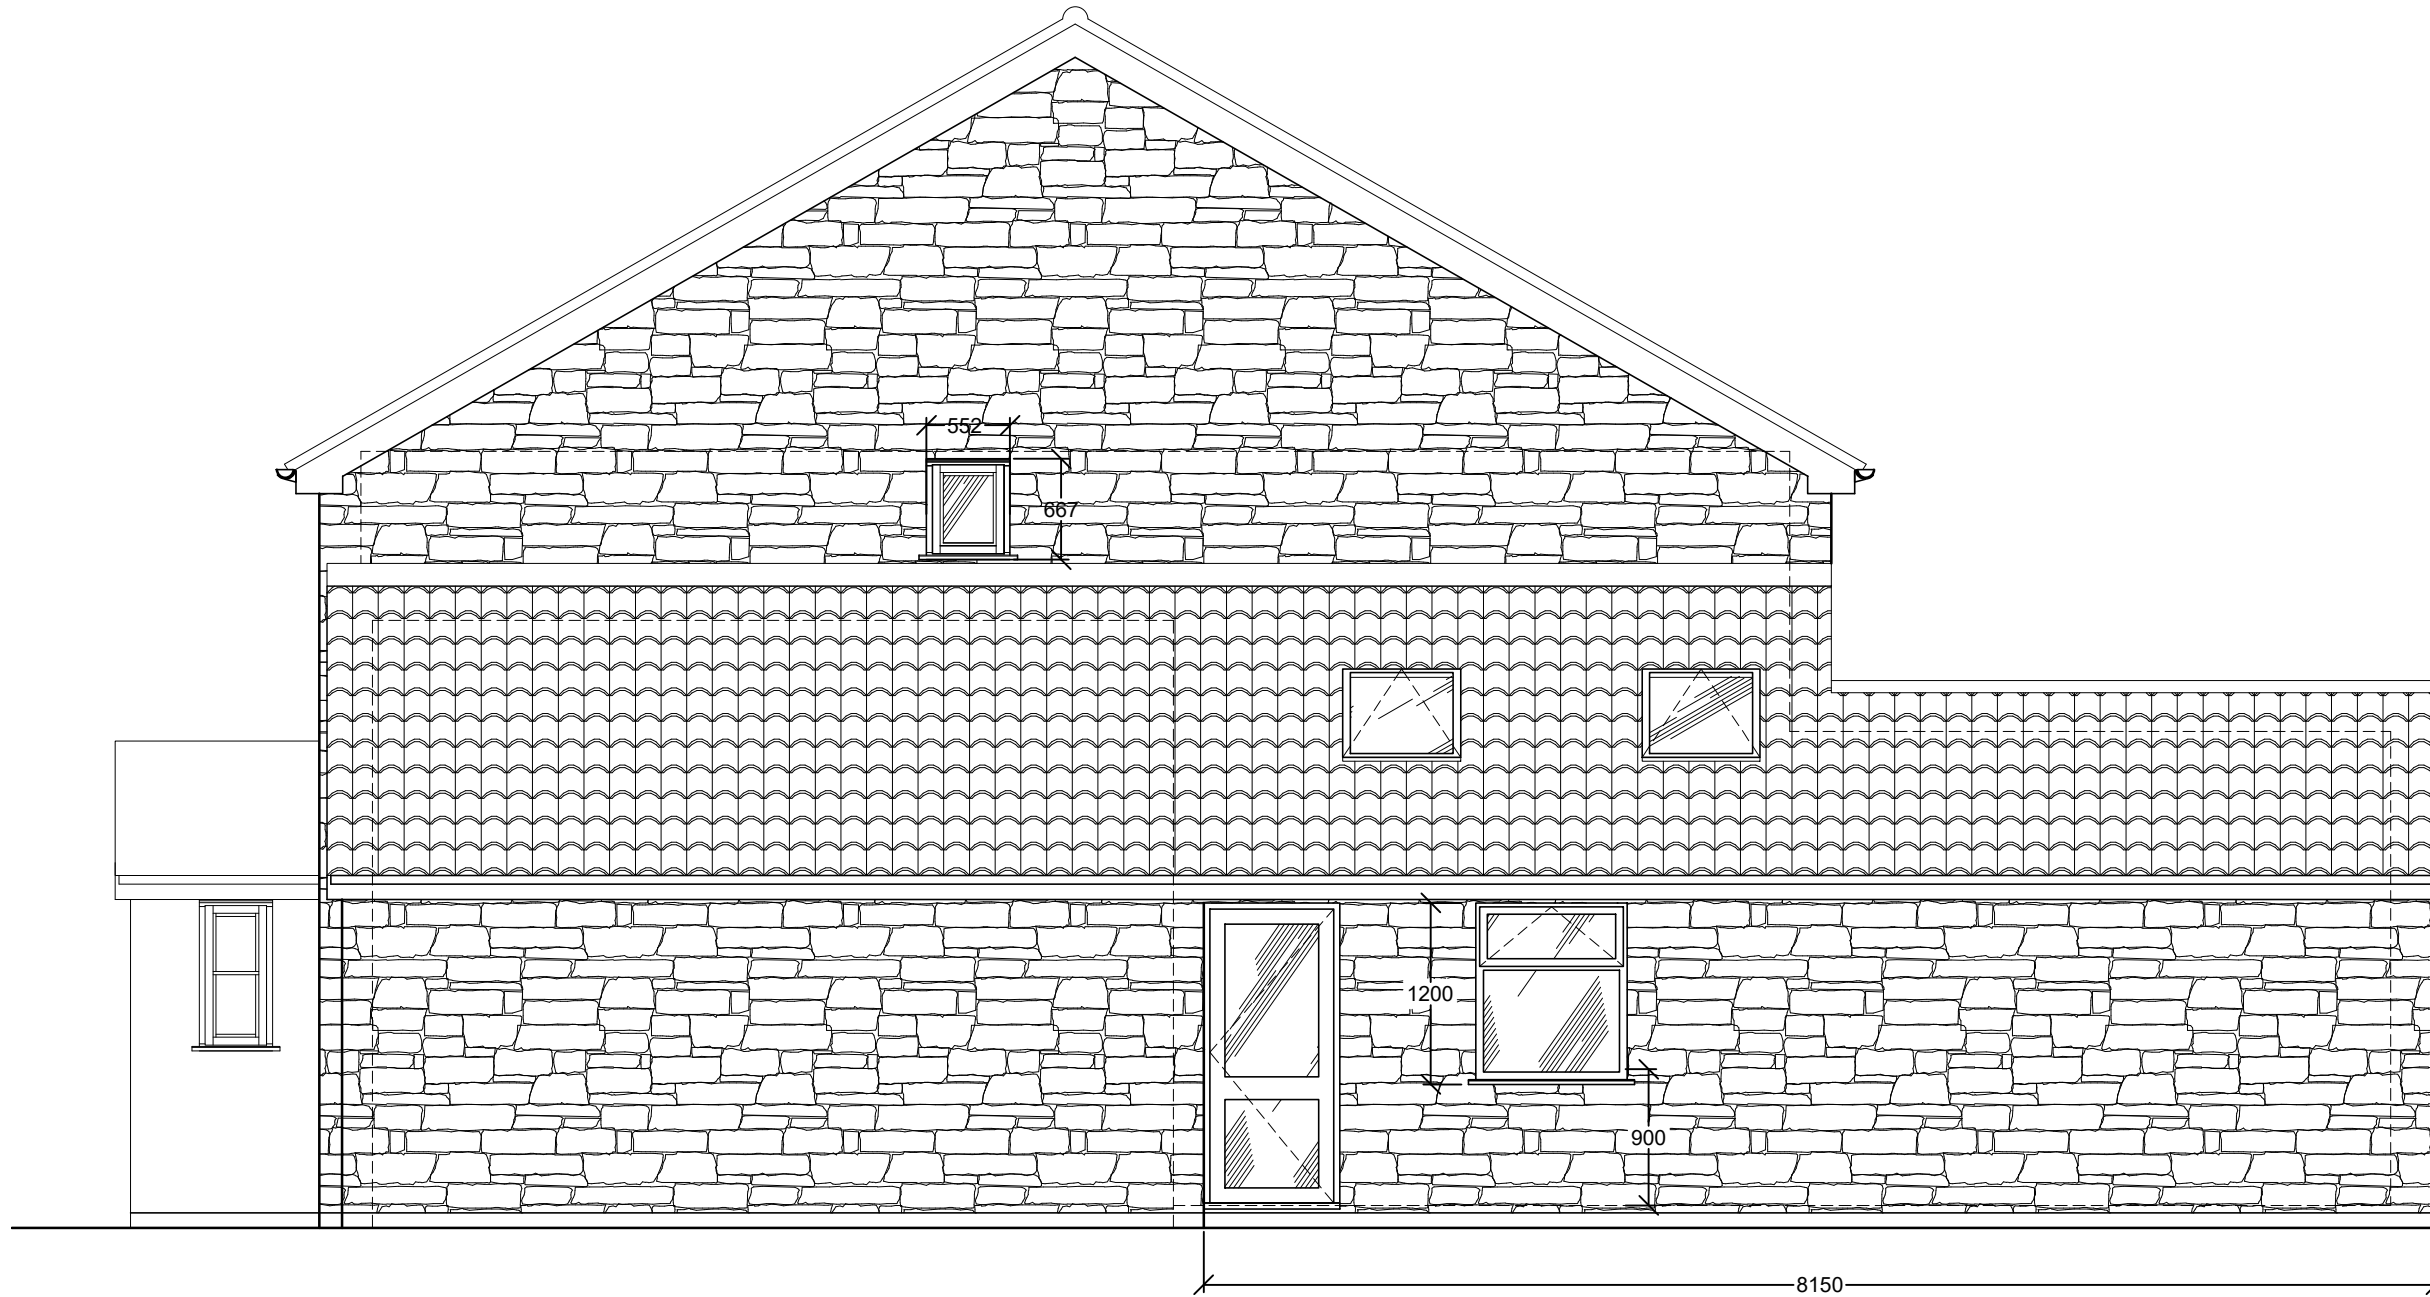

SIDE ELEVATION - PROPOSED

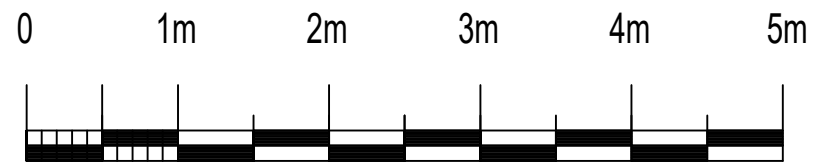

SCALE BAR (1:50)

**Building Surveying
& Architectural
Services Ltd**

rev	date	description

project: Proposed Alterations to:
6A NEWTOWN
CHARFIELD
WOTTON - UNDER - EDGE
GL12 8TF

site: SIDE ELEVATION - PROPOSED
(As seen from No.6 NT)

drawn: TGGS checked: TGGS
date: MAR 23 size: A3
scale: 1:50

number: NEW/PA/010 rev: B