


**FINISHES:**

- ROOF - TILES TO MATCH EXISTING
- WALLS - RECONSTITUTED STONE TO MATCH EXISTING
- WINDOWS - WINDOWS TO MATCH EXISTING

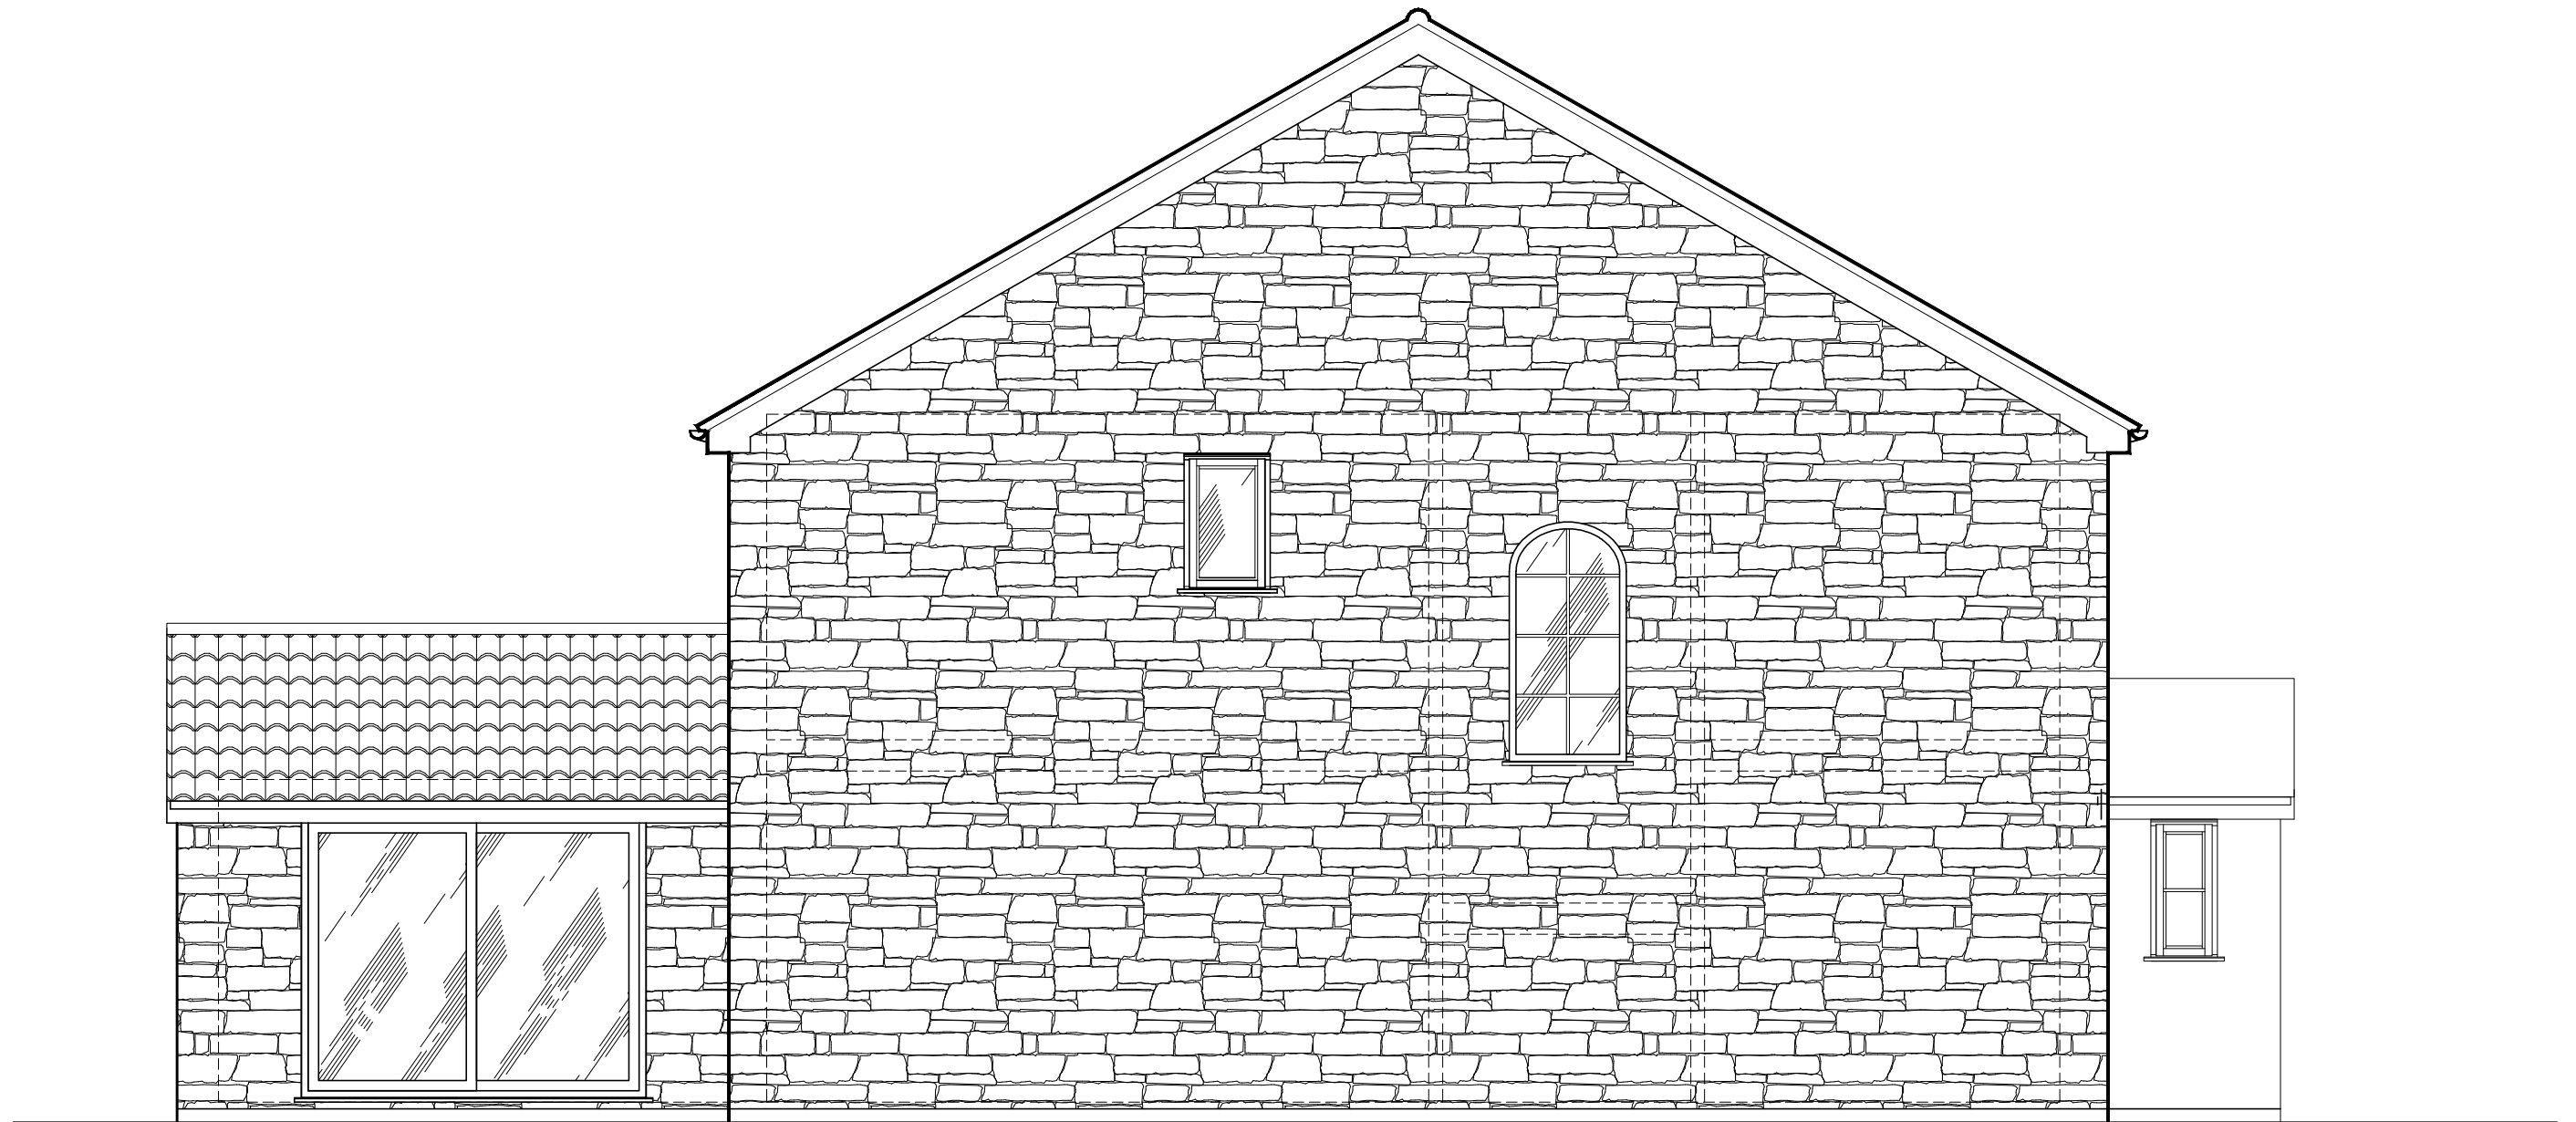

**SIDE ELEVATION - PROPOSED**

0 1m 2m 3m 4m 5m



SCALE BAR (1:50)

**Building Surveying  
& Architectural  
Services Ltd**

rev	date	description

project: Proposed Alterations to:  
6A NEWTOWN  
CHARFIELD  
WOTTON - UNDER - EDGE  
GL12 8TF

site: SIDE ELEVATION - PROPOSED  
(As seen from No.7 NT)

drawn: TGGS checked: TGGS  
date: MAR 23 size: A3  
scale: 1:50

number: NEW/PA/012 rev: A