
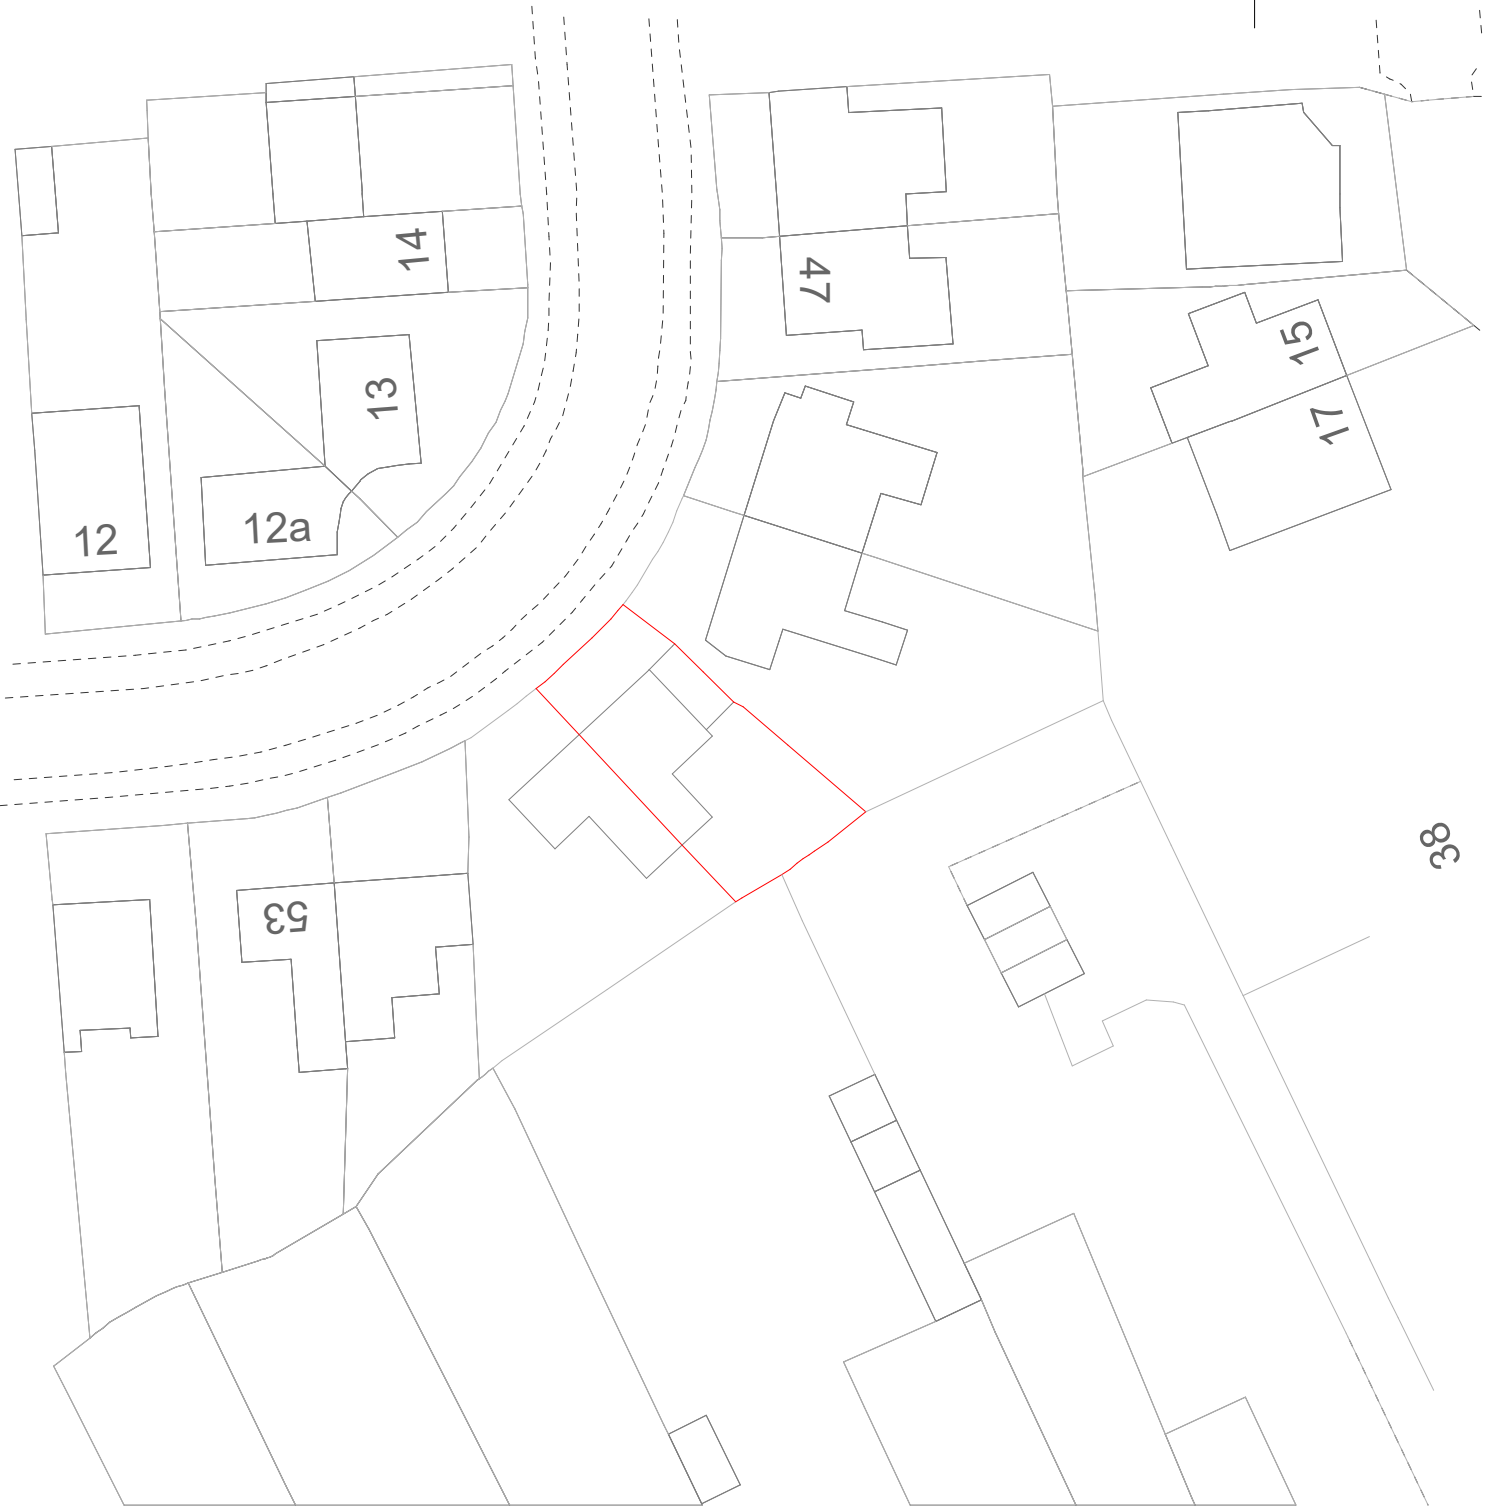


**EXISTING SITE PLAN**

N

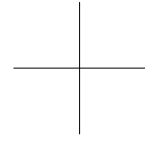

0

20

40

60

80



**Metres**