



Existing Block Plan 1:500

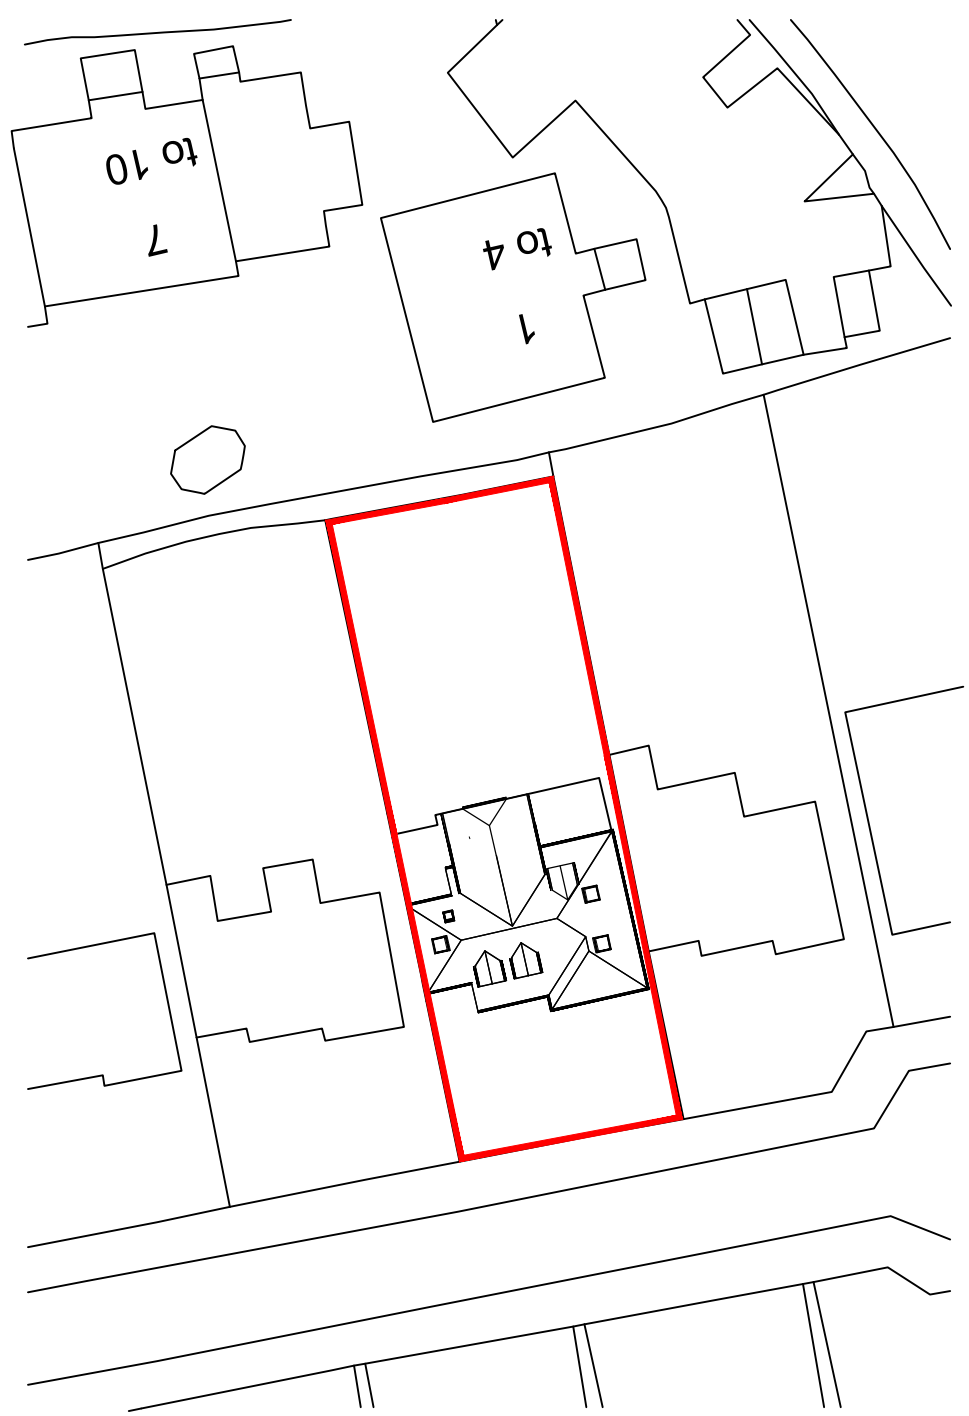

Proposed Block Plan 1:500

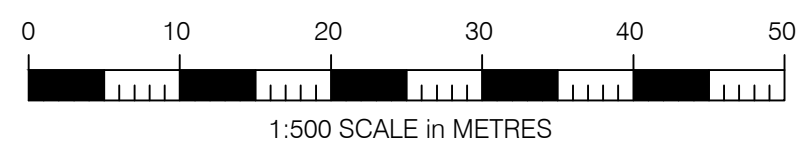

**NOTES:**  
 This drawing is to be read in conjunction with all relevant Architects and Engineers drawings. Only figured dimensions are to be used, for construction, all dimensions are to be verified on site prior to work commencing.

REV	AMENDMENT	DATE
-----	-----------	------

**TITLE**  
 46 Clements Road  
 WD3 5JT

**Existing & Proposed  
 Block Plans**

DATE 19.03.24	SCALE 1:500 @ A3
DRAWN BS	APPROVED

**Home Counties  
 Architectural  
 Services**

**DRAWING STATUS**  
**APPROVAL**

DRAWING No <b>202</b>	REV
--------------------------	-----