


Ordnance Survey, (c) Crown Copyright 2024. All rights reserved. Licence number 100022432


Location Plan
Scale: 1:1250


1:1250

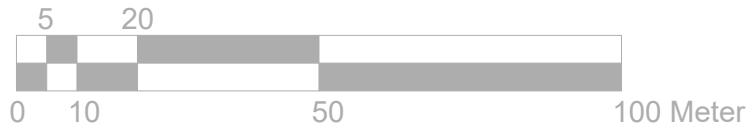

Block Plan
Scale: 1:500

1:500

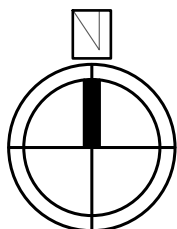

	Project:	Title:	Scale: 1:1250/500@A3
	112 Woodhall Lane, Watford, WD19 6EY	Location Plan Block Plan	Date: 28.03.2024
			Drawing No.:
			LBA 3389 - 05/LB
			Revision
info@lbarchigroup.co.uk		Mob: 07710410150	