

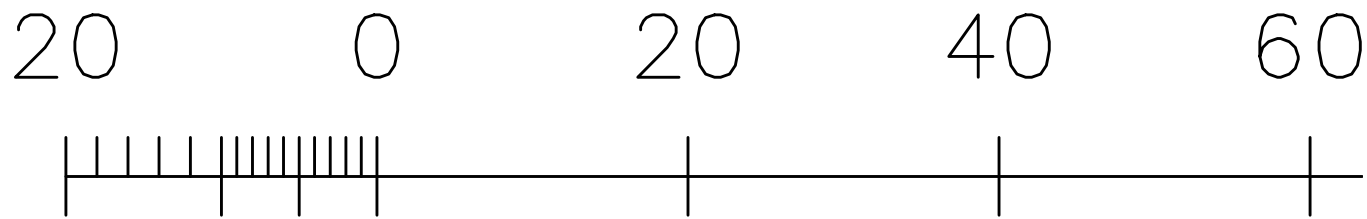
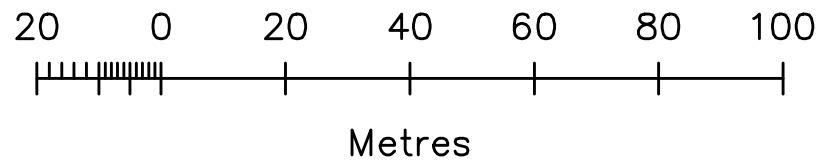


Site Location Plan 1:1250

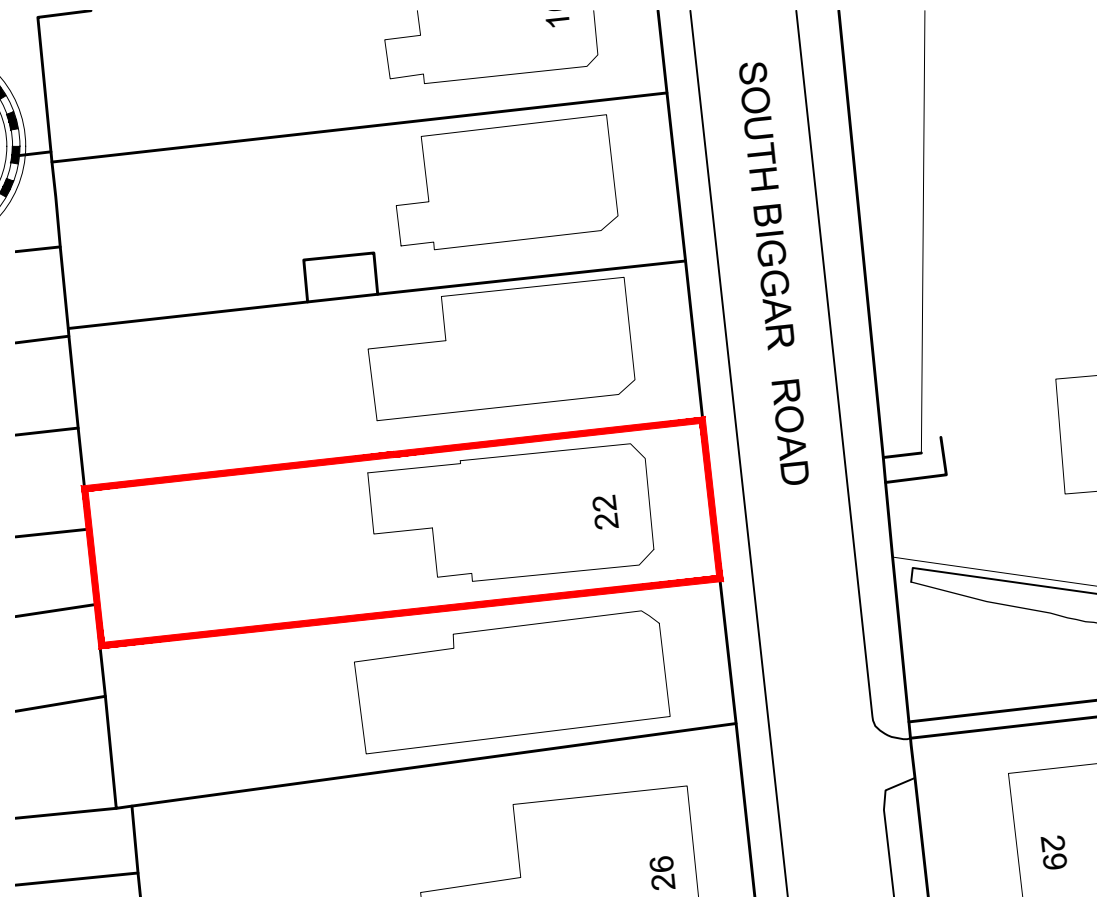

Metres

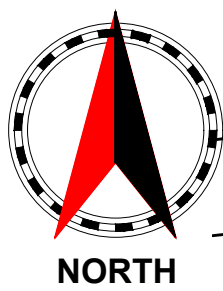

Site Block Plan As Existing 1:500



Site Block Plan As Proposed 1:500

Important

The contractor will be held to have examined the site and checked all dimensions and levels before commencing construction work. No assumption should be made without reference to the architect. No dimensions should be scaled from this drawing.

Revision	Date	By

GENERAL

- Drawings and areas are indicative only and are subject to a full measured site survey.
- All materials to be installed fully in accordance with the manufacturers recommendations.
- All construction to be carried out in accordance with all the relevant current Health and safety guidelines and regulations.
- All works to comply with the latest building Scotland Regulations and to the satisfaction of Building Control
- All electrical works to comply with the latest edition of the I.E.E Regulations
- Do not scale drawing.

Planning Approval

Client
John Patrick

Project Title
Proposed Replacement Existing Conservatory
22 South Bigger Road
Airdrie
ML6 9LZ

Drawing Title
Site Location / Block Plan



5 Cherrybank Walk, Airdrie
North Lanarkshire ML6 0HZ
Tel: 01236 769579
Mob: 07770611090
email: george@a1archdesign.co.uk

Scale 1:1250, 1:500	Date Feb 2024
------------------------	------------------

Job No. A1-853/24	Drawing No. L (2-) 001	Rev.
----------------------	---------------------------	------

scale @ A3