



1 Elevation 1 - (South Facing)
Scale: 1 : 100

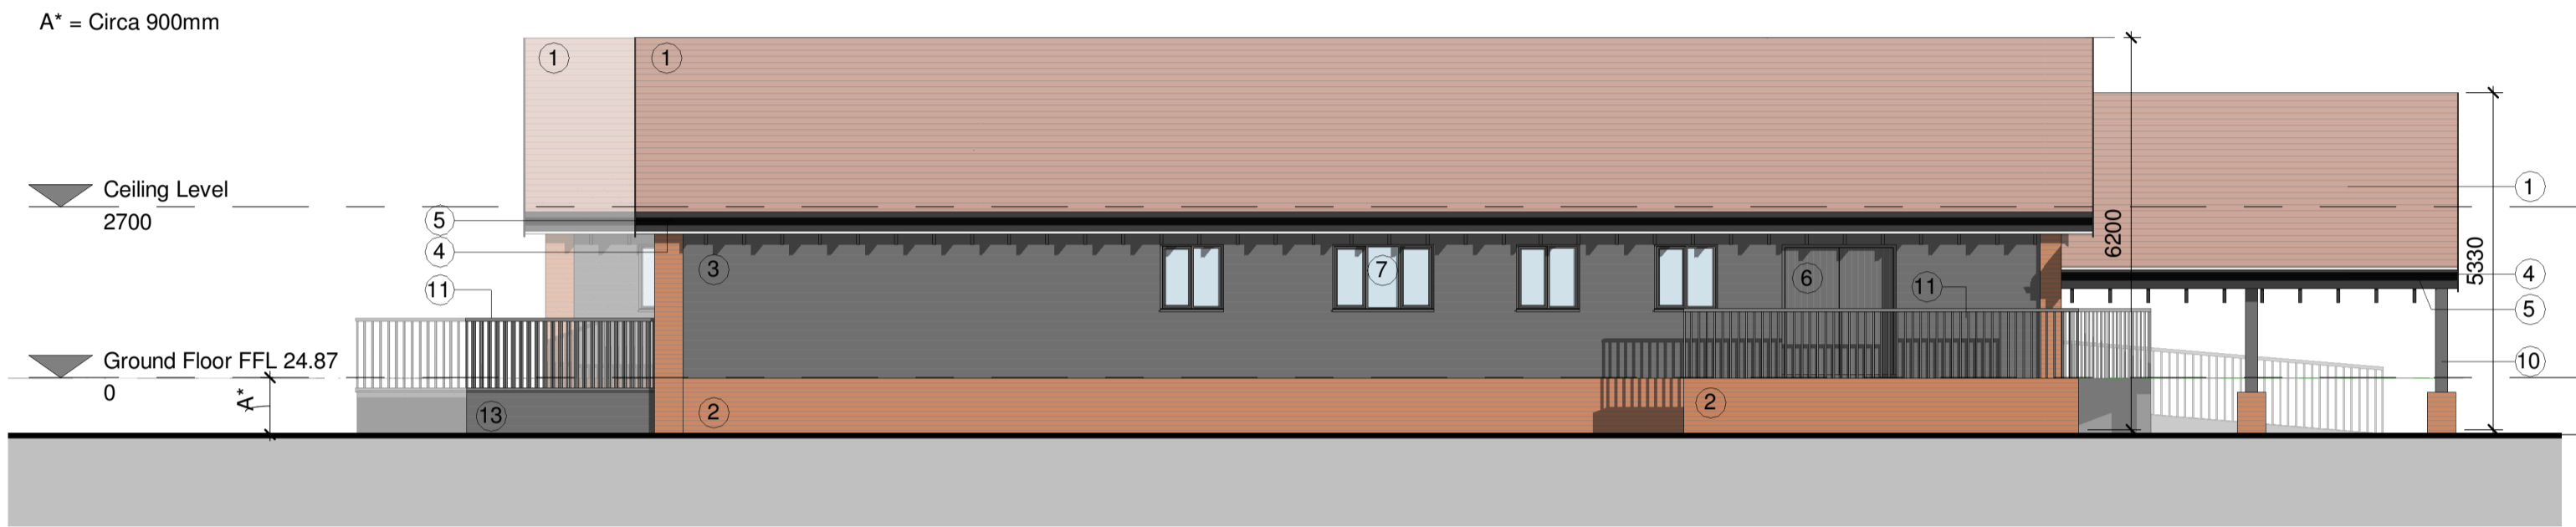

2 Elevation 2 - (West Facing)
Scale: 1 : 100



3 Elevation 3 - (North Facing)
Scale: 1 : 100

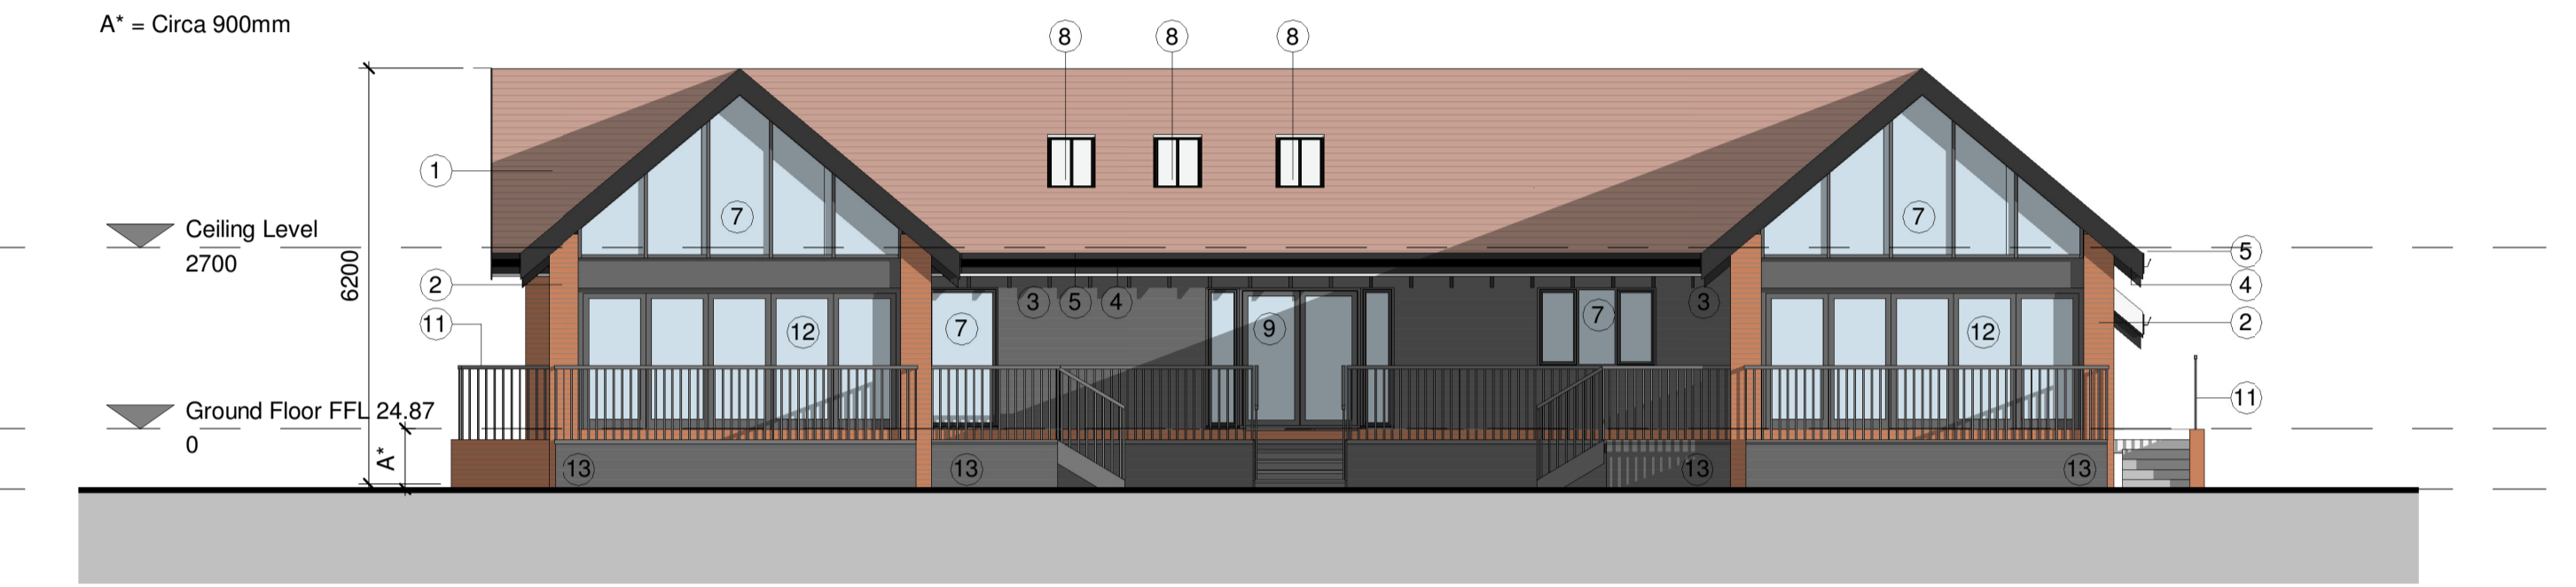

4 Elevation 4 - (East Facing)
Scale: 1 : 100



5 Cross section/ Elevation 5 - (Courtyard)
Scale: 1 : 100



6 Cross section/Elevation 6 (Courtyard)
Scale: 1 : 100

B	LC	Issued for Planning Permission.	20.03.24
A	LC	Drawing revised following 'Pre-Application advice'. Submitted for Full Planning Permission.	29.02.24
	Rev.	Drawn / Description	Date



DRAWING LEGEND:

- ① CLAY PLAIN ROOF TILE
- ② NEW FAIRFACE BRICKWORK
- ③ MID-GREY PAINTED TIMBER WEATHERBOARDING
- ④ FASCIA BOARDS AND EXPOSED RAFTER FEET PAINTED BLACK
- ⑤ BLACK uPVC GUTTERING/ DOWNPIPES
- ⑥ MID-GREY DOORS & FRAMES
- ⑦ MID-GREY DOUBLE GLAZED WINDOWS
- ⑧ CONSERVATION STYLE SLIMLINE ROOFLIGHTS
- ⑨ MID-GREY DOUBLE GLAZED FRAMED DOORS
- ⑩ MID-GREY PAINTED STRUCTURAL TIMBER FRAME -WORK WITH BRICK PLINTHS
- ⑪ MID-GREY EXTERNAL HANDRAILS/ BALUSTRADES.
- ⑫ MID-GREY DOUBLE GLAZED FRAMED BIFOLD DOORS
- ⑬ MID-GREY EXTERNAL DECKING, STEPS AND RAMPS.



SCALE 1:100 @ A1

Client	Mr R Judd		
Project	Land at the Rear of 259 Noak Hill Road Great Burstard, Billericay, Essex, CM12 9UL		
Drawing	Proposed Elevations		

Drawing Status	APPROVAL		
Scale	1 : 100@A1	Cad file	-2734 PA01
Drawn by	PDW	Project no.	222734
Checked by	LC	Drawing no.	PA01
Date	Sept 2022	Revision	B