






SE Existing South-East (Front) Elevation  
1:100

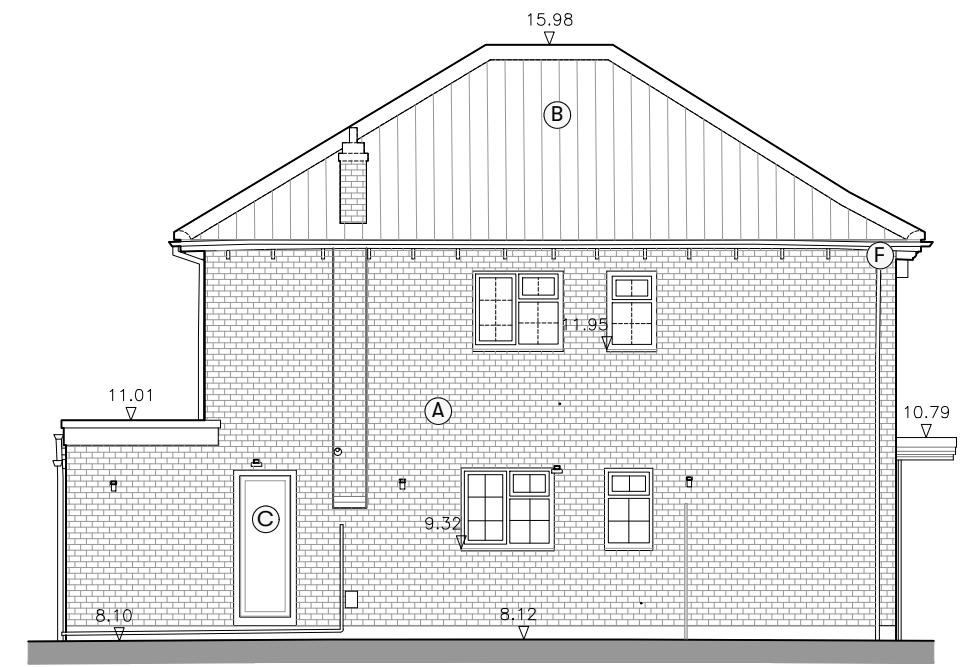

SW Existing South-West (Side) Elevation  
1:100

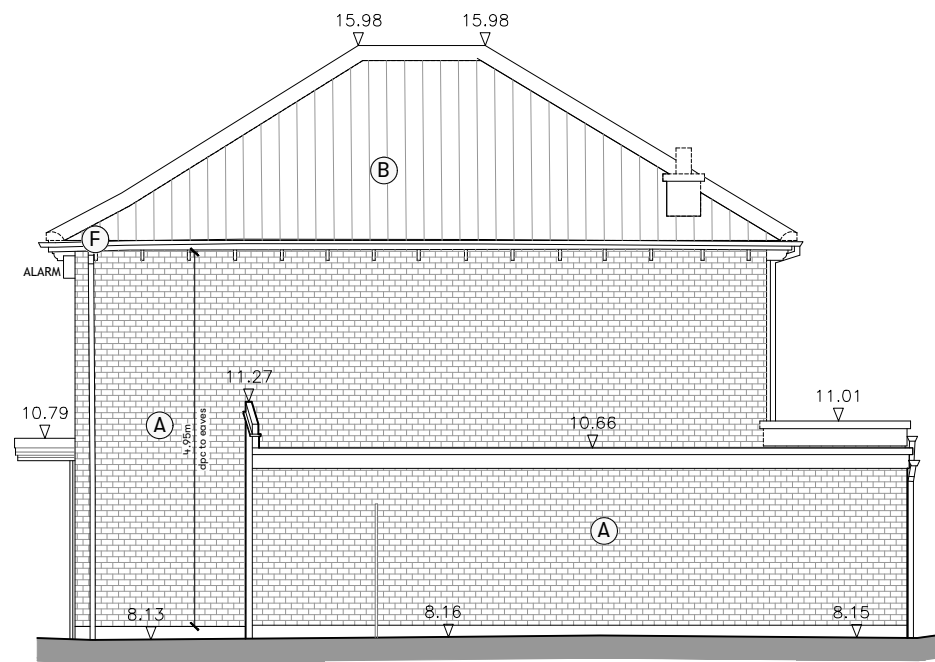


NE Existing North-East (Side) Elevation  
1:100

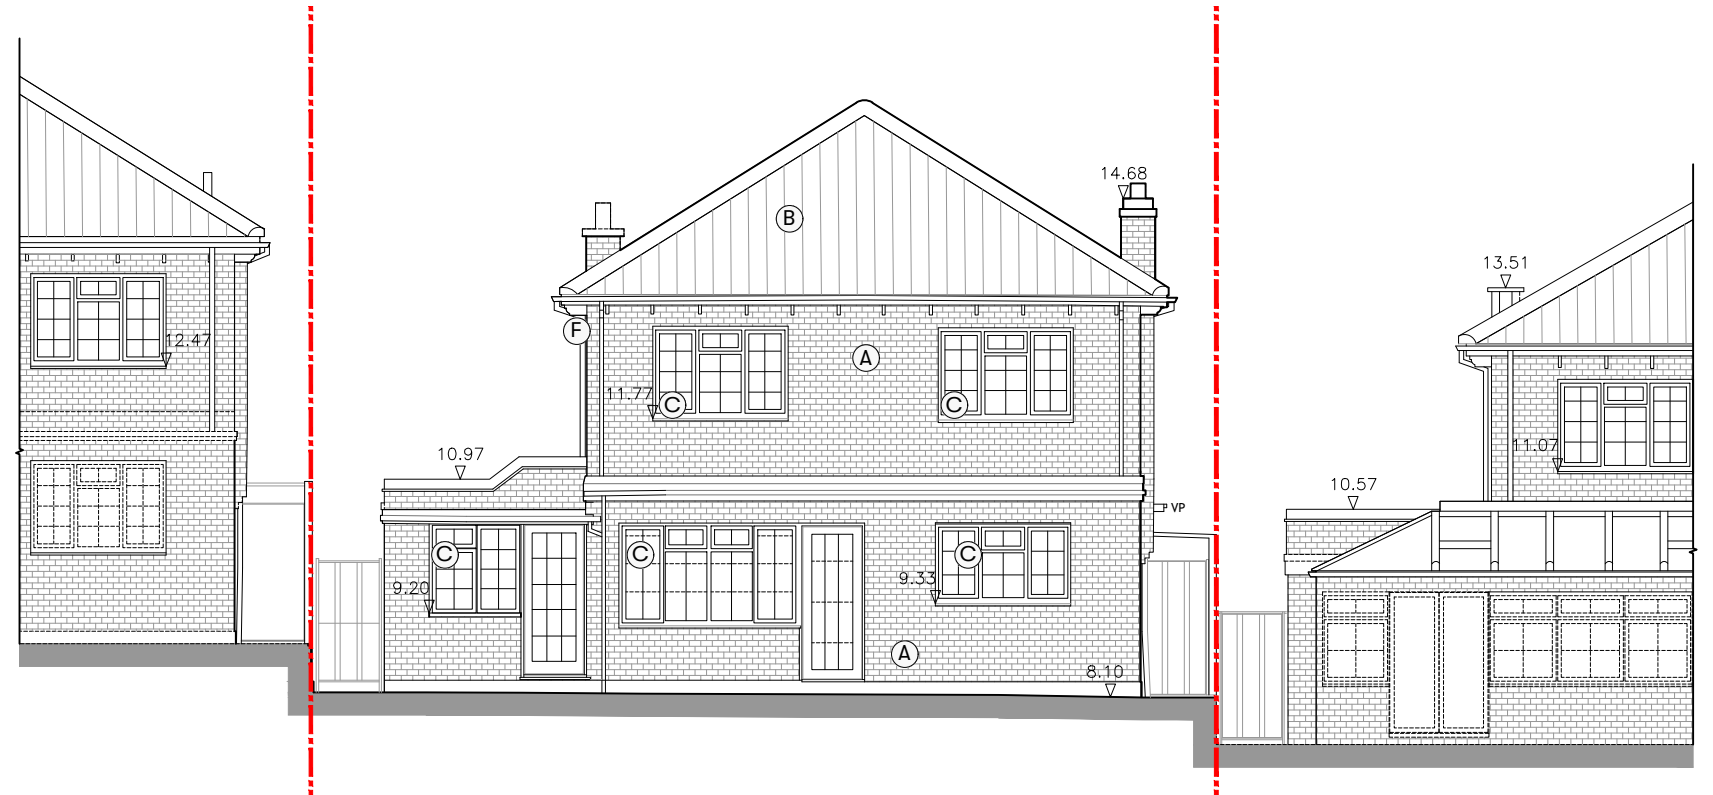

NW Existing North-West (Rear) Elevation  
1:100

Materials

- (A) Existing Brick
- (B) Concrete Plain Tiles
- (C) Window/Door - White
- (D) uPVC Rainwater Goods - White

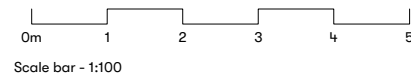

**DISCLAIMER:**  
All dimensions to be checked on site prior to commencement of any works, and/or preparation of any shop drawings.  
Sizes of and dimensions to any structural elements are indicative only. See structural engineers drawings for actual sizes / dimensions.  
Sizes of and dimensions to any service elements are indicative only. See service engineers drawings for actual sizes / dimensions.  
This drawing is to be read in conjunction with all relevant Architect's drawings, specifications and other Consultant's information.  
DO NOT SCALE FROM THIS DRAWING.

Revision	Date	Note
P1	04.12.23	ISSUED FOR PLANNING

Address  
62 Shenfield Place  
Shenfield CM15 9AH

Drawing Title  
General Arrangements  
Existing Elevations

Project Number  
2302

Drawing Number  
(PL)005

Rev  
P1

Project Stage  
Planning

Scale  
1:100 @ A3

Date  
04.12.23

www.studio-forty.co.uk  
hello@studio-forty.co.uk

**STUDIO40**

01277 711027