



**Front (east) elevation**

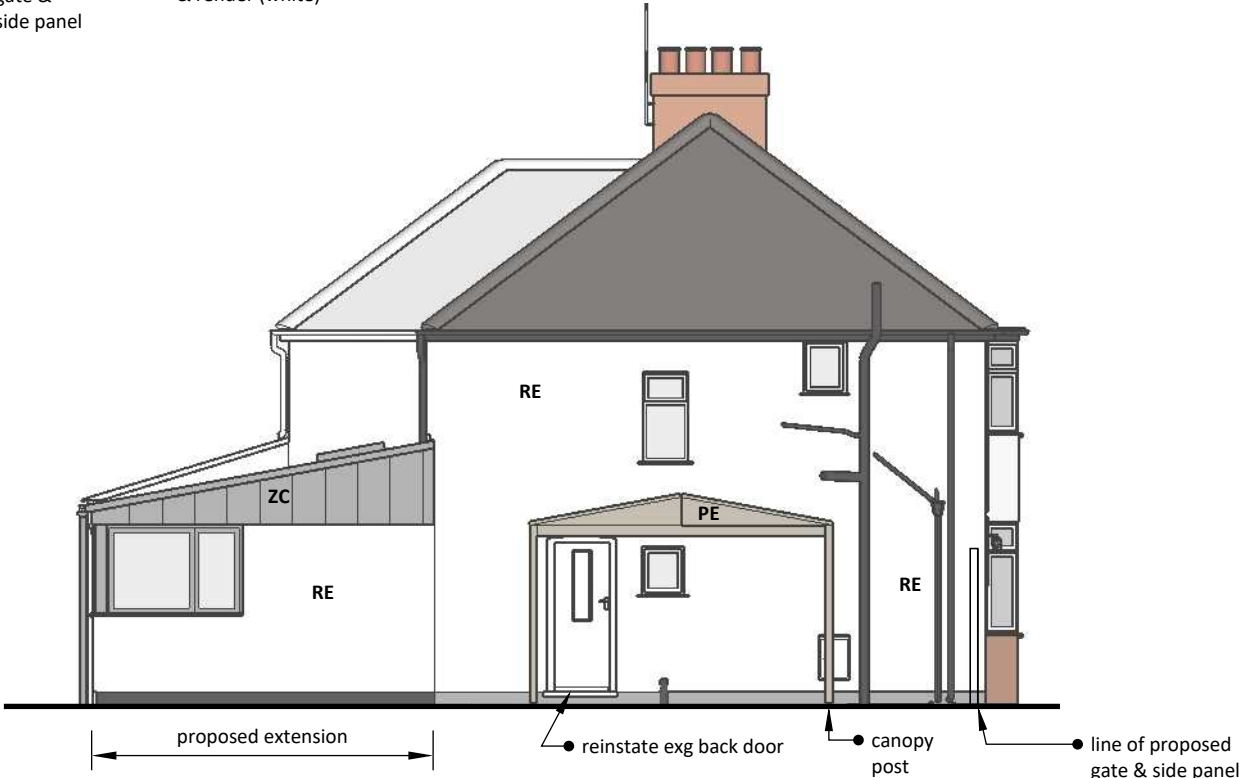

**Side (south) elevation**

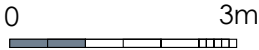

**PLANNING APPLICATION  
PROPOSED  
ELEVATIONS**

Drawing No: 1114-309  
Scale: 1:100 @A4  
rev date: 4 April 2024  
ver: 2  
Project: 52, Kelvin Close,  
Cambridge

Peter  
Rawlings  
Architects