

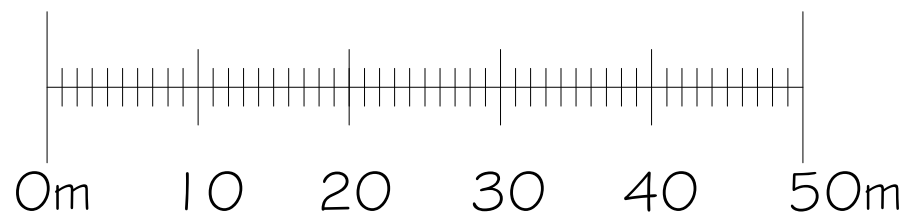


Block Plan (1:500 @ A3)

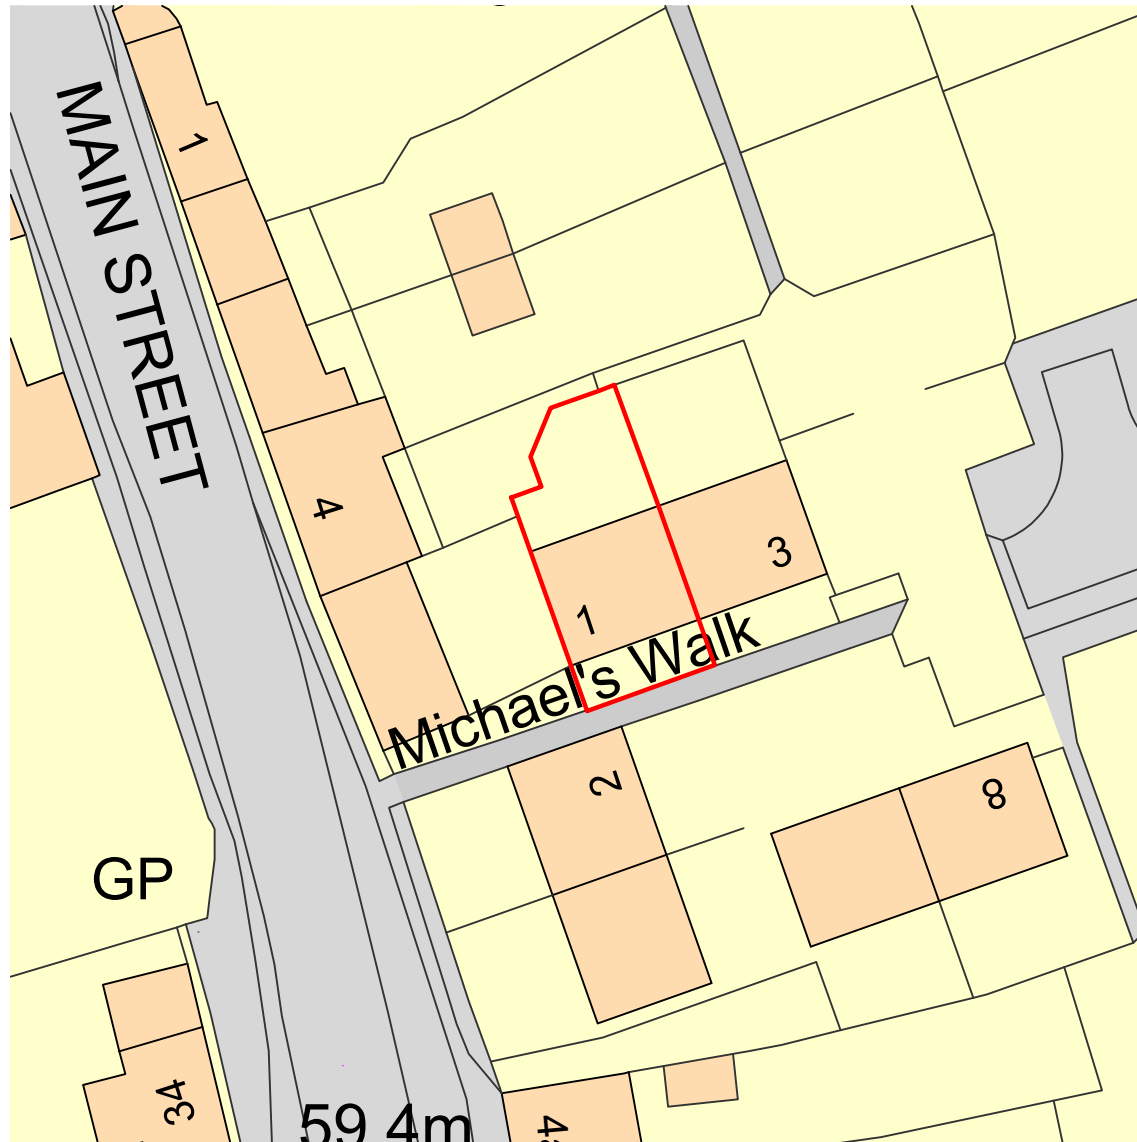

Location Plan (1:1250 @ A3)

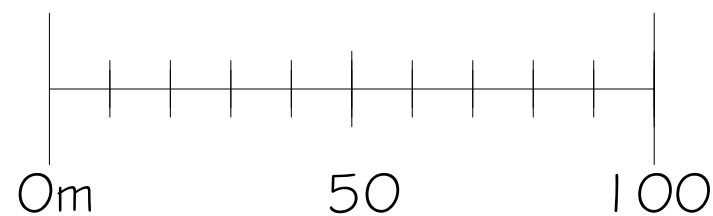

- This drawing is for Planning Application purposes only
- All critical dimensions to be verified on site.
- Any discrepancies are to be notified to Podium Surveying LLP immediately.
- This document is copyright of Podium Surveying LLP.

Block & Location Plan
Scale 1:500 @ A3

Ref: 2370-PA-1MW-OS

1 Michaels Walk
Market Harborough
Leicestershire
LE16 8TR

Client: Anglian

Drawn by: SH
Date: March 2024

Podium Surveying LLP
Unit 307
The Biscuit Factory
Drummond Road
London
SE16 4DG

Tel: 0203 142 6674
Mob: 07753 496 220
Email: sheer@podiumllp.com
Web: www.podiumllp.com

