




Elevation 1 (Front)

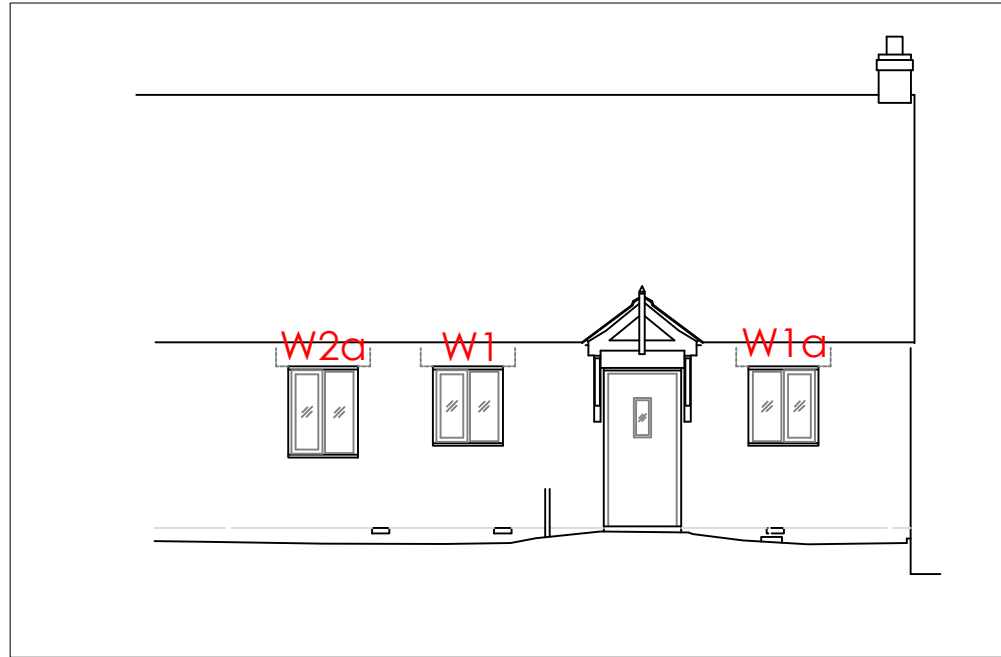

Elevation 2 (Side)

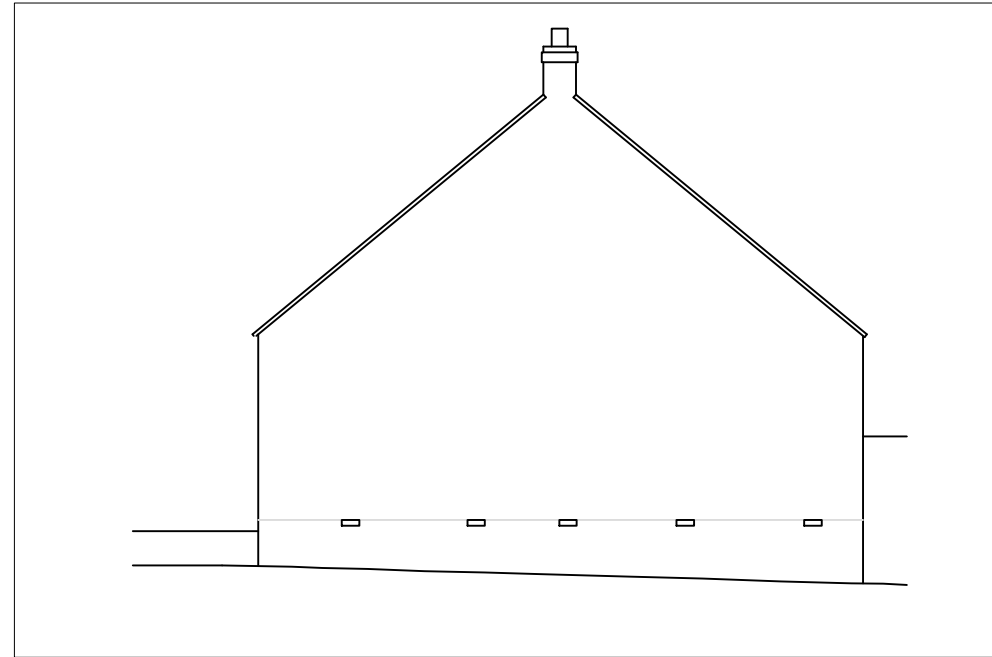


Elevation 3 (Rear)

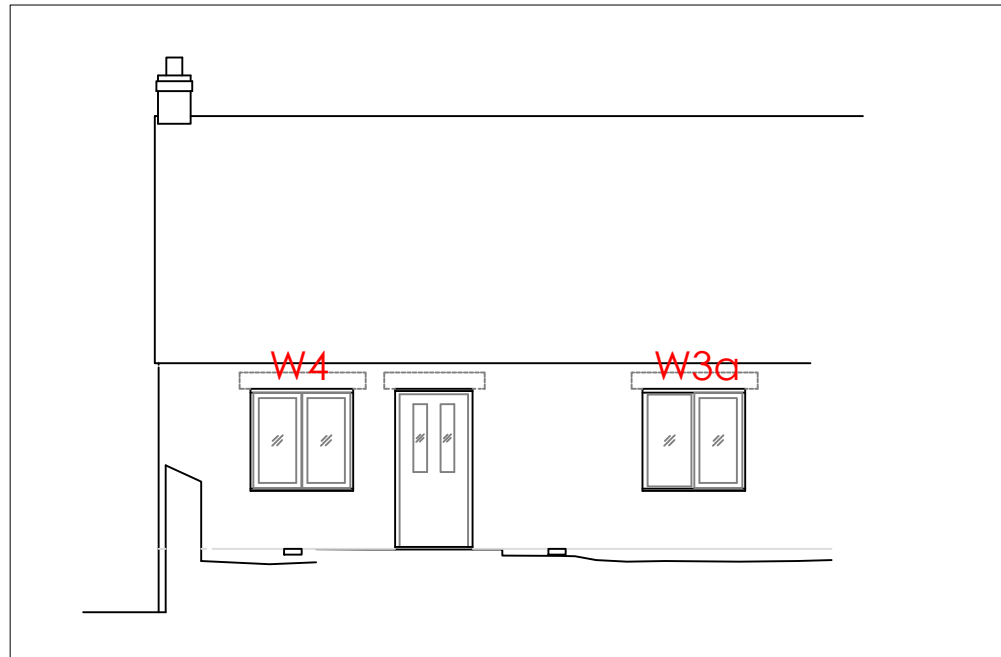

- This drawing is for Planning Application purposes only
- All critical dimensions to be verified on site.
- Any discrepancies are to be notified to Podium Surveying LLP immediately.
- This document is copyright of Podium Surveying LLP.
- To be read in conjunction with written window specification and details.

Elevation Layout

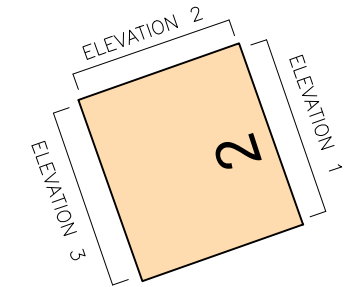

Existing and proposed elevations
Scale 1:100 @ A3

Ref: 2370-PA-2MW-E01

2 Michaels Walk
Market Harborough
Leicestershire
LE16 8TR

Client: Anglian

Drawn by: SH
Date: February 2024

Podium Surveying LLP
Unit 307
The Biscuit Factory
Drummond Road
London
SE16 4DG

Tel: 0203 142 6674
Mob: 07753 496 220
Email: sheer@podiumllp.com
Web: www.podiumllp.com



1:100

