



IF IN DOUBT - ASK

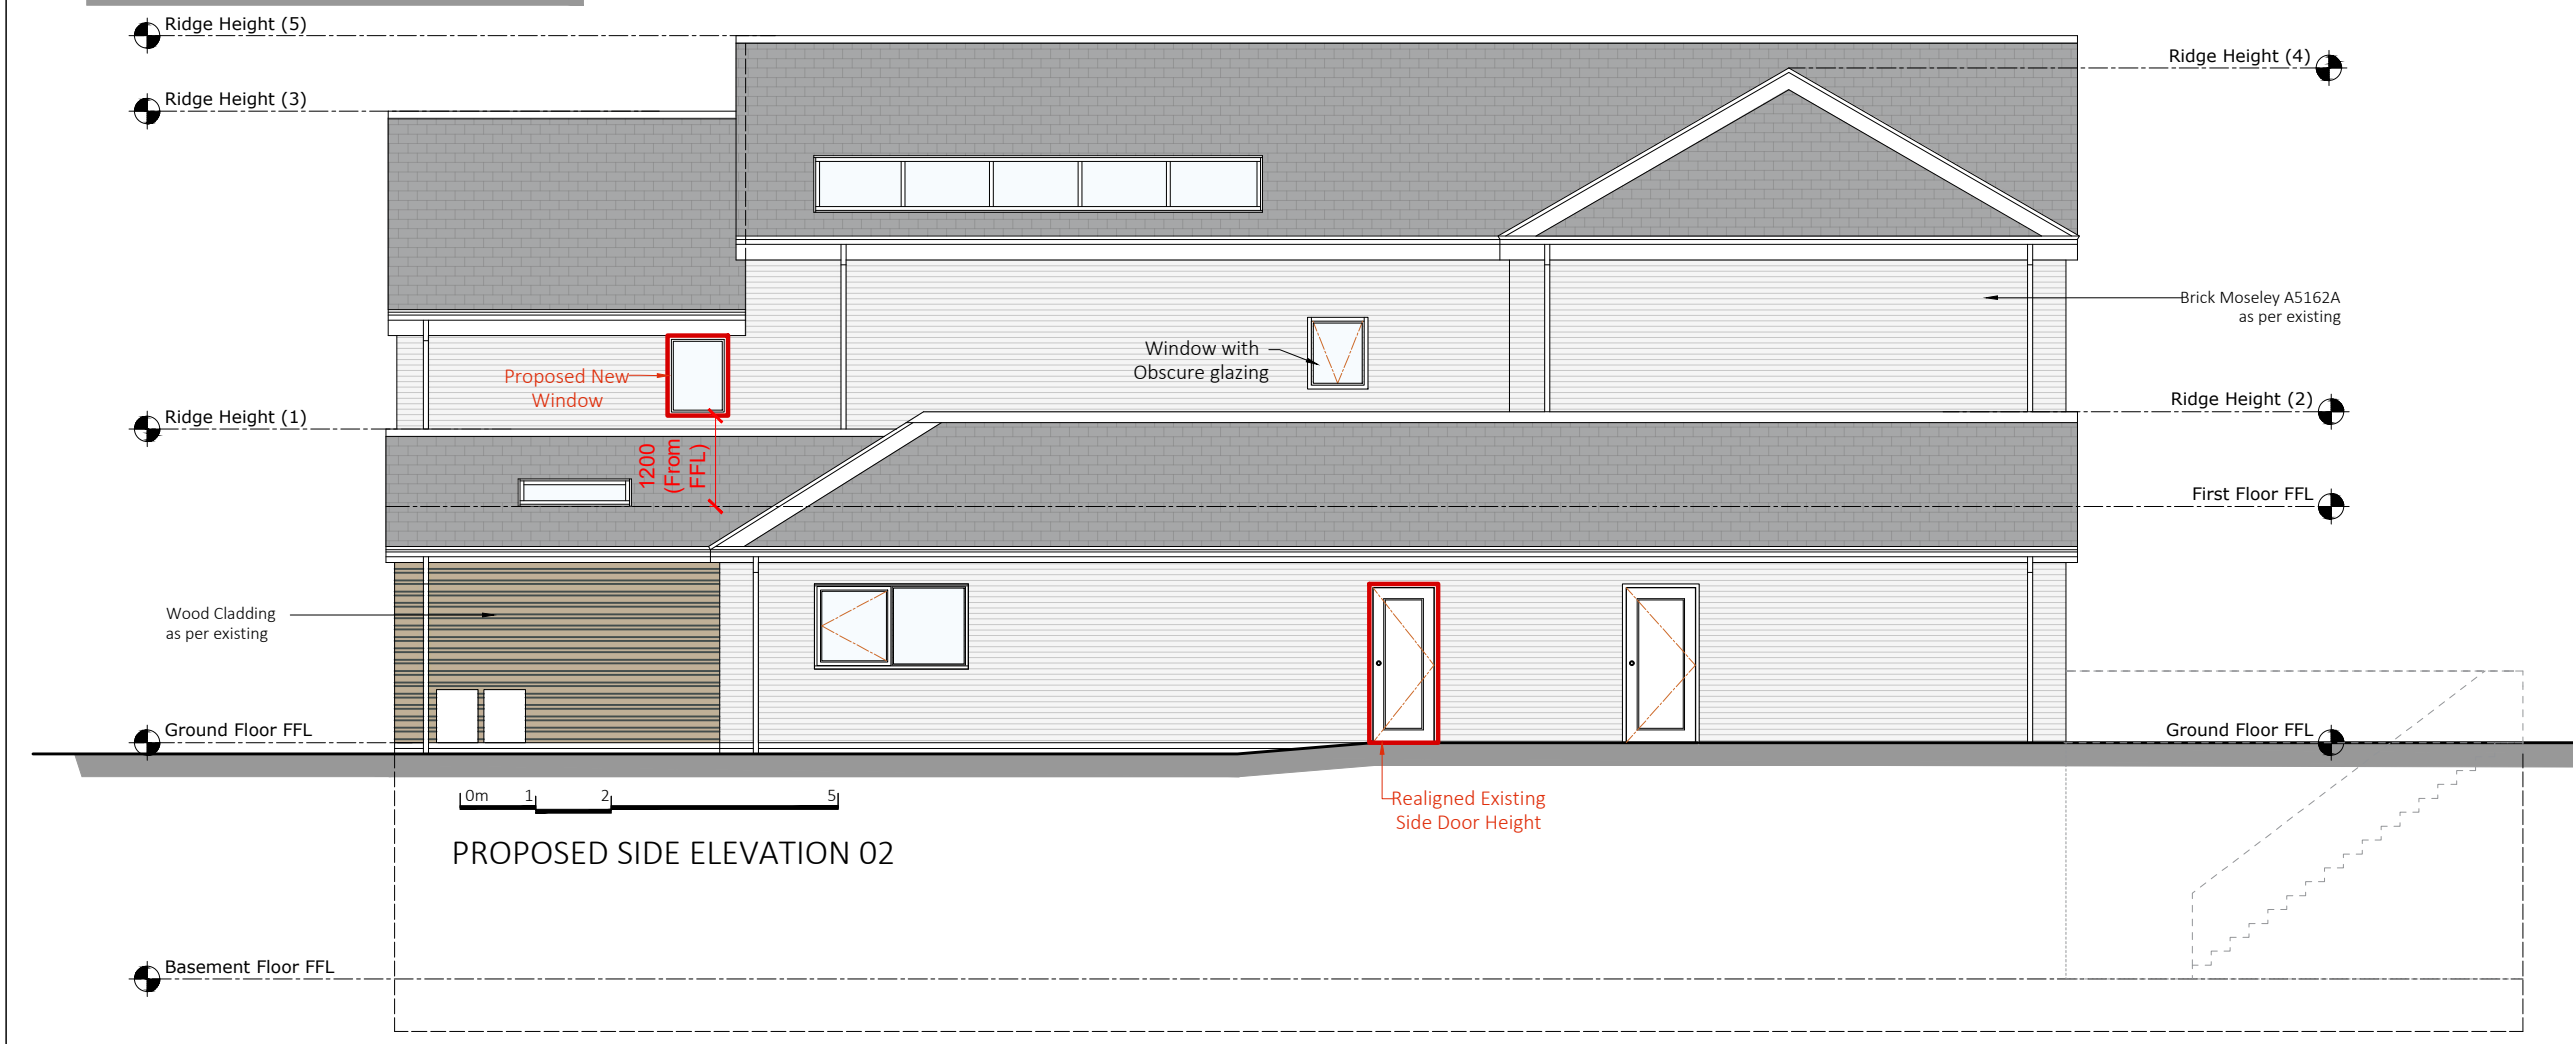

Status  
**PLANNING**

REV	NOTES	DATE
A1	First issue	04-04-24

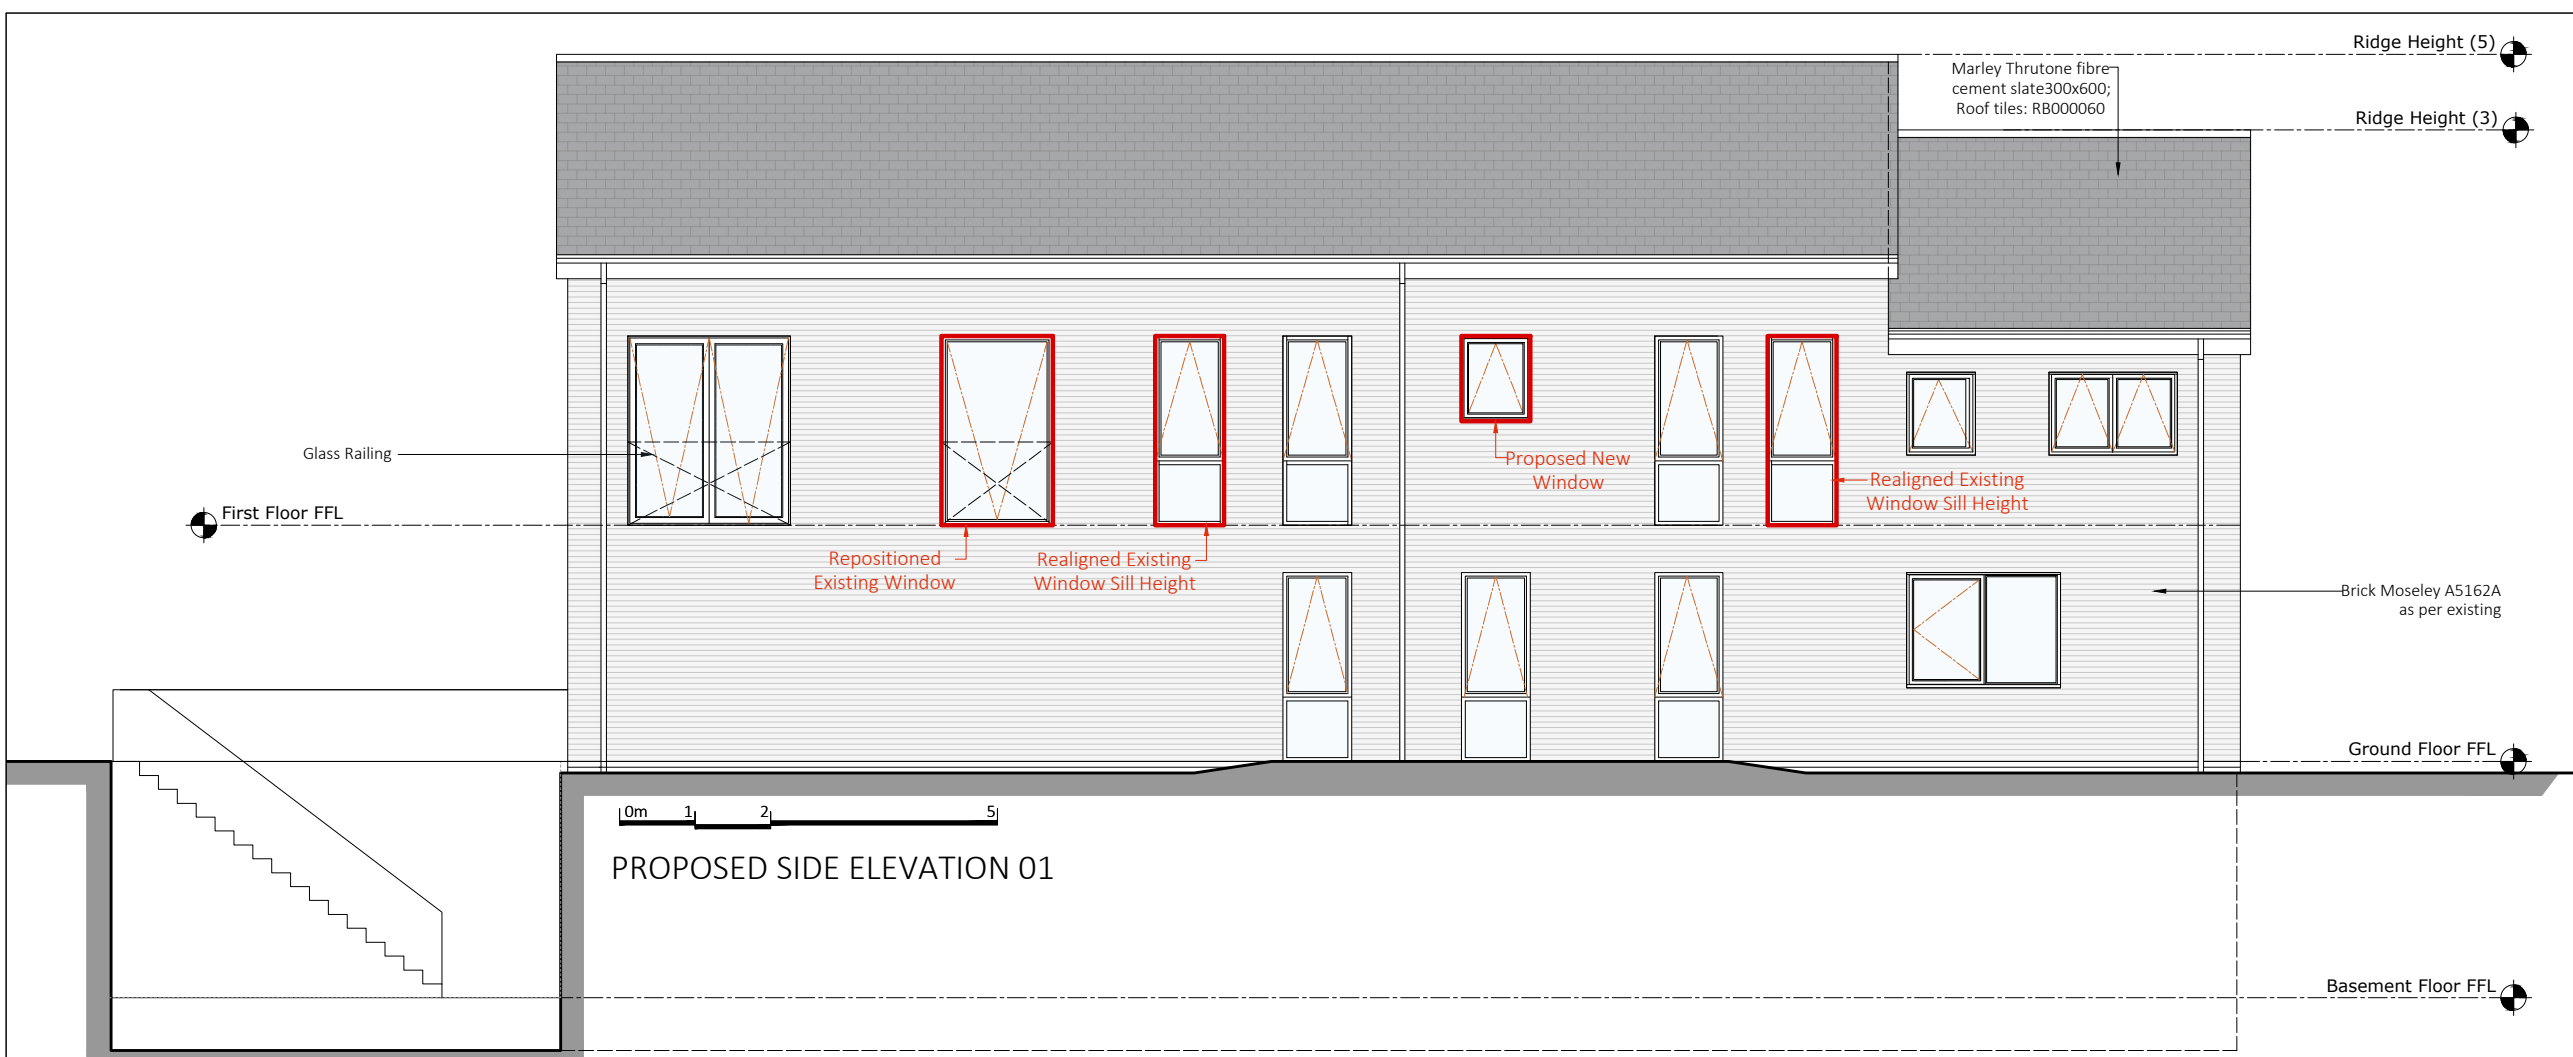

Black Elephant  
Architecture Design Studio  
Email: hp@be-architecture.co.uk  
Phone: 02083680147 Mobile: 07788450143

PROJECT TITLE Newton Road, Rushden, NN10 0SY	SCALE @ A3 1:100
DRAWING TITLE Proposed Side Elevations	DRAWN BY YB
DWG NO. 21105-PE-08	CHECKED BY HP