



1. THIS DRAWING IS COPYRIGHT, RESERVED AND REMAINS THE PROPERTY OF MONTGOMERY FORGAN ASSOCIATES.
2. THE CONTRACTOR AND HIS SUBCONTRACTORS/SUPPLIERS ARE TO VERIFY ALL DIMENSIONS AND LEVELS ON SITE PRIOR TO COMMENCING ON SITE/MANUFACTURE OF GOODS/MATERIALS.
3. THE CONTRACTOR IS TO BRING TO THE NOTICE OF THE ARCHITECT ANY DISCREPANCIES CONTAINED IN THIS DRAWING PRIOR TO WORK COMMENCING. WHERE RELEVANT THIS DRAWING IS TO BE READ IN CONJUNCTION WITH ALL RELEVANT DESIGN DRAWINGS AND SPECIFICATIONS.

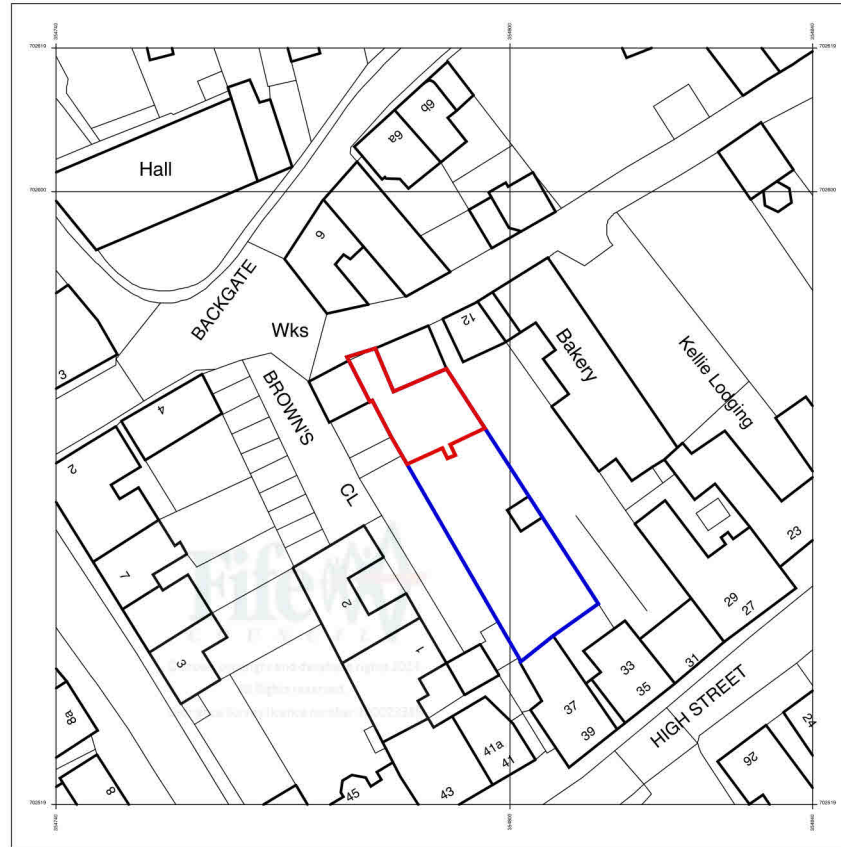

NORTH

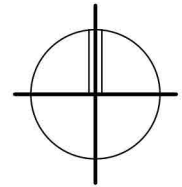

REV	DESCRIPTION	DD.MM.YY



Project

Proposed Access and Parking
Priors Paradise,,
Routine Row,
Pittenweem

Drawing

Location Plan

Date
07/03/2024

Drawn
AKA

Scale
1-1000@A4

Status
Planning


Drawing Number
6246-C-01

Revision
-

Montgomery Forgan Associates

Eden Park House, Cupar, Fife, KY15 4HS
Tel: 01334 654936
Email: admin@montgomery-forgan.co.uk
www.montgomery-forgan.co.uk

©CROWN COPYRIGHT 2024.
ALL RIGHTS RESERVED.
LICENCE NO. AR100007107

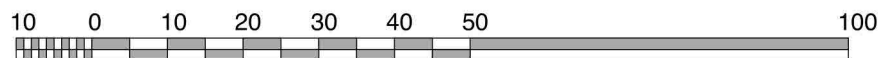

SCALE 1:1000 m