


**Proposed Compensatory Planting
Cordon Apple Tree** 


**Proposed Replacement
Planting
Bramley Clone
Apple Tree** 

Planting Schedule
 Plant in first Nov/Dec following completion development;
 Excavate planting pits;
 Plant bare-root stock 80cm apart at 45 degree angle;
 Any plants which become damaged or die within 5 years will be replaced.


JR & FM FIRN

ROUTINE ROW 2003R0S FE 60191

PRIORS PARADISE
 ENTRY FROM
 ROUTINE ROW
 PITTENWEEM

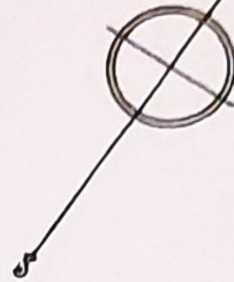

GROUND LYING
 TO THE REAR
 OF 35 HIGH STREET
 PITTENWEEM
 ANSTRUTHER
 KY10 2PG

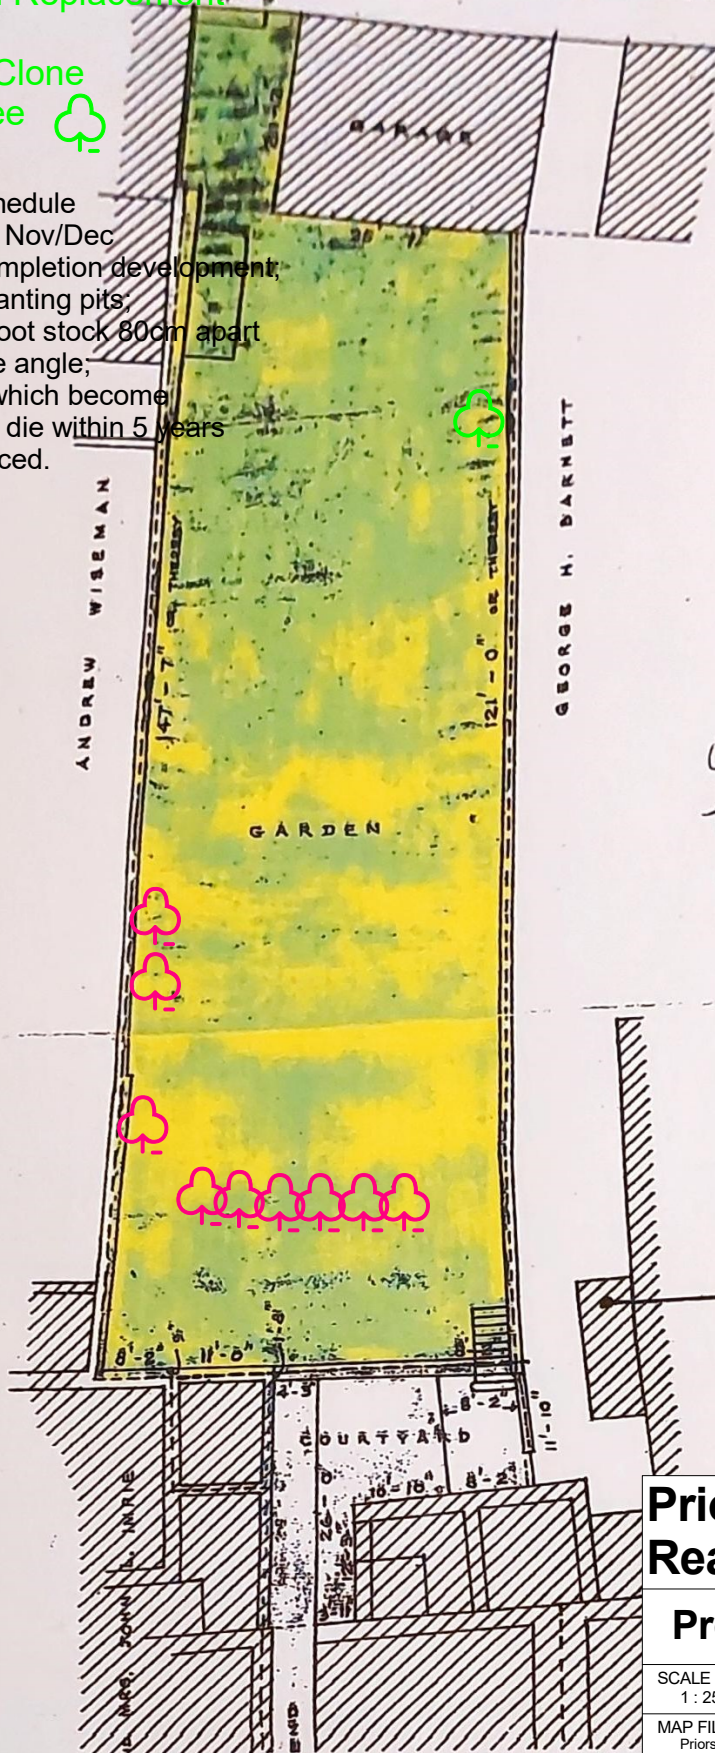

This building no longer in existence.

**Priors Paradise Land
 Rear 35-37 High Street**

Proposed Planting Plan

SCALE : 1 : 2500 @ A4
 DATE : 19/02/2024
 MAP FILENAME : Priors Paradise PPP



Prepared by Tay Ecology Ltd
 Email: info@tayecology.co.uk
 Web: www.tayecology.co.uk