

Stanfords Planning Map Data




Production Date: 07 March 2024

Top Left: 560994.01 303638.46 Bottom Right: 561094.01 303538.46

© Crown copyright and database rights 2024 Ordnance Survey OS100035409.

Reproduction in whole or in part is prohibited without the permission of Ordnance Survey

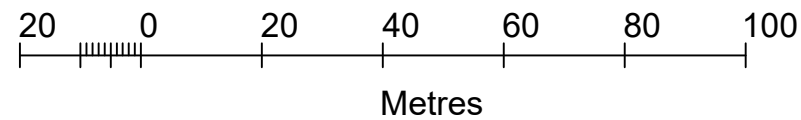

Contract :
GARAGE CONVERSION TO 24,
WIMBOTSHAM ROAD, DOWNHAM
MARKET, NORFOLK.

Title :
LOCATION PLAN

These drawings are the
COPYRIGHT of Greg
Saberton Design.
Unauthorised
copying is not permitted.

Revisions :
-

Scale : 1 : 1250
Date : MAR 2024
Drawing Number : 01 / 3272 / 24

GREG SABERTON DESIGN
ARCHITECTURAL DESIGN CONSULTANCY
Tom's Hole Barn, Branch Bank, Prickwillow, Ely, Cambridgeshire, CB7 4UR
Tel/Fax : 01353 687999
Email : greg@gregsabertondesign.co.uk