






FRONT
ELEVATIONS 1:100

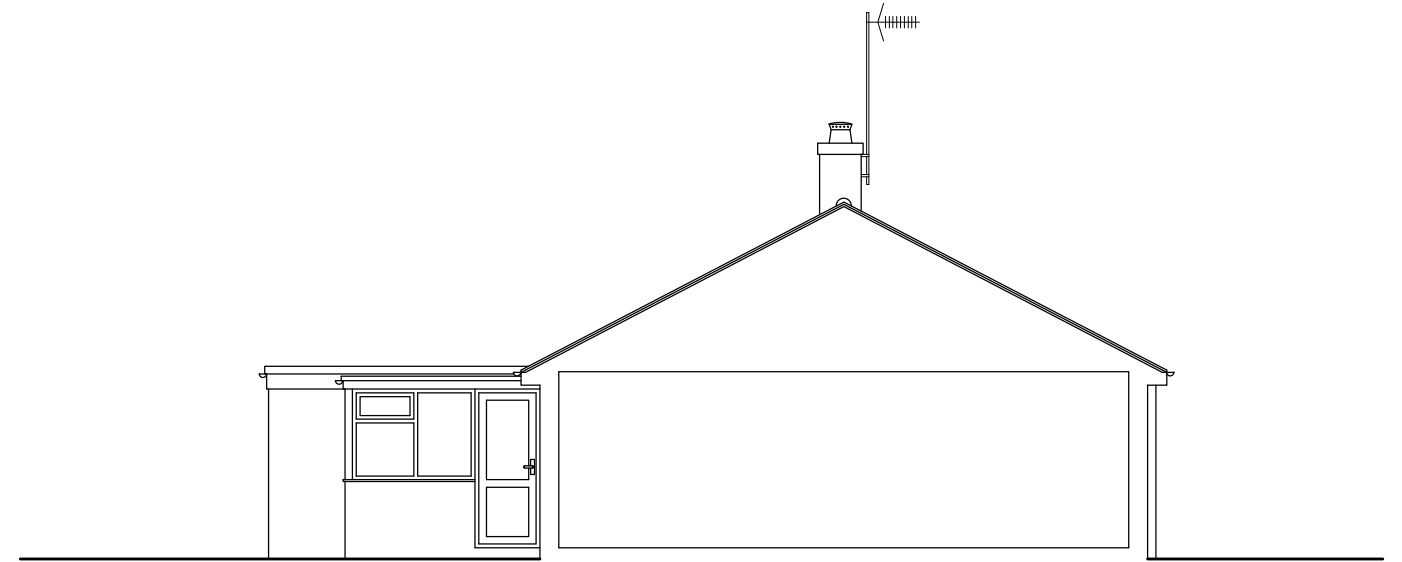


SIDE

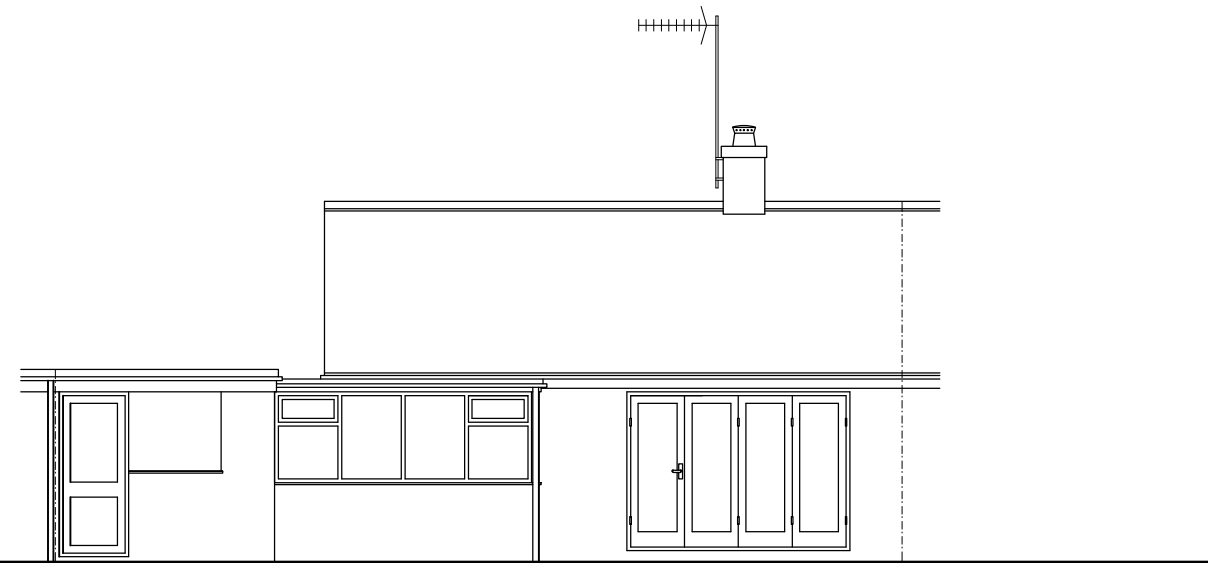

REAR

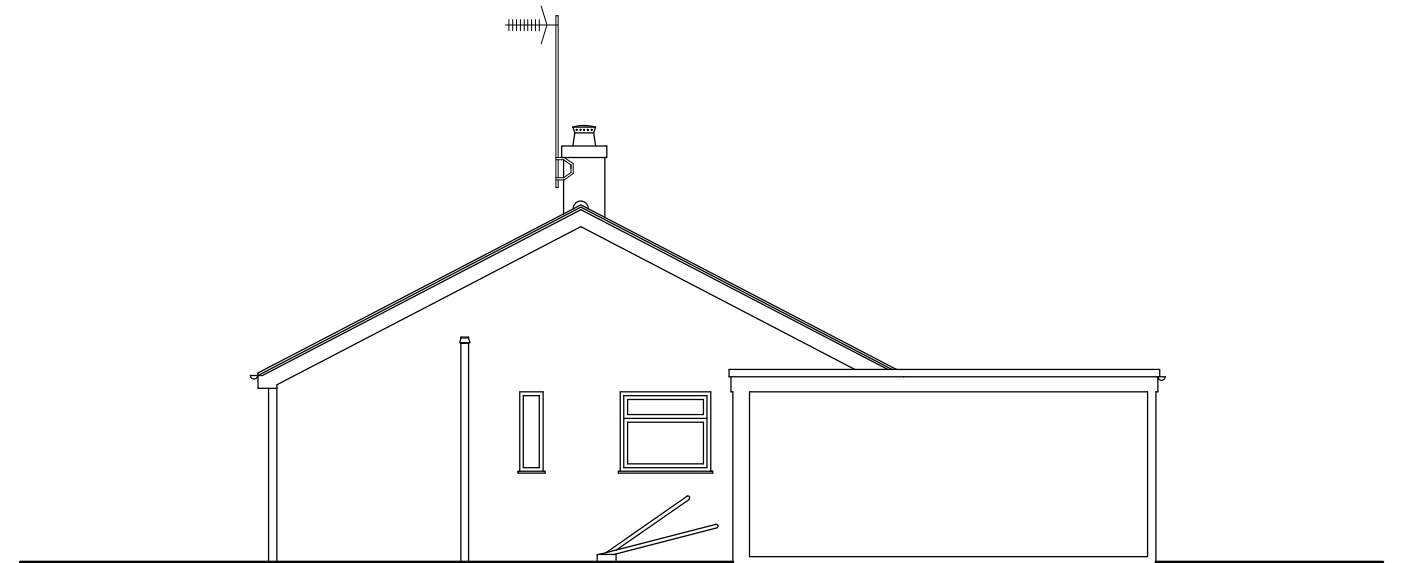

SIDE

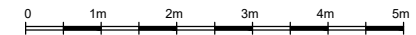

Contract :
GARAGE CONVERSION TO 24,
WIMBOTSHAM ROAD, DOWNHAM
MARKET, NORFOLK.

Title :
ELEVATIONS
AS EXISTING

These drawings are the
COPYRIGHT of Greg
Saberton Design.
Unauthorised
copying is not permitted.

Revisions :

Scale : 1 : 100
Date : MAR 2024
Drawing Number : 04 / 3272 / 24

GREG SABERTON DESIGN
ARCHITECTURAL DESIGN CONSULTANCY
Tom's Hole Barn, Branch Bank, Prickwillow, Ely, Cambridgeshire, CB7 4UR
Tel/Fax : 01353 687999
Email : greg@sabertondesign.co.uk