



detail of proposed garage (1:100)

cross section along line A-A (1:100)

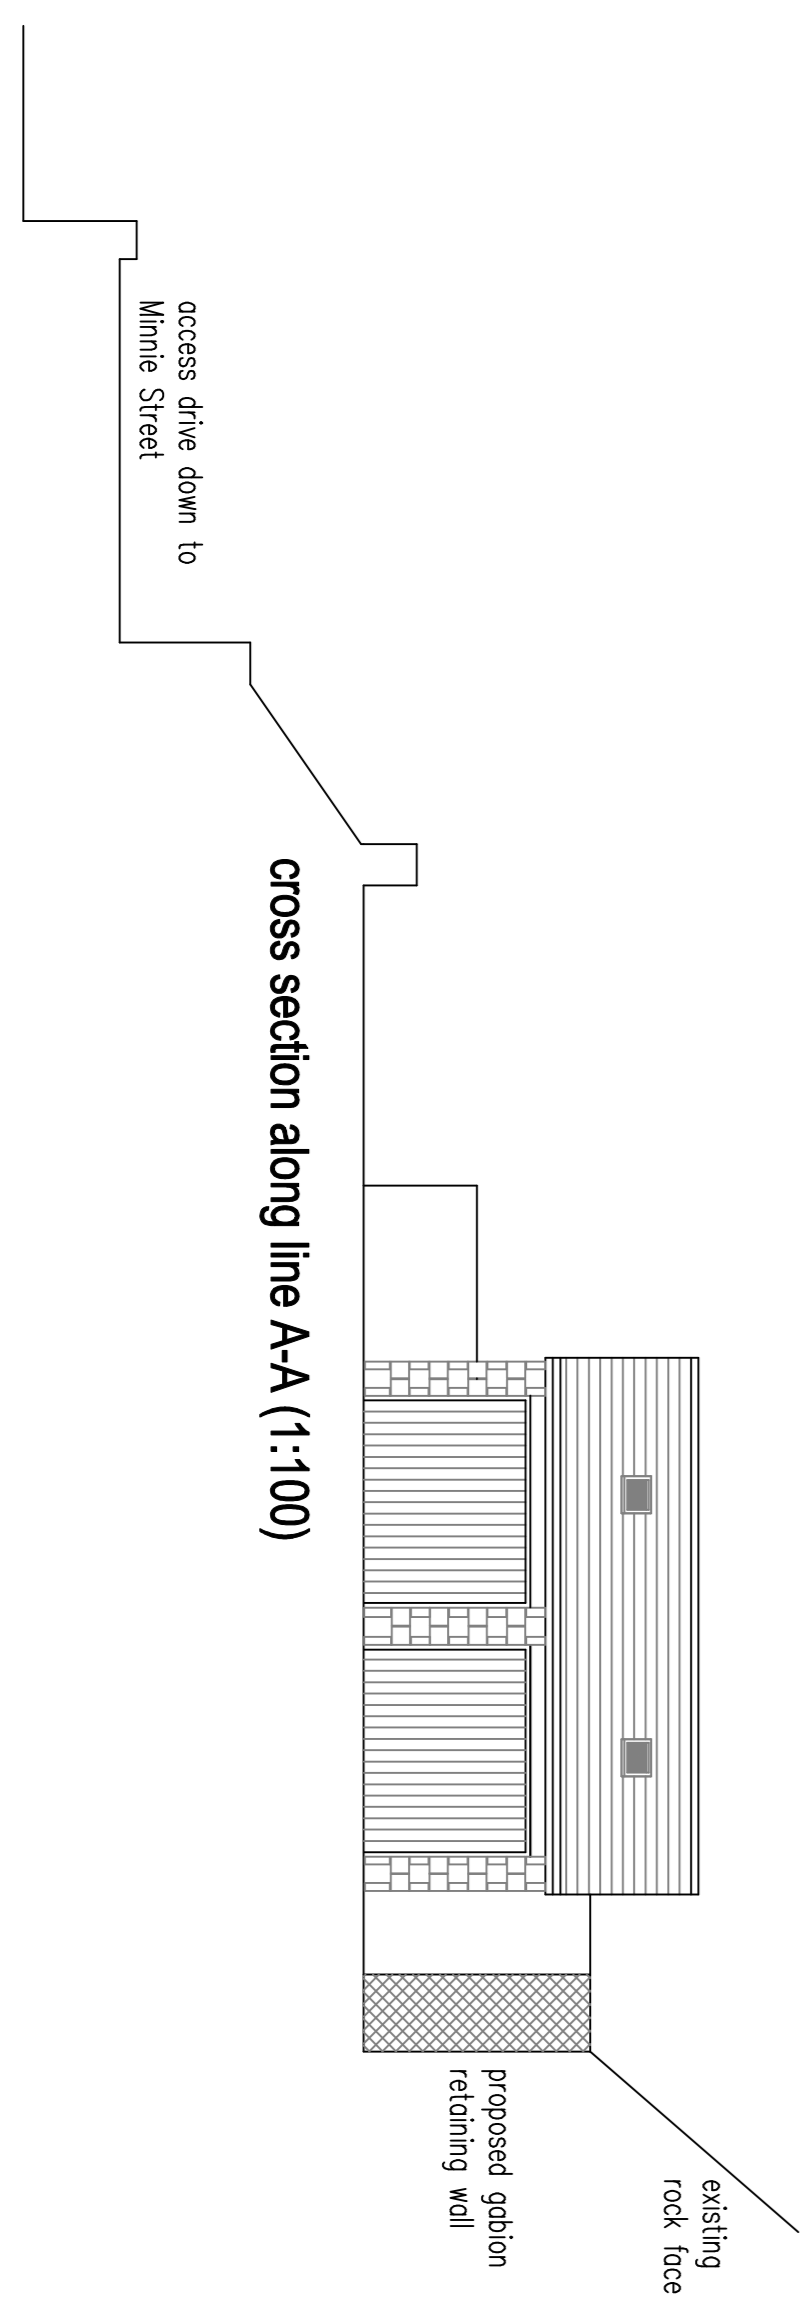

proposed detached double garage at
Lower Longacres House
Minnie Street
Whitworth

scale 1:100 1:200 @ A1

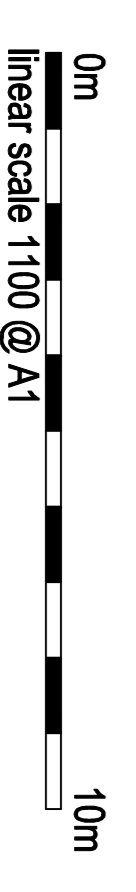

drawing number MS-14-03-24