







This is to certify that this drawing is a true copy of the original drawings referred to in the application

Description Date



New Harbour Building Eyemouth Berwickshire TD14 5SD Tel/Fax - 018907 50111 Email - irddesign@aol.co.uk

Client MR & MRS SCOTT

Project

Proposed demolition of garage / store and erection of annexe accommodation and integral store

Address


15 Seafield Eyemouth

Drawing Title

Plan, Elevations and Photos as existing

Date March 2024 Drawn by IRD Project number 24/483 Scale 1:100

001

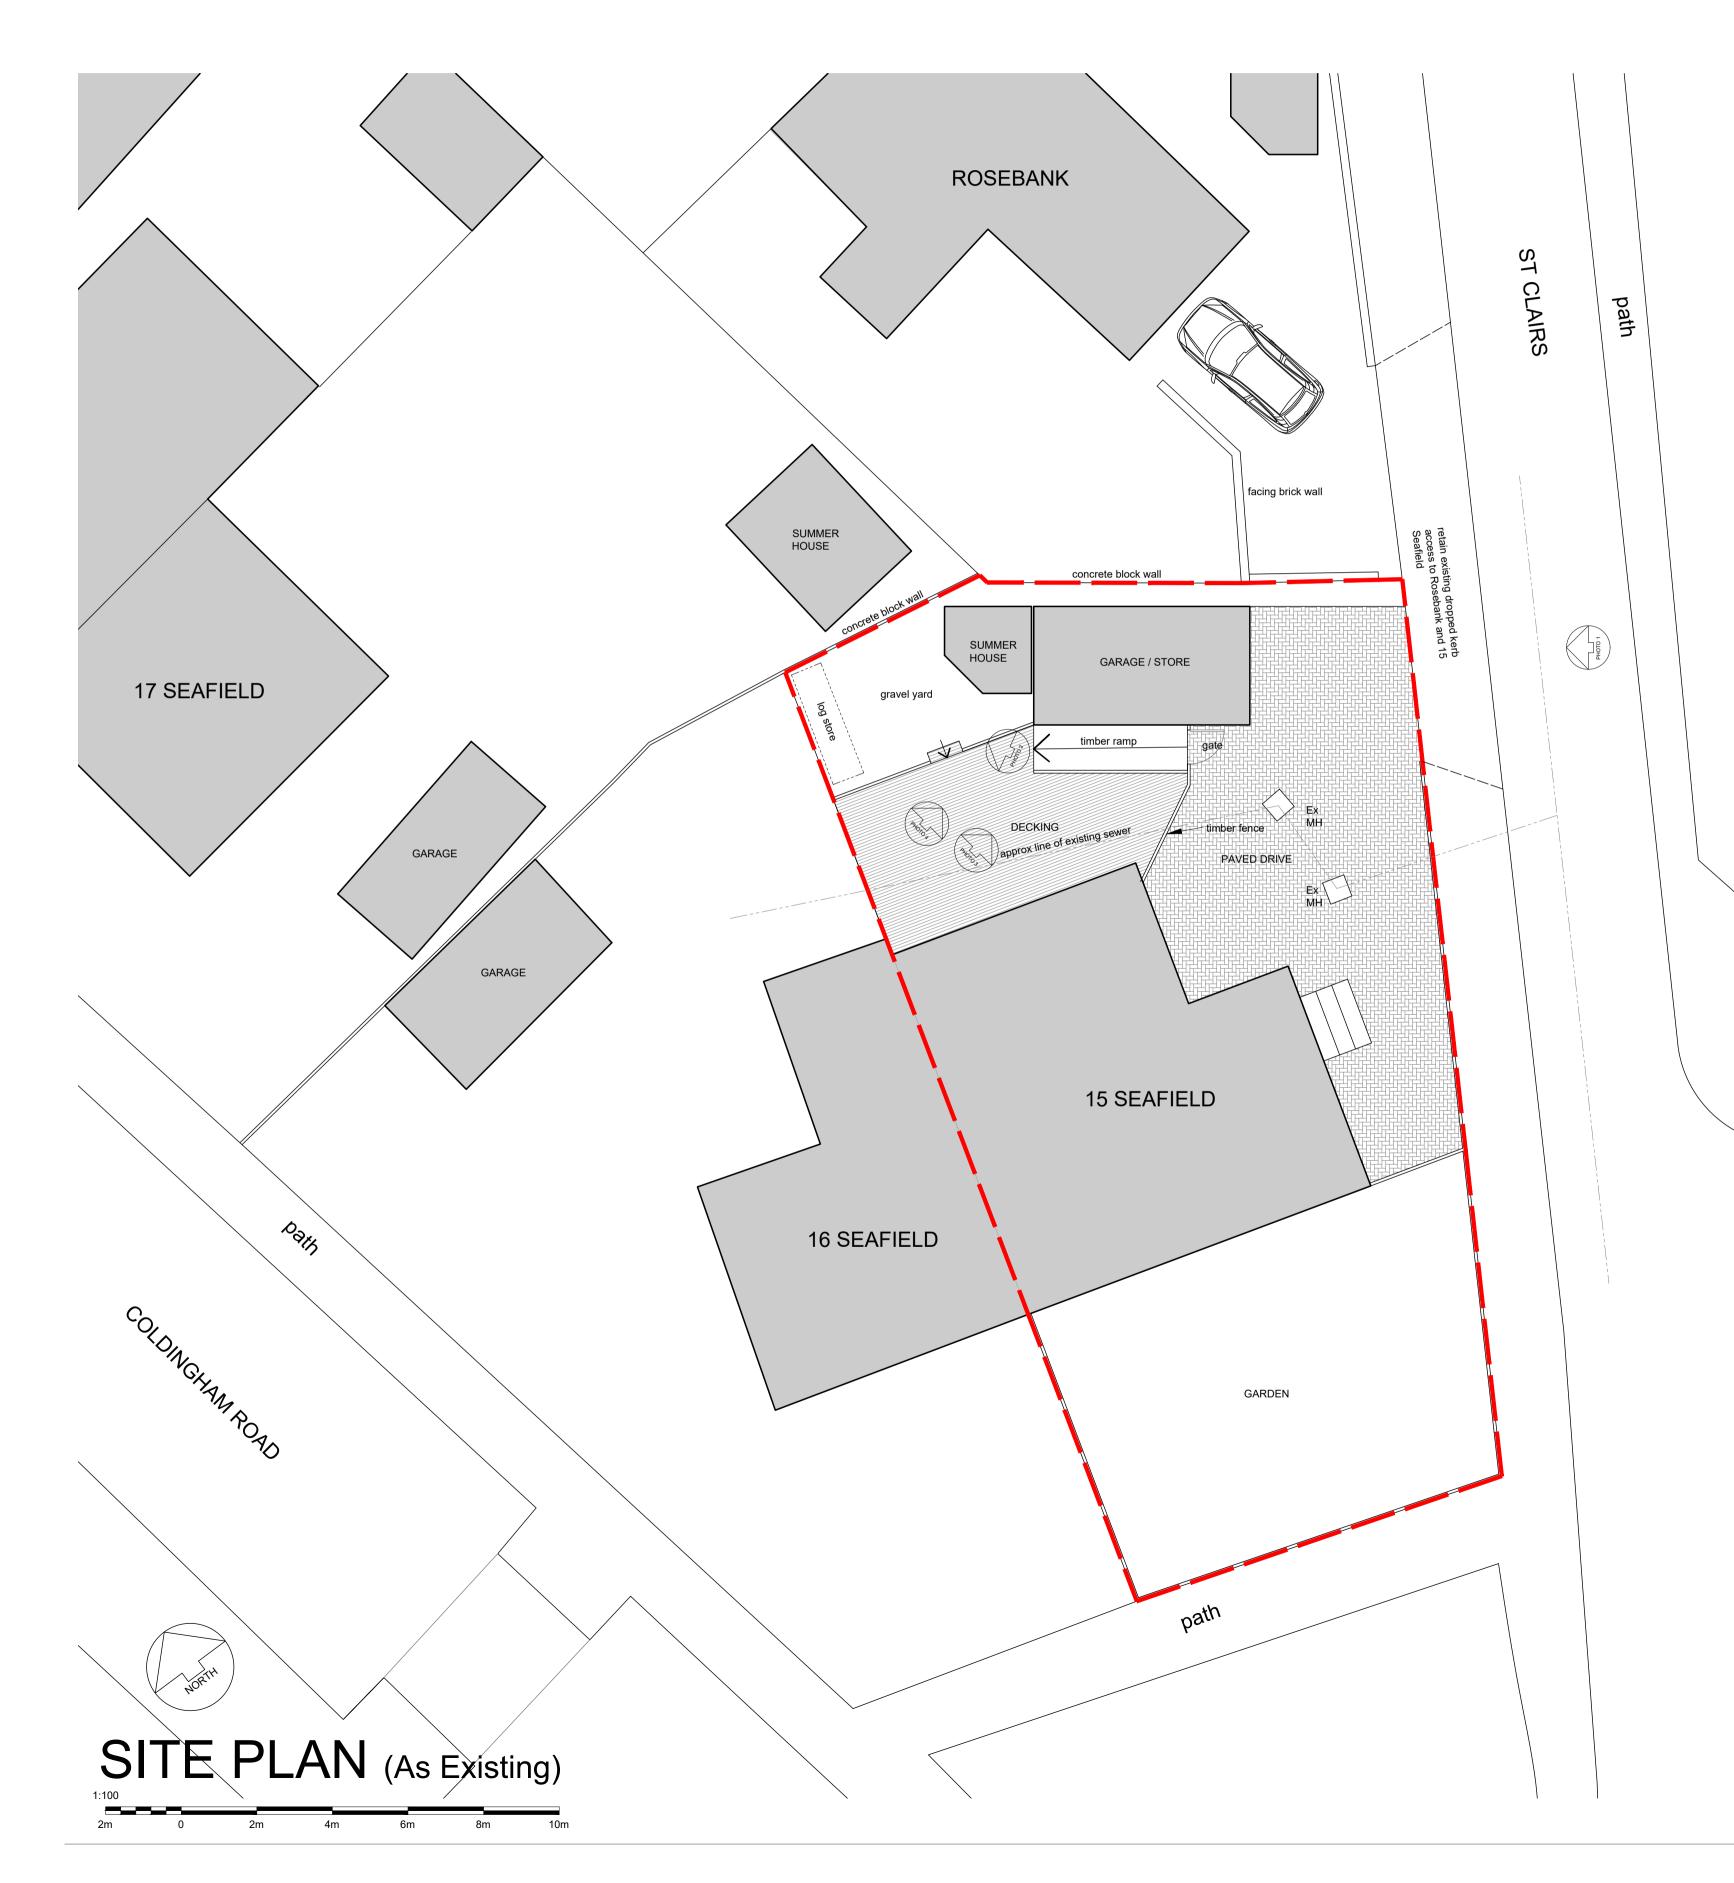



SEAFIELD