
Notes: All dimensions are in mm unless stated otherwise 4000 1000 Prepared by: A+L Architecture Studio, Hitchin Address: 338 High Road, Watford, WD25 7EQ Drawing name: Site Block Plan: As Existing Scale: 1:200 @ Date drawn:

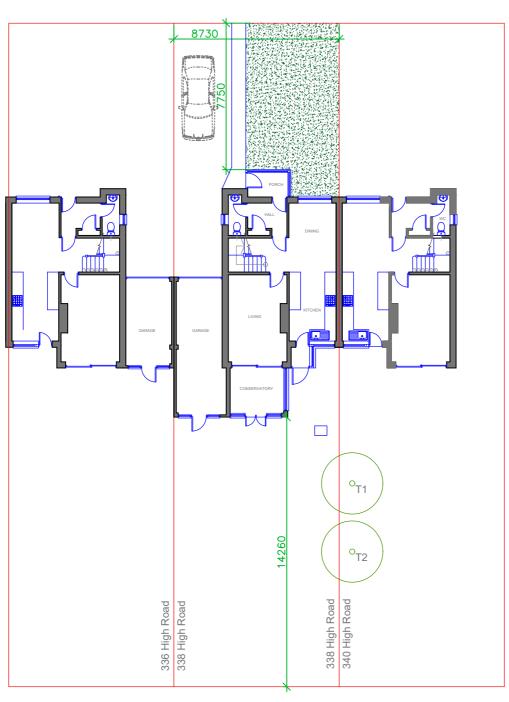

SITE BLOCK PLAN AS EXISTING

A4

April 2024

Drawing number: 3HR-FP100 Rev 00