


Schematic diagram

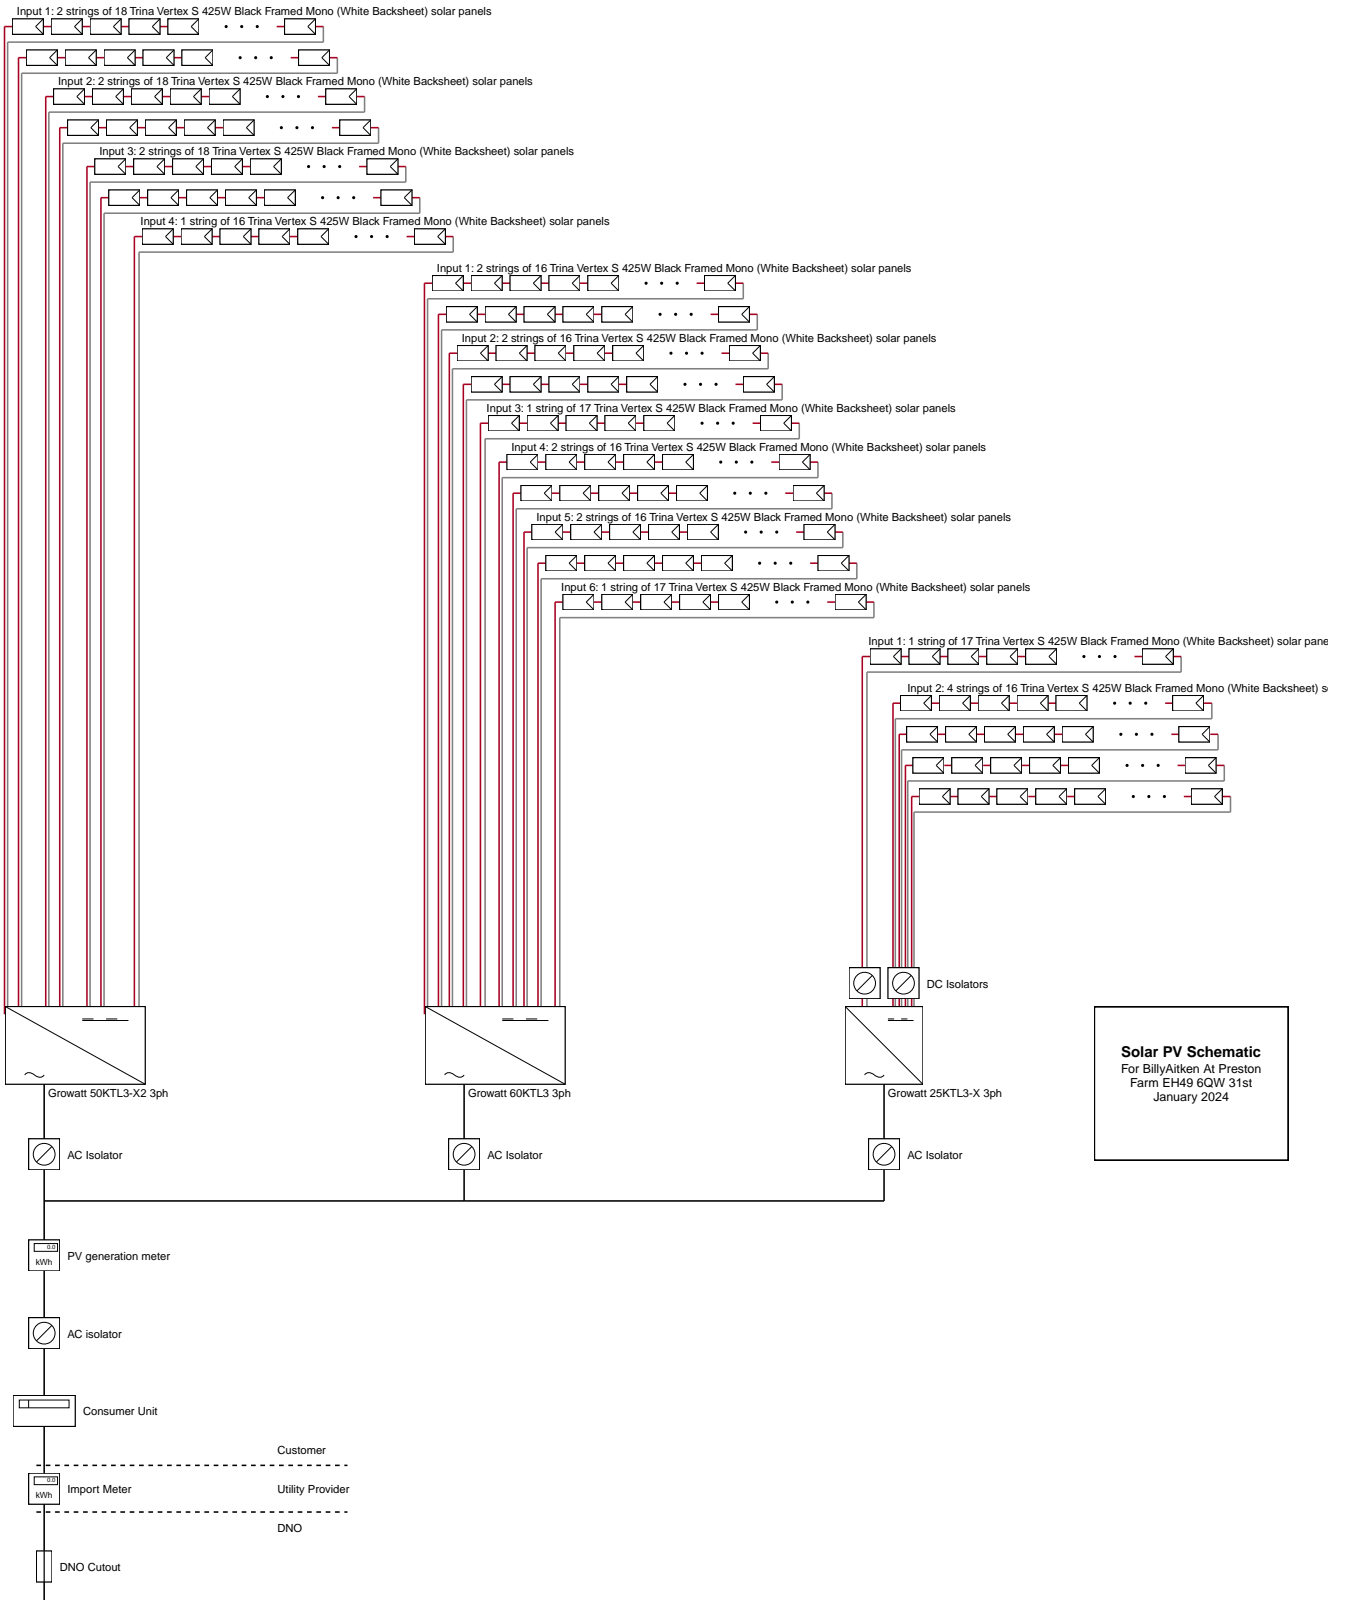

Solar PV Schematic
For BillyAitken At Preston
Farm EH49 6QW 31st
January 2024