


OFFICE COPY

BLACKPOOL BOROUGH COUNCIL
PLANNING & TRANSPORTATION

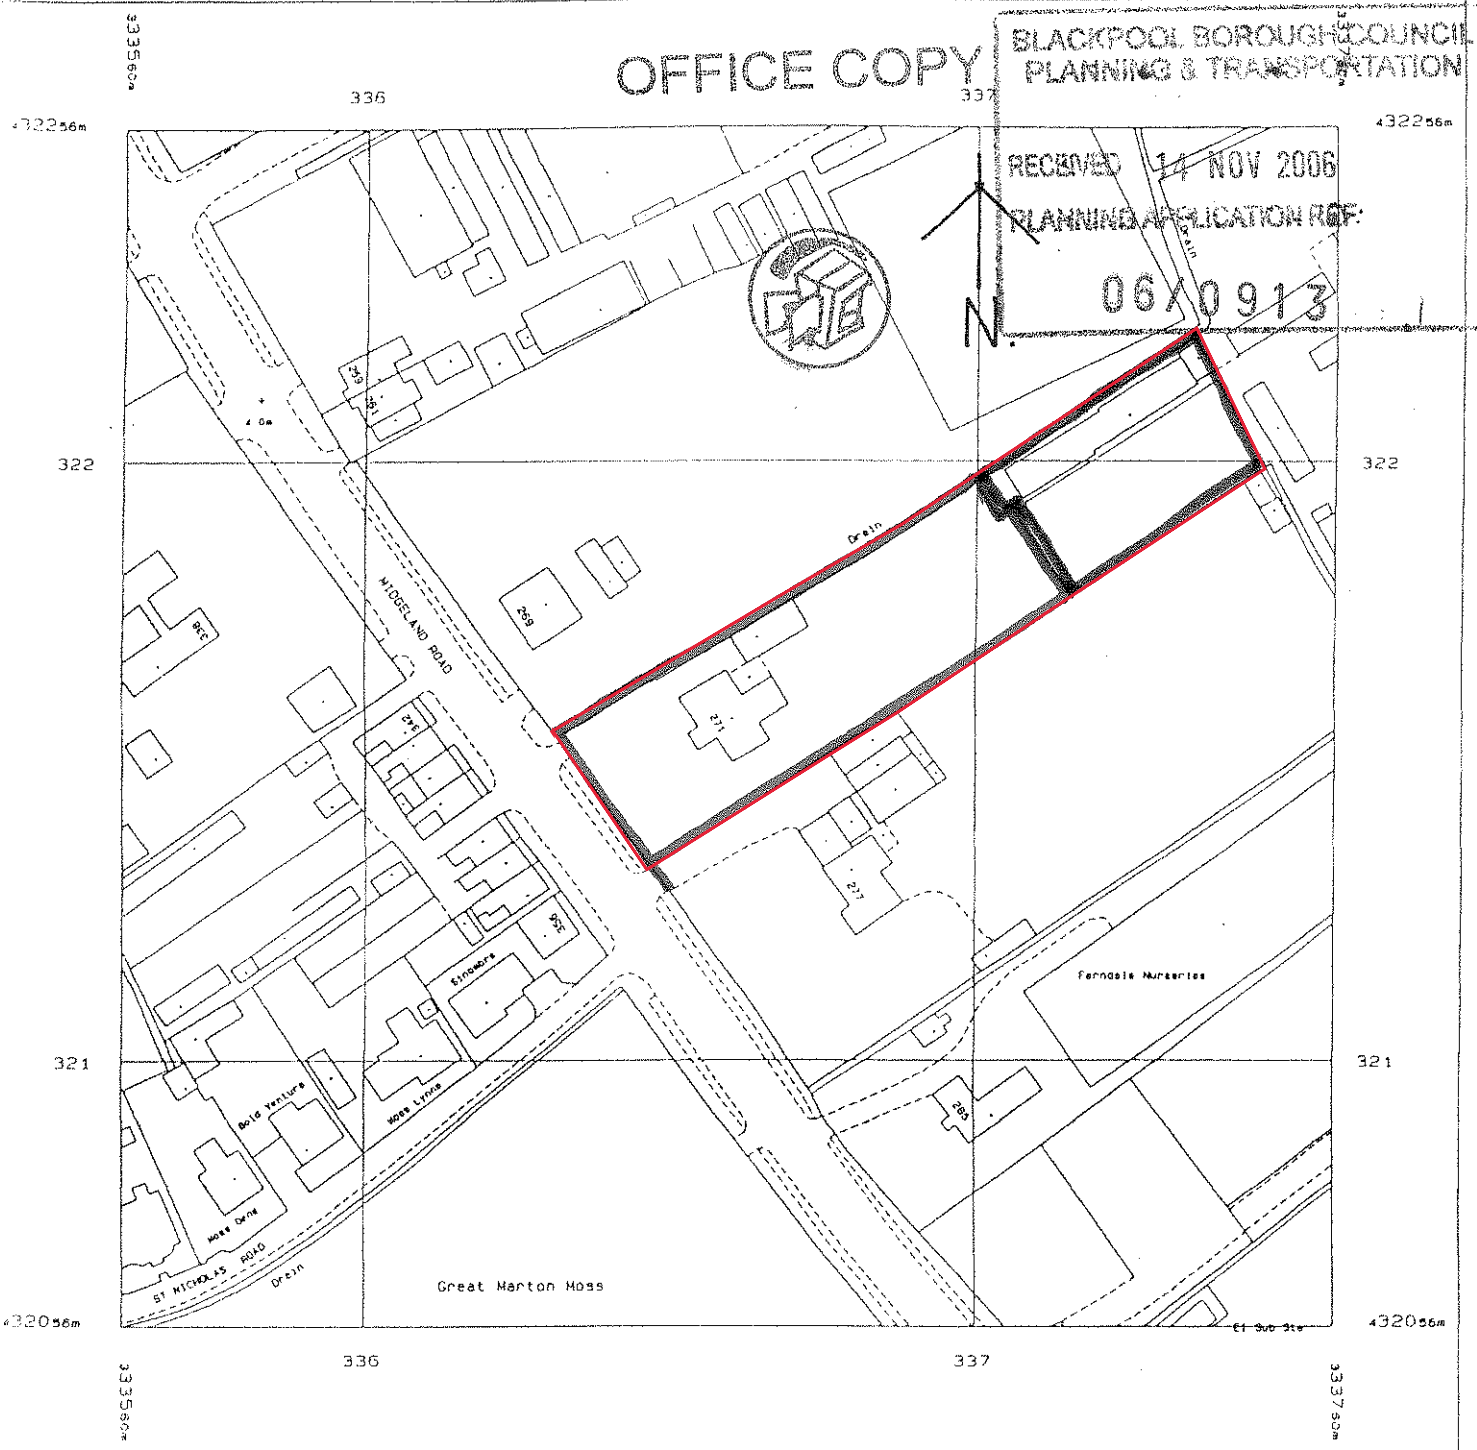

Produced 23 Feb 2001 from Ordnance Survey digital data and incorporating surveyed revision available at this date © Crown Copyright 2001.

Reproduction in whole or in part is prohibited without the prior permission of Ordnance Survey.

Ordnance Survey, the OS symbol and Superplan are registered trade marks of Ordnance Survey, the national mapping agency of Great Britain.

This Superplan product does not contain all recorded map information.

271 MIDGELAND ROAD BLACKPOOL.

Scale 1: 1250

National Grid sheet reference at centre of this Superplan: S03332SE

The representation of a road, track or path is no evidence of a right of way.

Centre Coordinates: 432150, 336750
Supplied by: Waterstones, Manchester
Printed by: 19472